


ELEVATION



PLAN

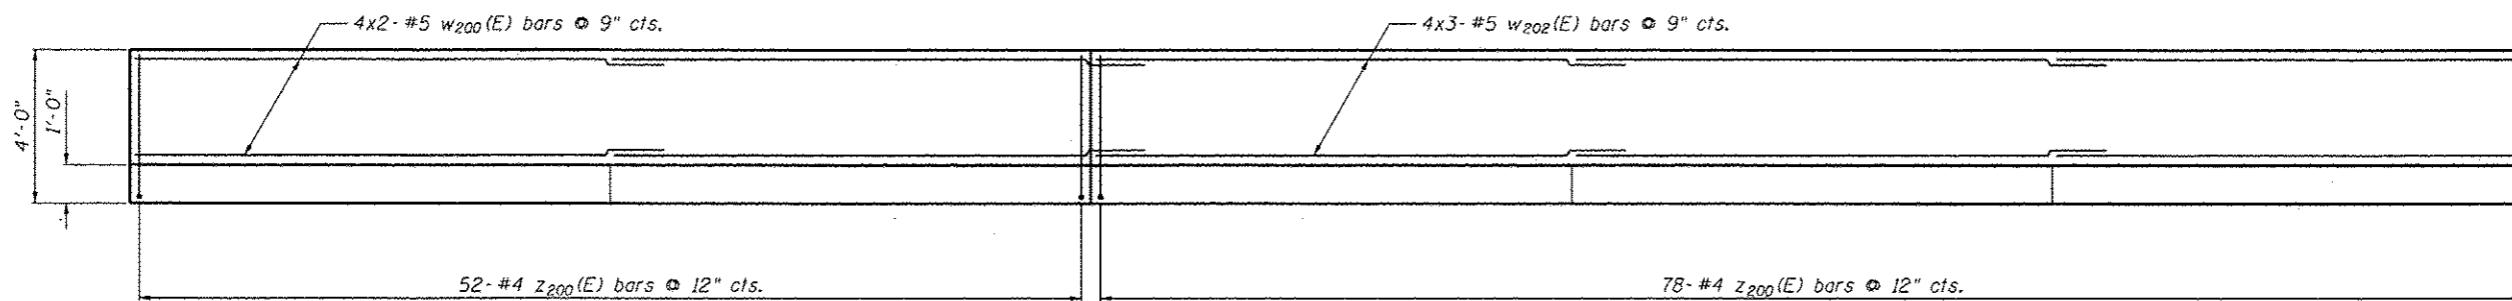

Notes:

Minimum lap for #4 bar is 2'-11". #5 bar is 3'-8".

Bars indicated thus: 4x3#5 etc. indicates 4 lines of bars with 3 lengths per line.

See Sheet SB-4 for Section A-A, Details and Bill of Material.

WALL PLAN AND ELEVATION 2
SN 022-W044



USER NAME = SAW	DESIGNED - LAS	REVISIONS -
PLOT SCALE = 10.0000' / IN.	CHECKED - DAZ	REVISIONS -
PLOT DATE = 5/4/2012	DRAWN - SAW	REVISIONS -
	CHECKED - LAS	REVISIONS -

STATE OF ILLINOIS
DEPARTMENT OF TRANSPORTATION

WALL PLAN & ELEVATION 2
STA. 3920 + 19.79 TO STA. 3922 + 70.60 SN 022-W044

F.A.P. RTE. 338	SECTION 2011-036-1	COUNTY	TOTAL SHEETS 234	SHEET NO. 45
SHEET NO. SB-3 OF SB-7 SHEETS			CONTRACT NO. 60P42	
ILLINOIS FED. AID PROJECT				