


DATE: _____ BY: _____
 ORIGINAL SURVEY PLOTTED DATE: _____
 NOTE BOOK NO. _____ AREAS CHECKED: _____

DATE: _____ BY: _____
 ORIGINAL SURVEY PLOTTED DATE: _____
 NOTE BOOK NO. _____ AREAS CHECKED: _____

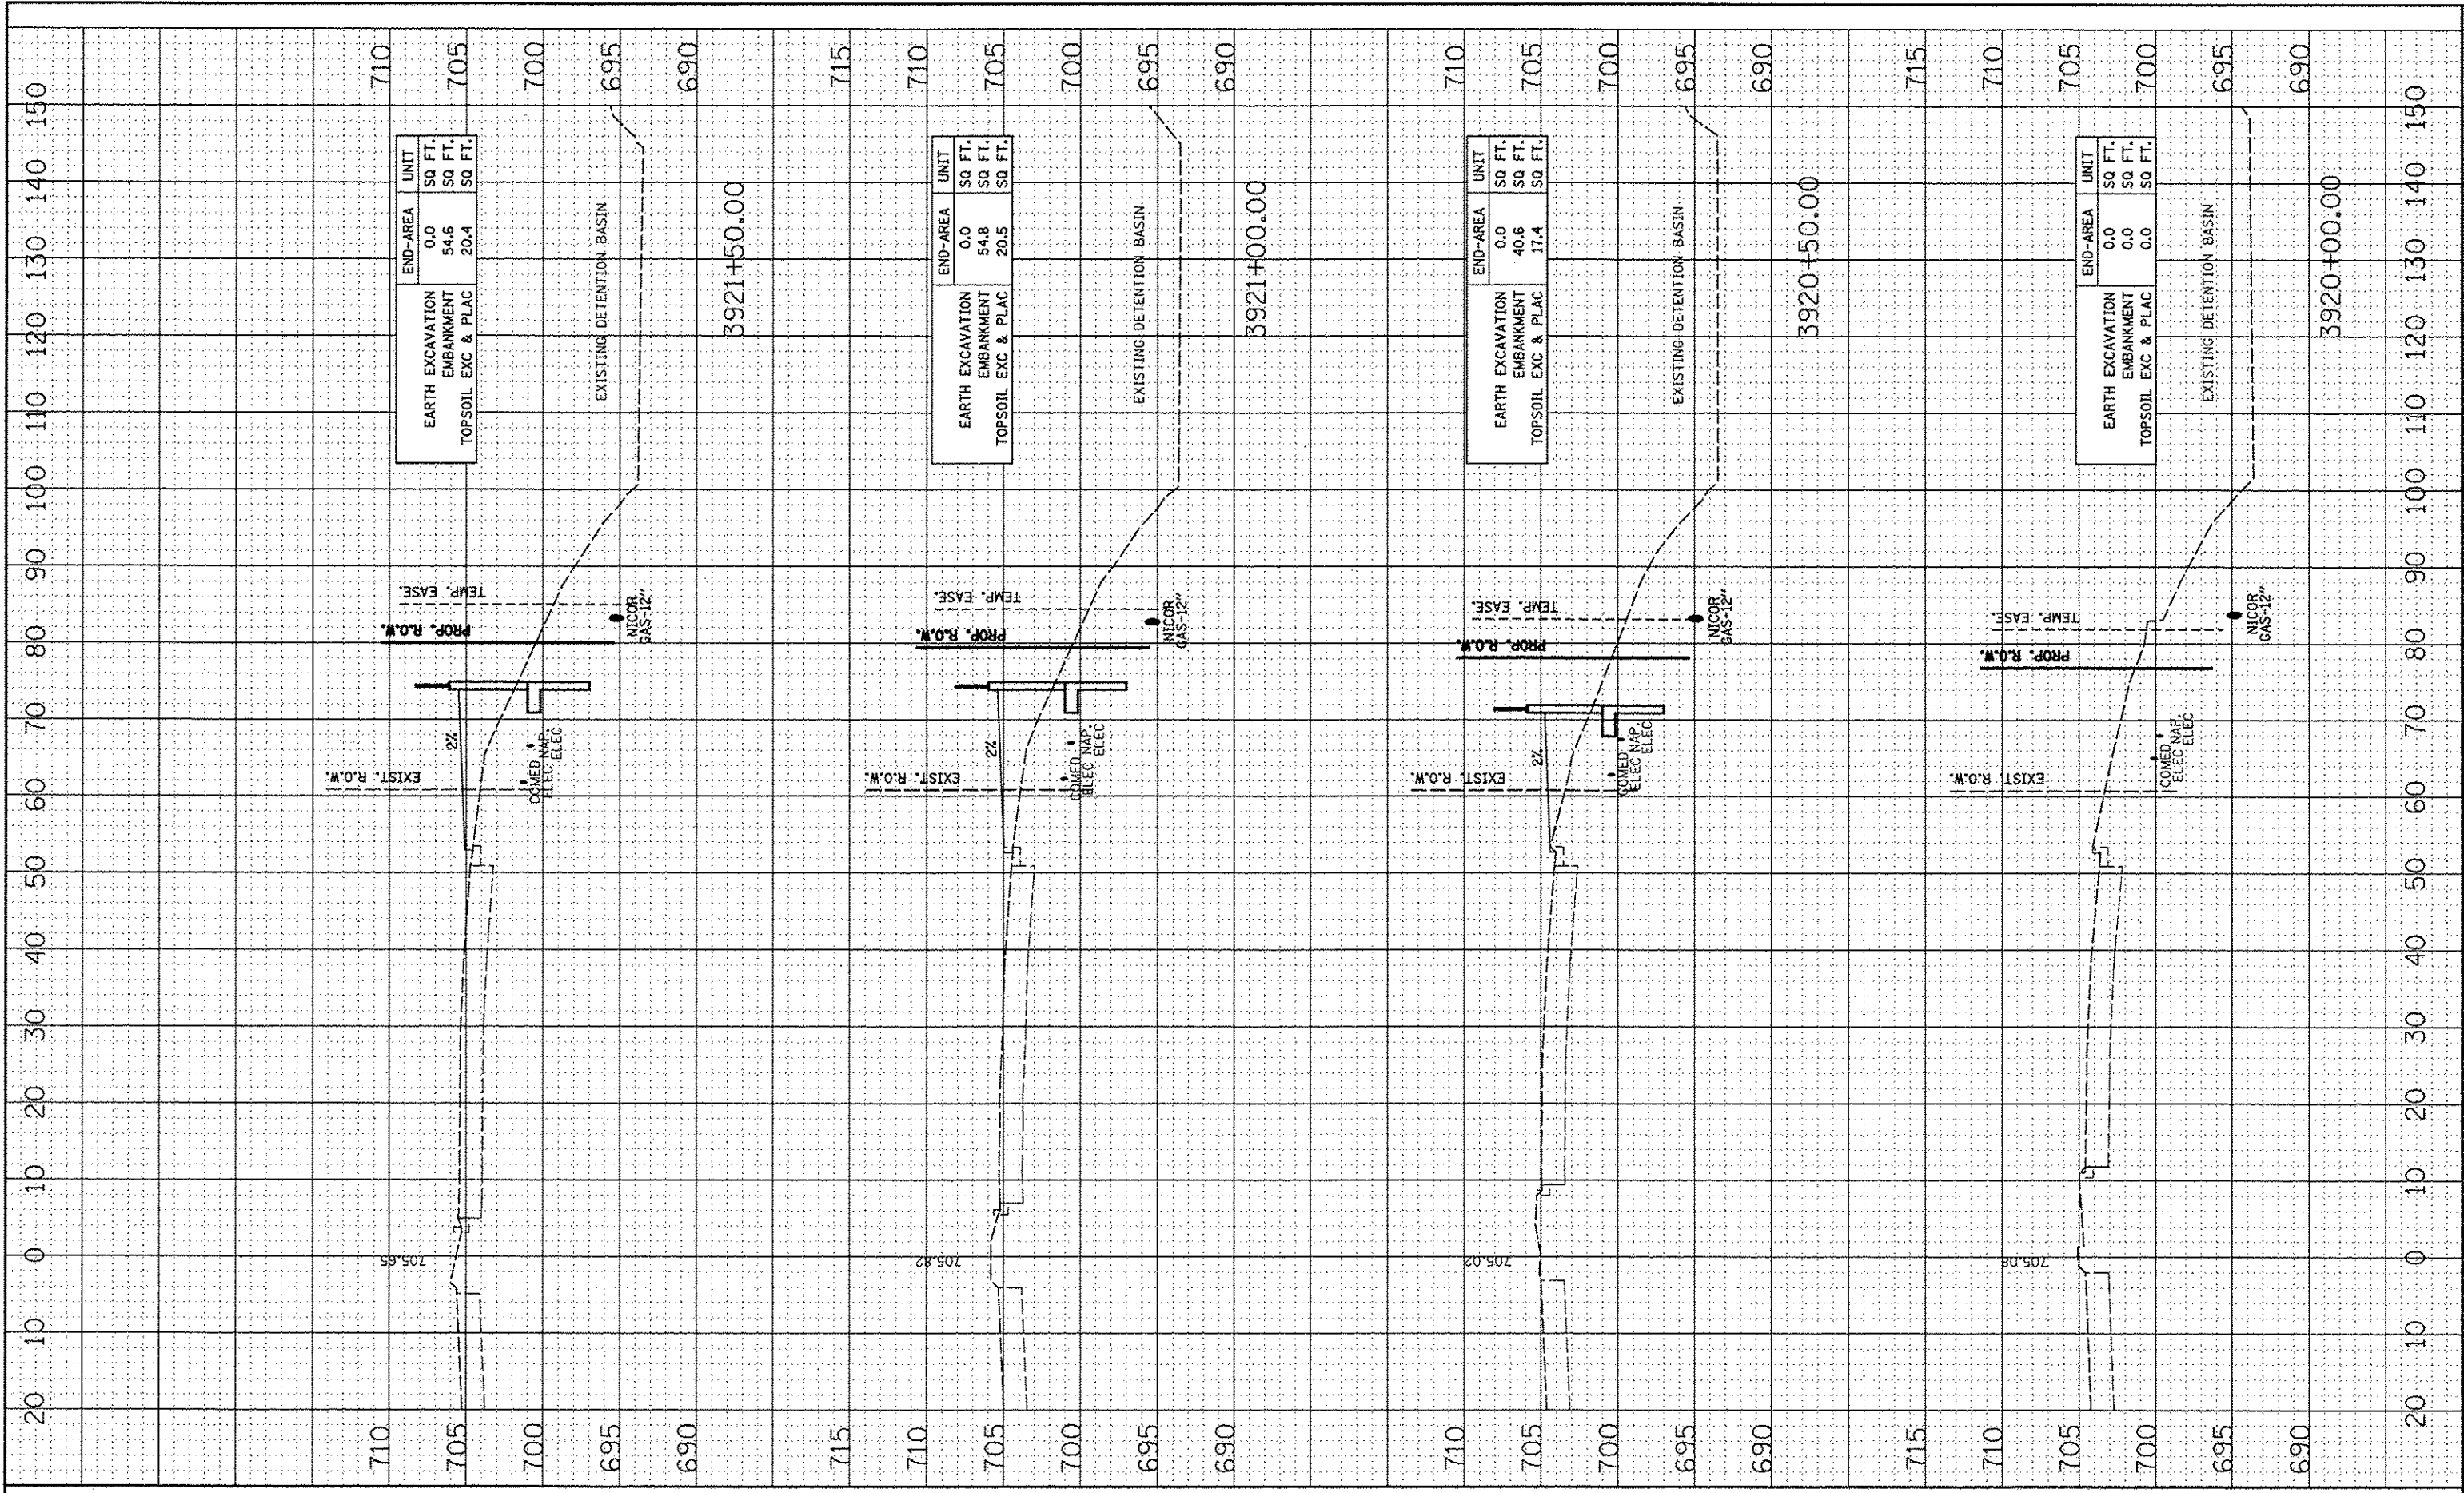

FILE NAME: #FILE#
 USER NAME: #USER#
 PLOT SCALE: #SCALE#
 PLOT DATE: #DATE#

DESIGNED - NAV
 DRAWN - KES
 CHECKED - PJJ
 DATE 05-11-12

REVISED -
 REVISED -
 REVISED -
 REVISED -

STATE OF ILLINOIS
 DEPARTMENT OF TRANSPORTATION

SN 022-W044
 CROSS-SECTIONS

SCALE: SHEET NO. OF SHEETS STA. TO STA.

F.A.P. RTE.	SECTION	COUNTY	TOTAL SHEETS	SHEET NO.
338	2011-036-1	DUPAGE	234	50
CONTRACT NO. 60P42				
ILLINOIS FED. AID PROJECT				