


| | |
|---------------|------|
| FINAL SURVEY | DATE |
| BY | |
| NO. | |
| AREAS CHECKED | |
| AREAS CHECKED | |

| | |
|-----------------|------|
| ORIGINAL SURVEY | DATE |
| BY | |
| NO. | |
| AREAS CHECKED | |
| AREAS CHECKED | |

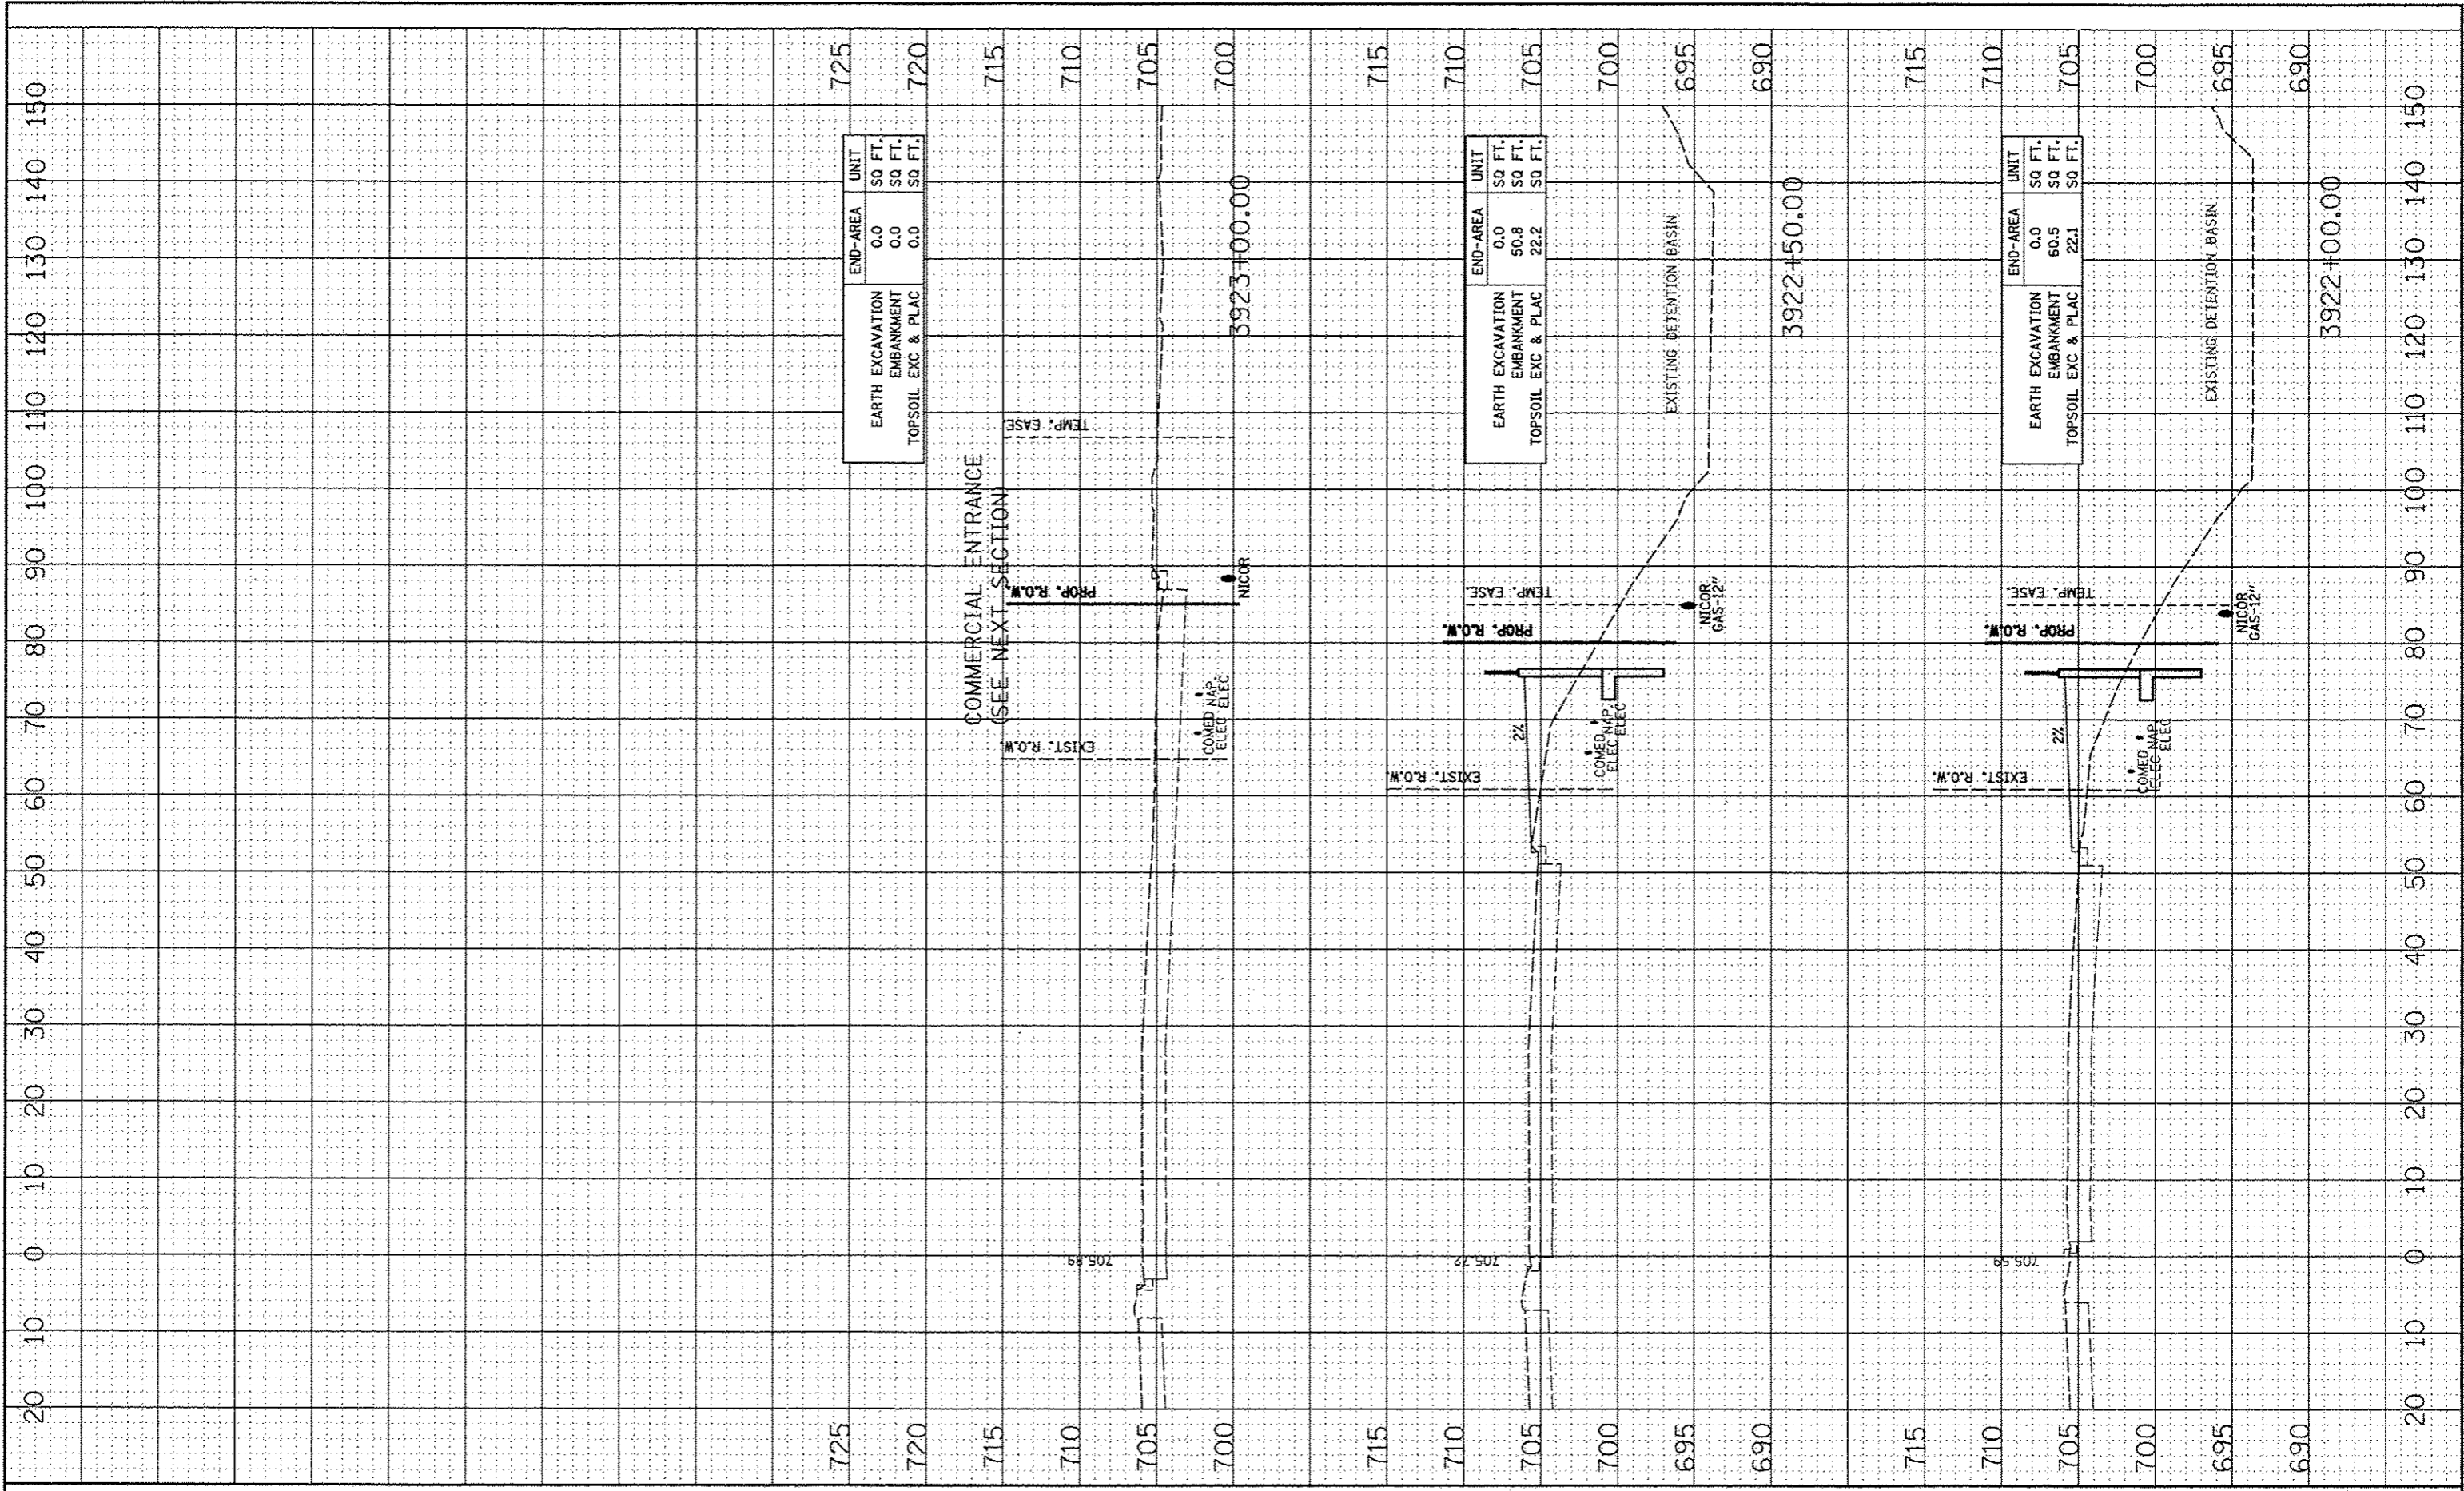

| END-AREA | UNIT |
|--------------------|--------|
| EARTH EXCAVATION | SQ FT. |
| EMBANKMENT | SQ FT. |
| TOPSOIL EXC & PLAC | SQ FT. |
| 0.0 | |
| 0.0 | |
| 0.0 | |

| END-AREA | UNIT |
|--------------------|--------|
| EARTH EXCAVATION | SQ FT. |
| EMBANKMENT | SQ FT. |
| TOPSOIL EXC & PLAC | SQ FT. |
| 0.0 | |
| 50.8 | |
| 22.2 | |

| END-AREA | UNIT |
|--------------------|--------|
| EARTH EXCAVATION | SQ FT. |
| EMBANKMENT | SQ FT. |
| TOPSOIL EXC & PLAC | SQ FT. |
| 0.0 | |
| 60.5 | |
| 22.1 | |

| | |
|-----------|-----------|
| FILE NAME | USER NAME |
| NO. | |

| | |
|----------|----------|
| DESIGNED | NAV |
| DRAWN | KES |
| CHECKED | PJO |
| DATE | 05-11-12 |

| | |
|---------|--|
| REVISED | |
| REVISED | |
| REVISED | |
| REVISED | |

STATE OF ILLINOIS
DEPARTMENT OF TRANSPORTATION

SN 022-W044
CROSS-SECTIONS

| | | | | | | |
|--------|-----------|----|--------|------|----|------|
| SCALE: | SHEET NO. | OF | SHEETS | STA. | TO | STA. |
|--------|-----------|----|--------|------|----|------|

| | | | | |
|---------------------------|------------|--------|--------------|-----------|
| F.A.P. RTE. | SECTION | COUNTY | TOTAL SHEETS | SHEET NO. |
| 338 | 2011-036-1 | DUPAGE | 234 | 51 |
| CONTRACT NO. 60P42 | | | | |
| ILLINOIS FED. AID PROJECT | | | | |