


**LEGEND**



TOPSOIL EXCAVATION AND PLACEMENT  
SEEDING, CLASS 2A  
MULCH METHOD 2

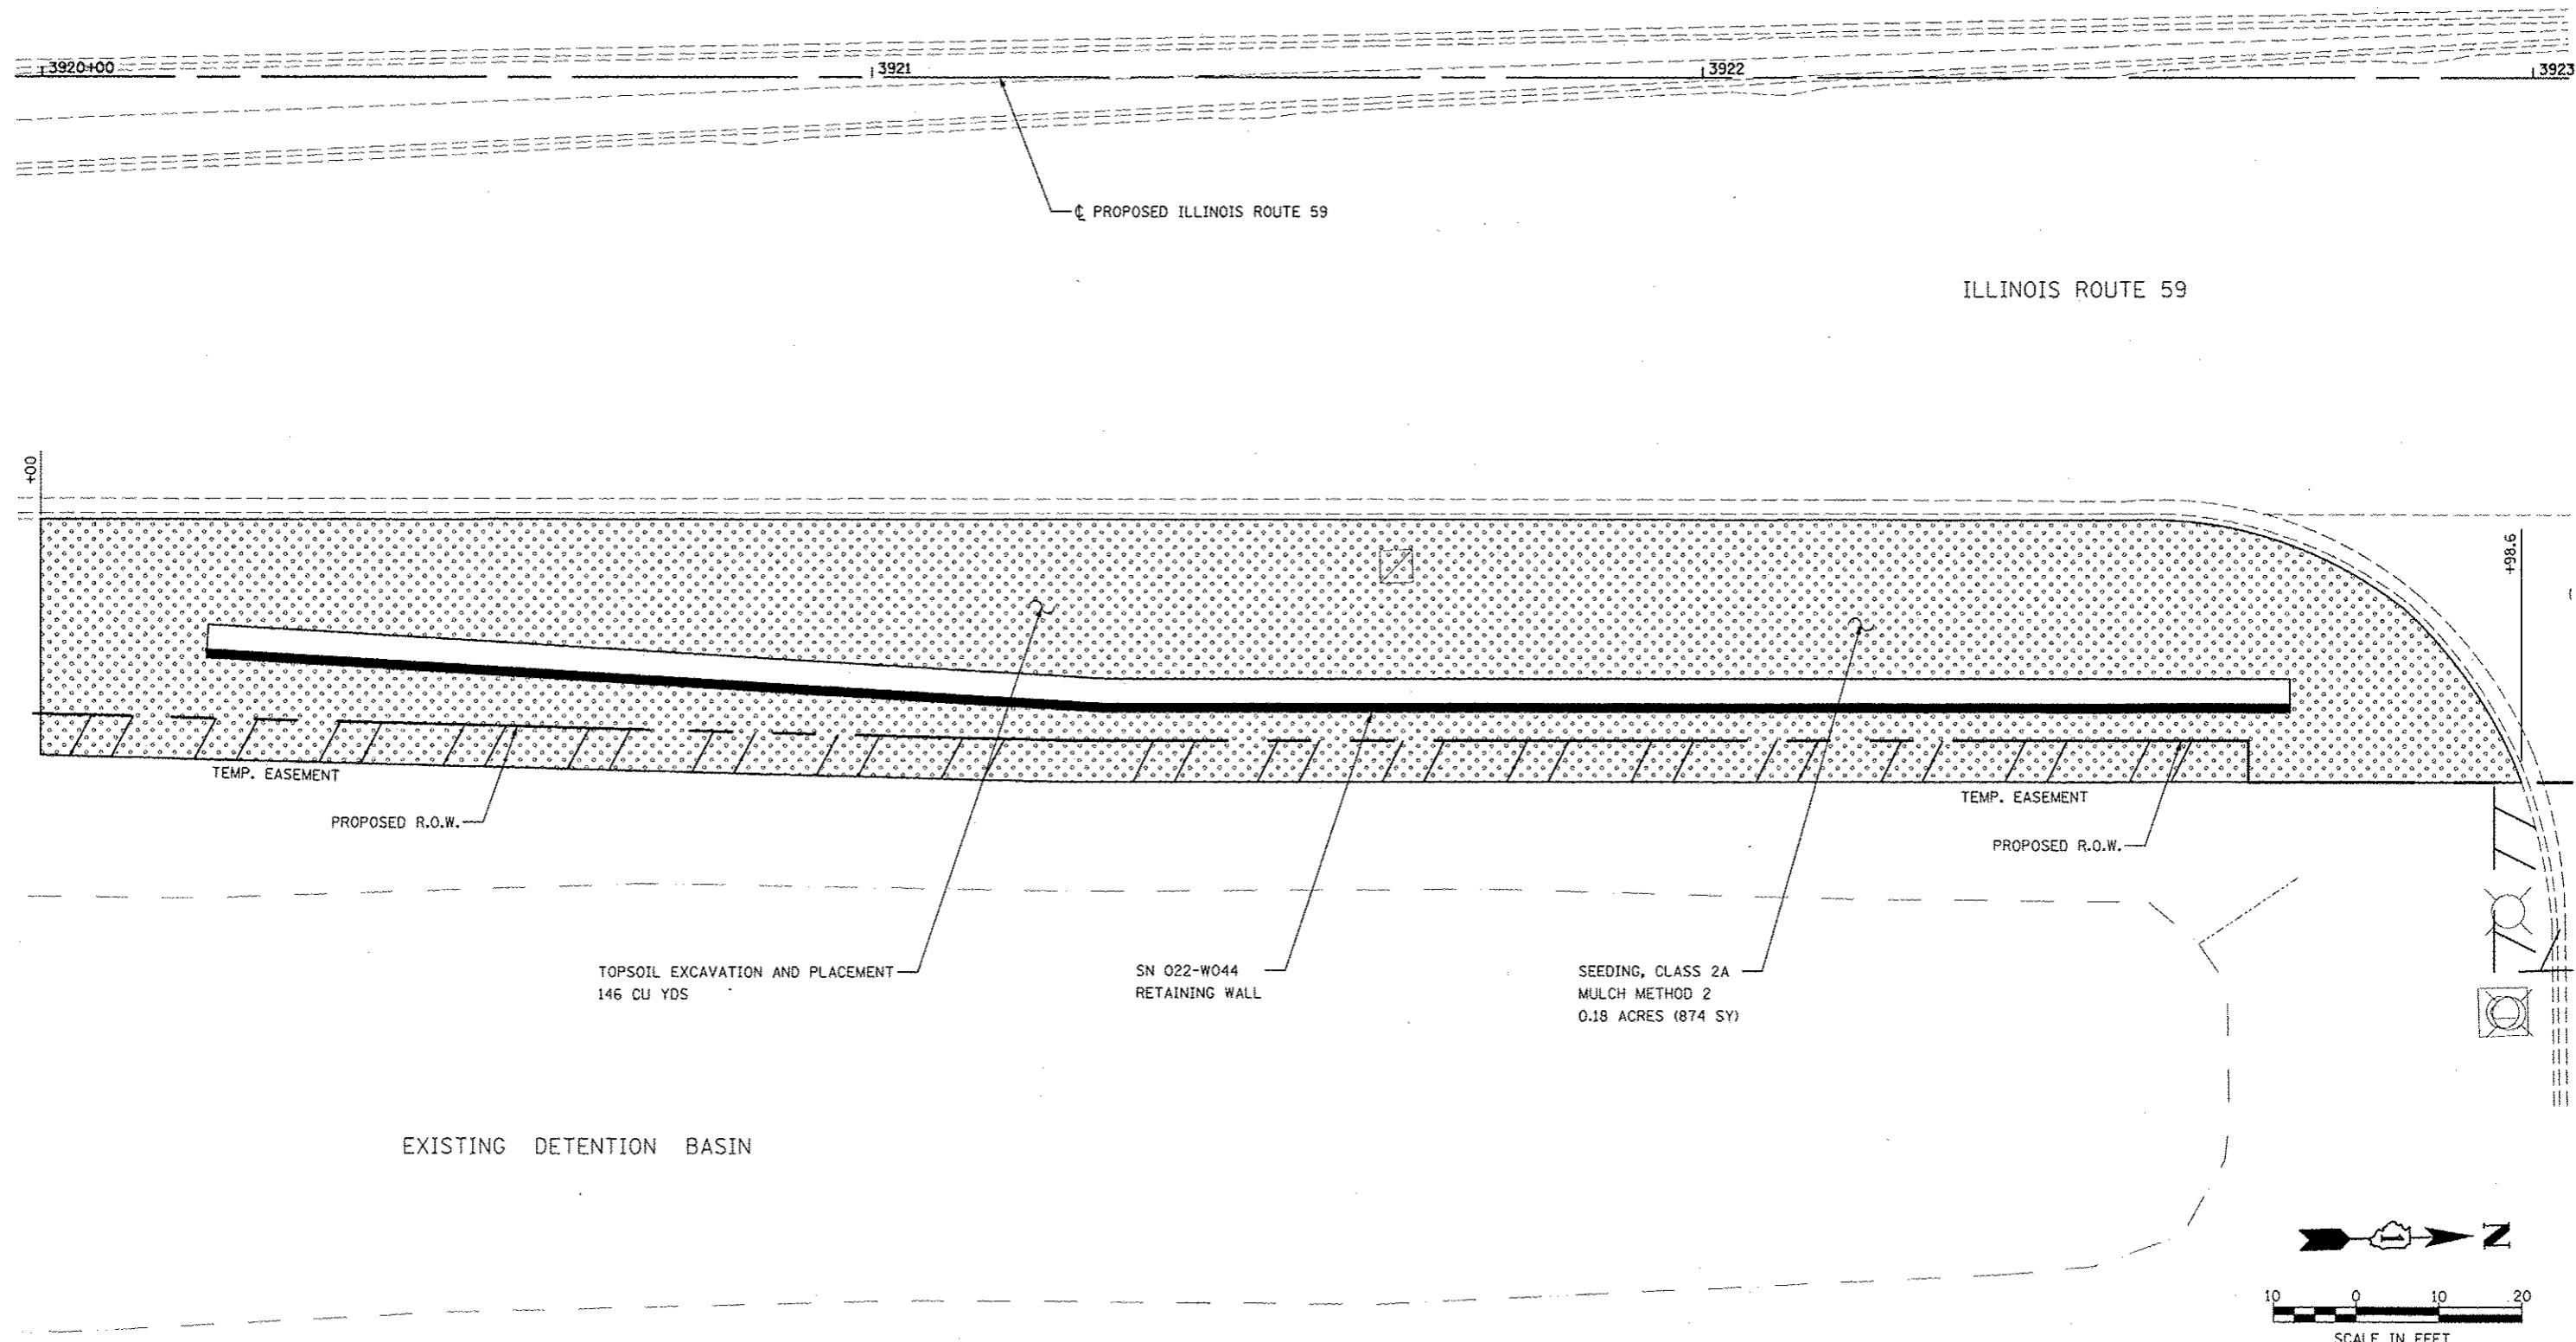

FILE NAME #FILEL9	USER NAME : #JGERS	DESIGNED NAV	REVISED	STATE OF ILLINOIS DEPARTMENT OF TRANSPORTATION	SN 022-W044 - RESTORATION PLAN	F.A.P. RTE.	SECTION	COUNTY	TOTAL SHEETS	SHEET NO.
	PLOT SCALE : #SCALE9	DRAWN KES	REVISED			338	2011-036-1	DUPAGE	234	52
PLOT DATE : #DATE9	CHECKED PJO	DATE 05-11-12	REVISED	SCALE: AS SHOWN   SHEET NO. 1 OF 1 SHEETS   STA. TO STA.		CONTRACT NO. 60P42				
						ILLINOIS FED. AID PROJECT				