


**ELEVATION**


Notes:  
 Minimum lap for #5 bar is 3'-8".  
 Space reinforcement in wall to miss shear studs.  
 \* signifies cut bar. Order per length on Bill of Material. Cut as shown in Cutting Diagram and use half of bars in each face.  
 See Sheet SC-11 for Concrete Facing Details and Bill of Material.

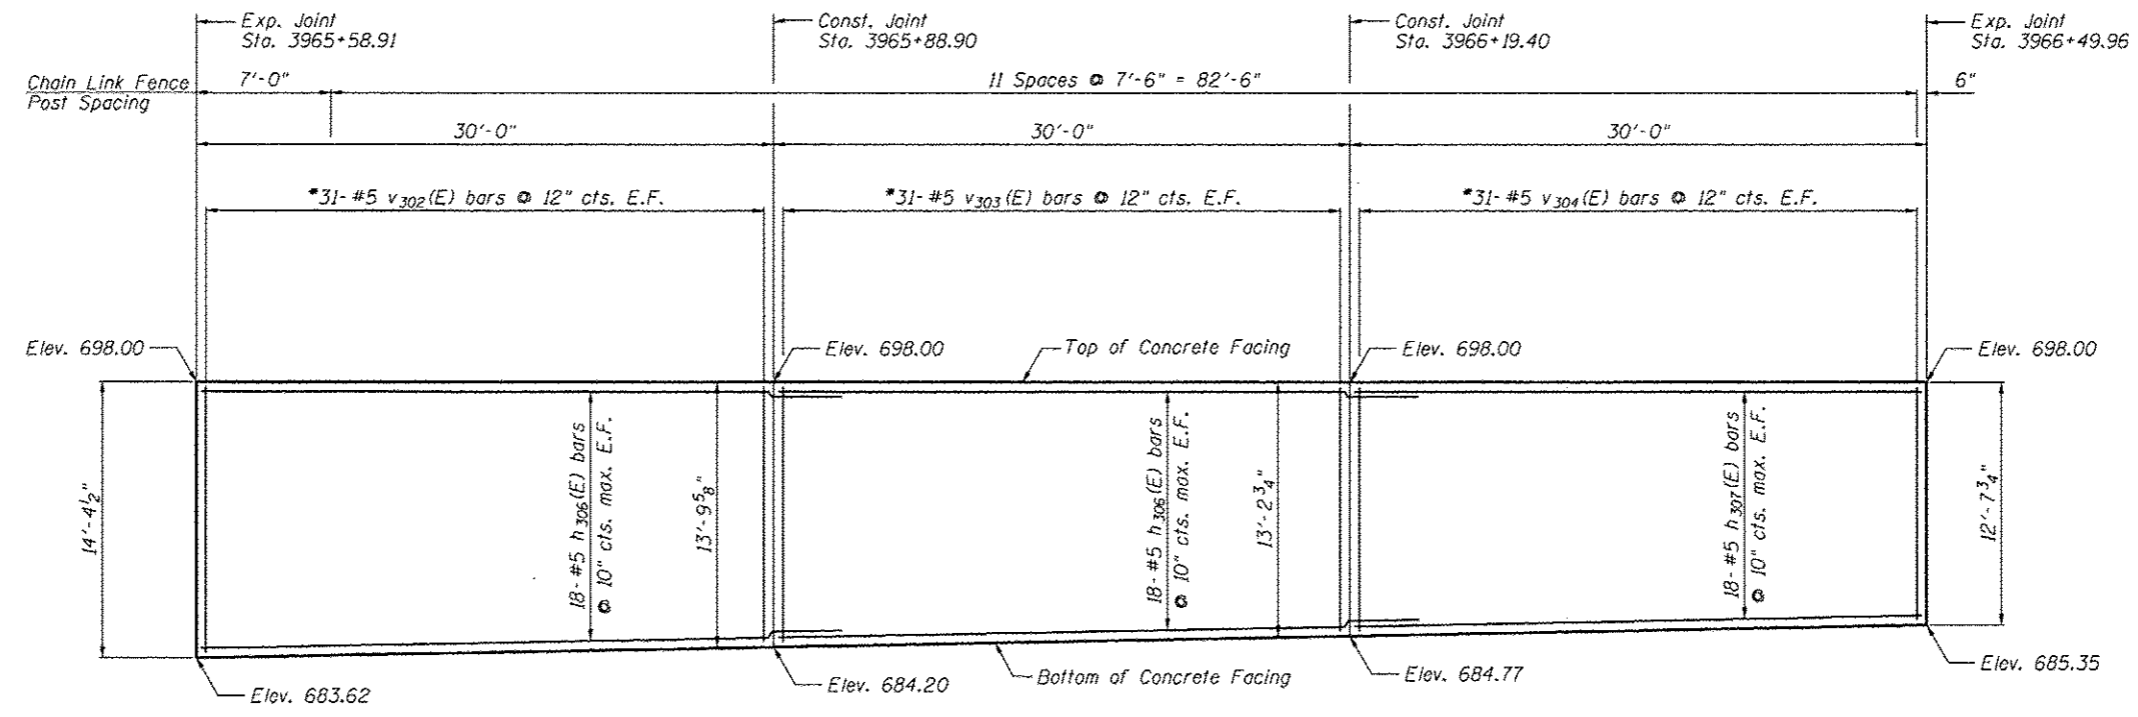

**ELEVATION**

**CONCRETE FACING 1**  
**SN 022-W046**

FILE NAME: ...\\68P2-1016-008-ConcreteFacing.dgn

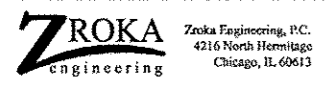

USER NAME = SAW	DESIGNED - LAS	REVISED -
	CHECKED - DAZ	REVISED -
PLOT SCALE = 1/8" = 1' IN.	DRAWN - SAW	REVISED -
PLOT DATE = 5/4/2012	CHECKED - LAS	REVISED -

**STATE OF ILLINOIS**  
**DEPARTMENT OF TRANSPORTATION**

**CONCRETE FACING 1**  
**STA. 3965 + 05.35 TO STA. 3971 + 00.00 SN 022-W046**

SHEET NO. SC-8 OF SC-17 SHEETS

F.A.P. RTE.	SECTION	COUNTY	TOTAL SHEETS	SHEET NO.
338	2011-036-1	DUPAGE	234	61
CONTRACT NO. 60P42			ILLINOIS FED. AID PROJECT	