


ELEVATION

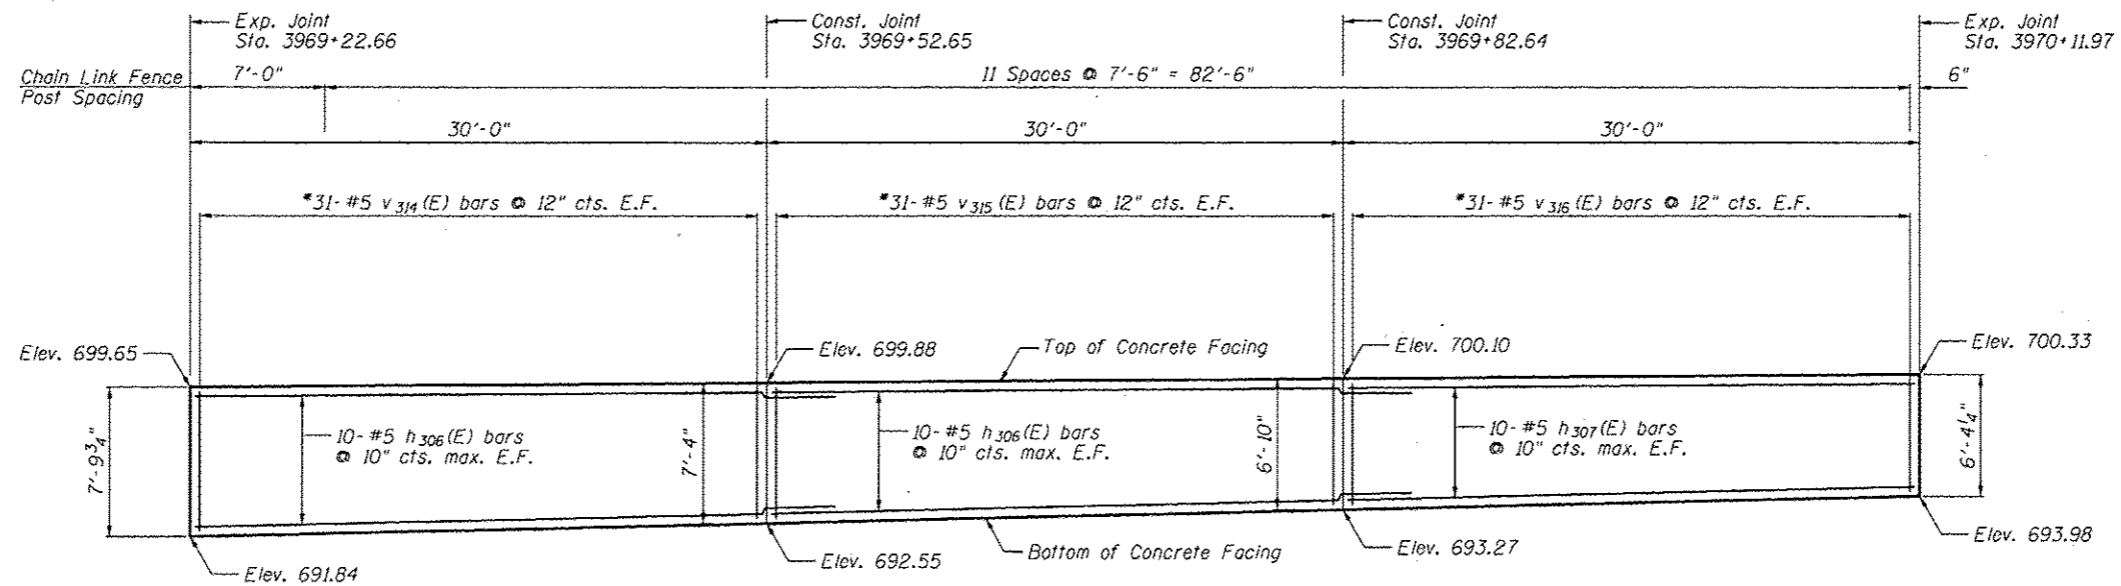

ELEVATION

Notes:

Minimum lap for #5 bar is 3'-8".

Space reinforcement in wall to miss shear studs.

* signifies cut bar. Order per length on Bill of Material. Cut as shown in Cutting Diagram and use half of bars in each face.

See Sheet SC-11 for Concrete Facing Details and Bill of Material.

CONCRETE FACING 3
SN 022-W046

FILE NAME: I:\6892-10246-20-Concrete\Facing3.dwg



Zroka Engineering, P.C.
4216 North Hermitage
Chicago, IL 60613

USER NAME = SAW	DESIGNED - LAS	REVISED -
PLOT SCALE = 10,0000 1 / IN.	CHECKED - DAZ	REVISED -
PLOT DATE = 5/4/2012	DRAWN - SAW	REVISED -
	CHECKED - LAS	REVISED -

STATE OF ILLINOIS
DEPARTMENT OF TRANSPORTATION

CONCRETE FACING 3
STA. 3965 + 05.35 TO STA. 3971 + 00.00 SN 022-W046

SHEET NO. SC-10 OF SC-17 SHEETS

F.A.P. RTE.	SECTION	COUNTY	TOTAL SHEETS	SHEET NO.
338	2011-036-1	DUPAGE	234	63
CONTRACT NO. 60P42				
ILLINOIS FED. AID PROJECT				