



DATE	
BY	
PLAN	
DESIGNED	
DRAWN	
CHECKED	
DATE	
NO. OF SHEETS	
NO. OF THIS SHEET	
PROJECT NAME	
FILE NAME	

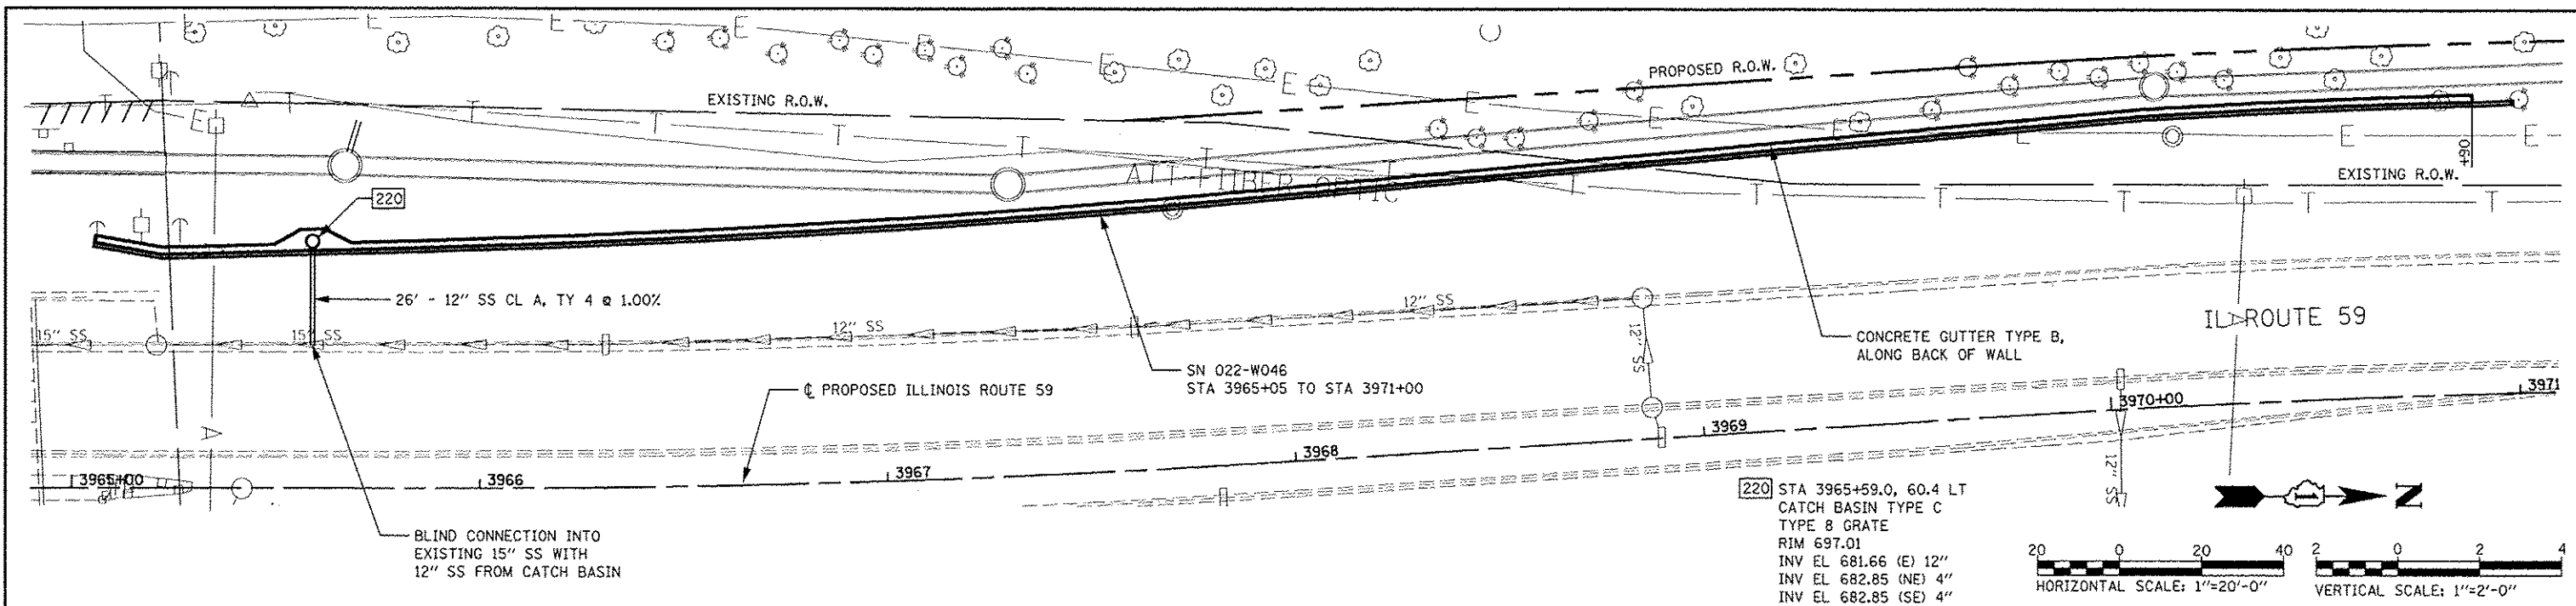

DATE	
BY	
PROFILE	
DESIGNED	
DRAWN	
CHECKED	
DATE	
NO. OF SHEETS	
NO. OF THIS SHEET	
PROJECT NAME	
FILE NAME	

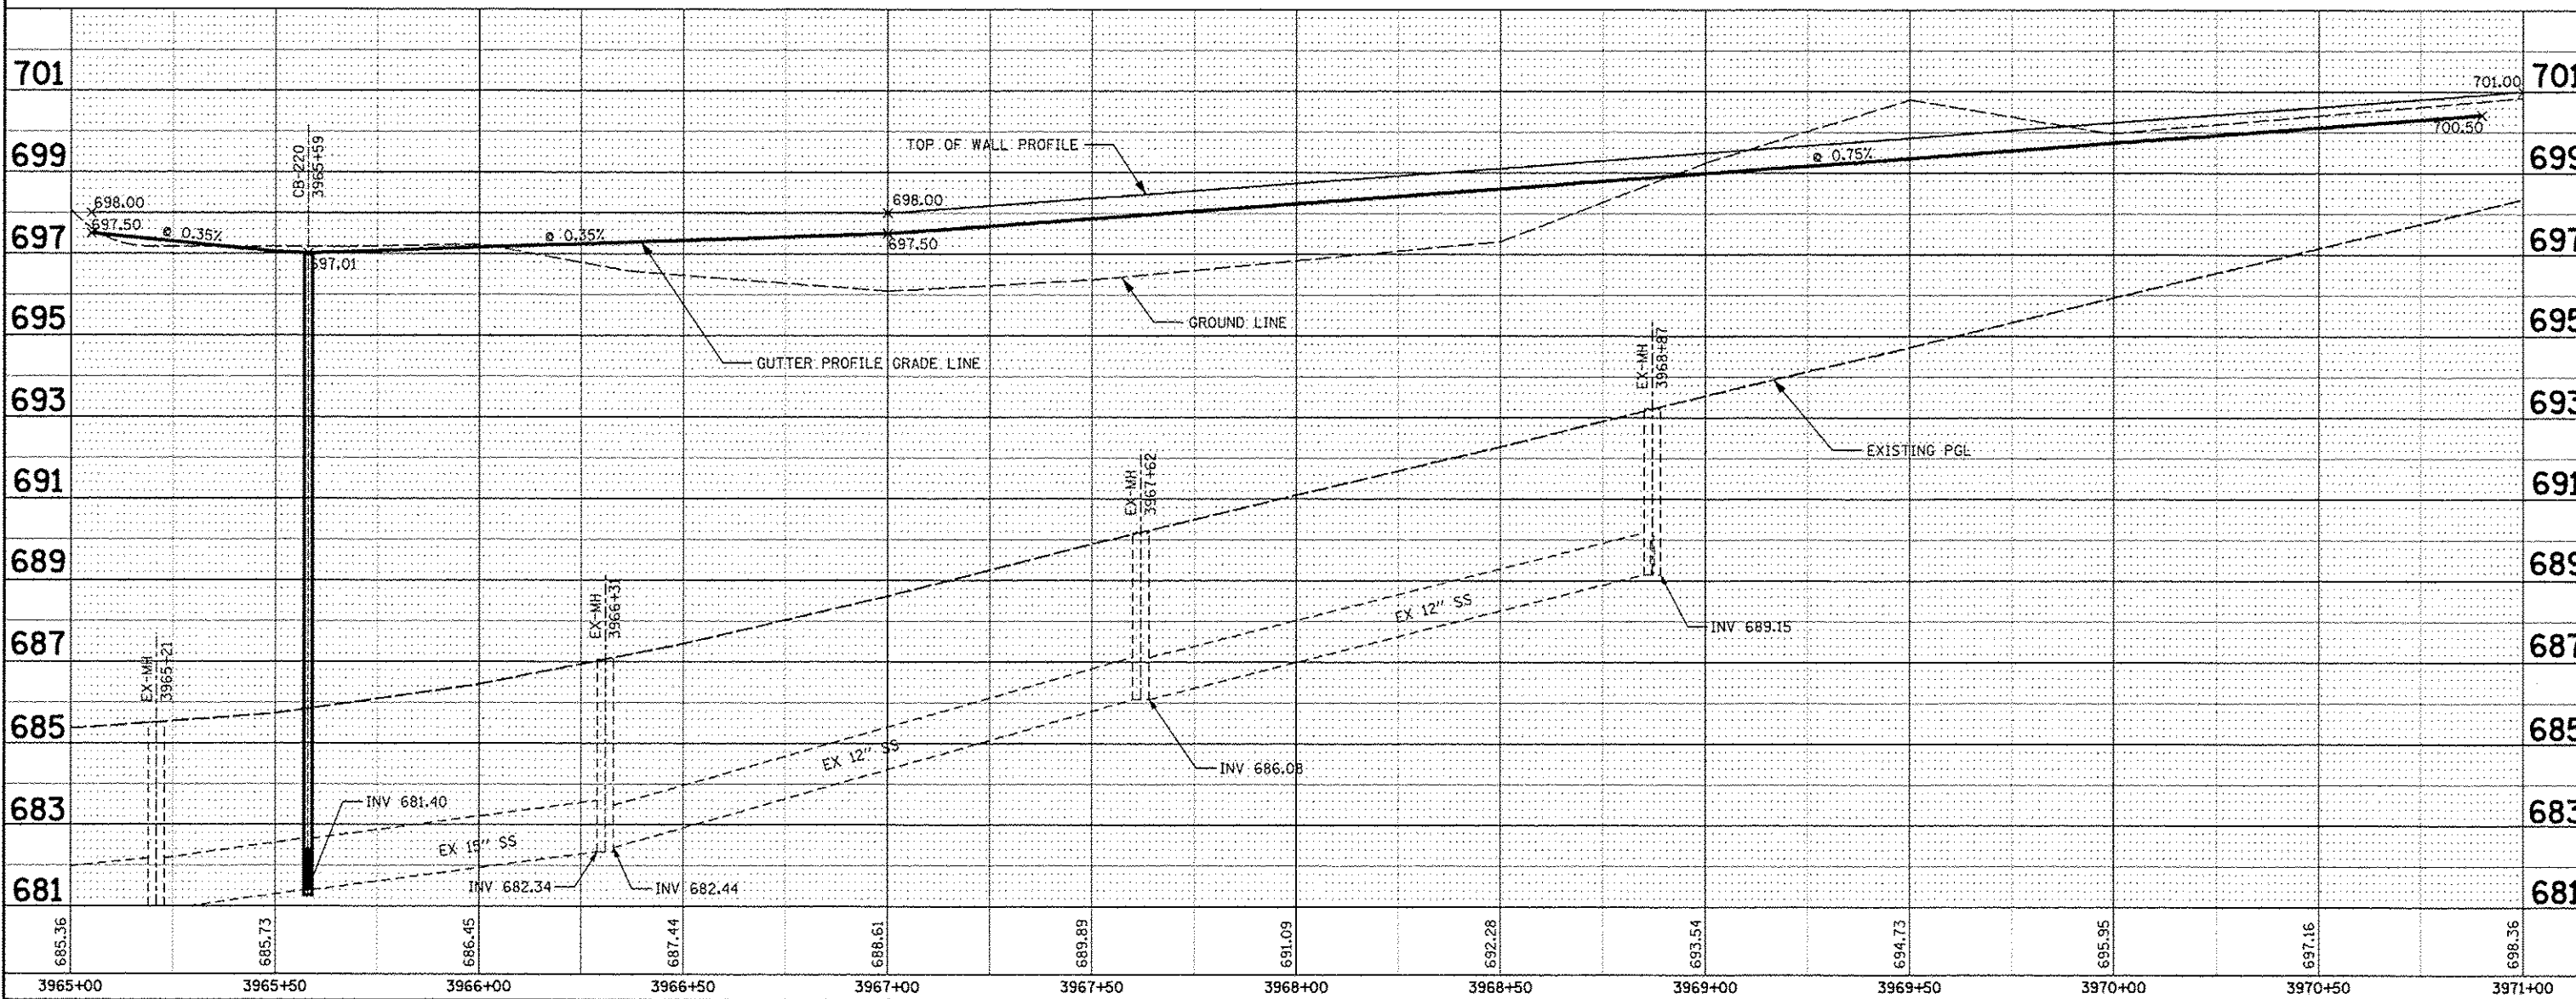

FILE NAME	USER NAME	DESIGNED - NAV	REVISED	<b>STATE OF ILLINOIS</b> <b>DEPARTMENT OF TRANSPORTATION</b>	<b>SN 022-W046</b> <b>CONCRETE GUTTER, TYPE B PLAN / PROFILE</b>	F.A.P. RTE.	SECTION	COUNTY	TOTAL SHEETS	SHEET NO.	
#FILE#		DRAWN - KES	REVISED			338	2011-036-1	DUPAGE	234	73	
PLOT SCALE		CHECKED - PJO	REVISED			CONTRACT NO. 60P42					
PLOT DATE		DATE - 05-11-12	REVISED			SCALE: AS SHOWN   SHEET NO. 1 OF 1 SHEETS   STA. 3965+00 TO STA. 3971+00   FED. ROAD DIST. NO.   ILLINOIS FED. AID PROJECT					