


FINAL SURVEY	DATE
SURVEY	BY
NOTED BOOK	
TEMP. PLATE	
AREAS CHECKED	
NO.	

ORIGINAL SURVEY	DATE
SURVEY	BY
NOTED BOOK	
TEMP. PLATE	
AREAS CHECKED	
NO.	

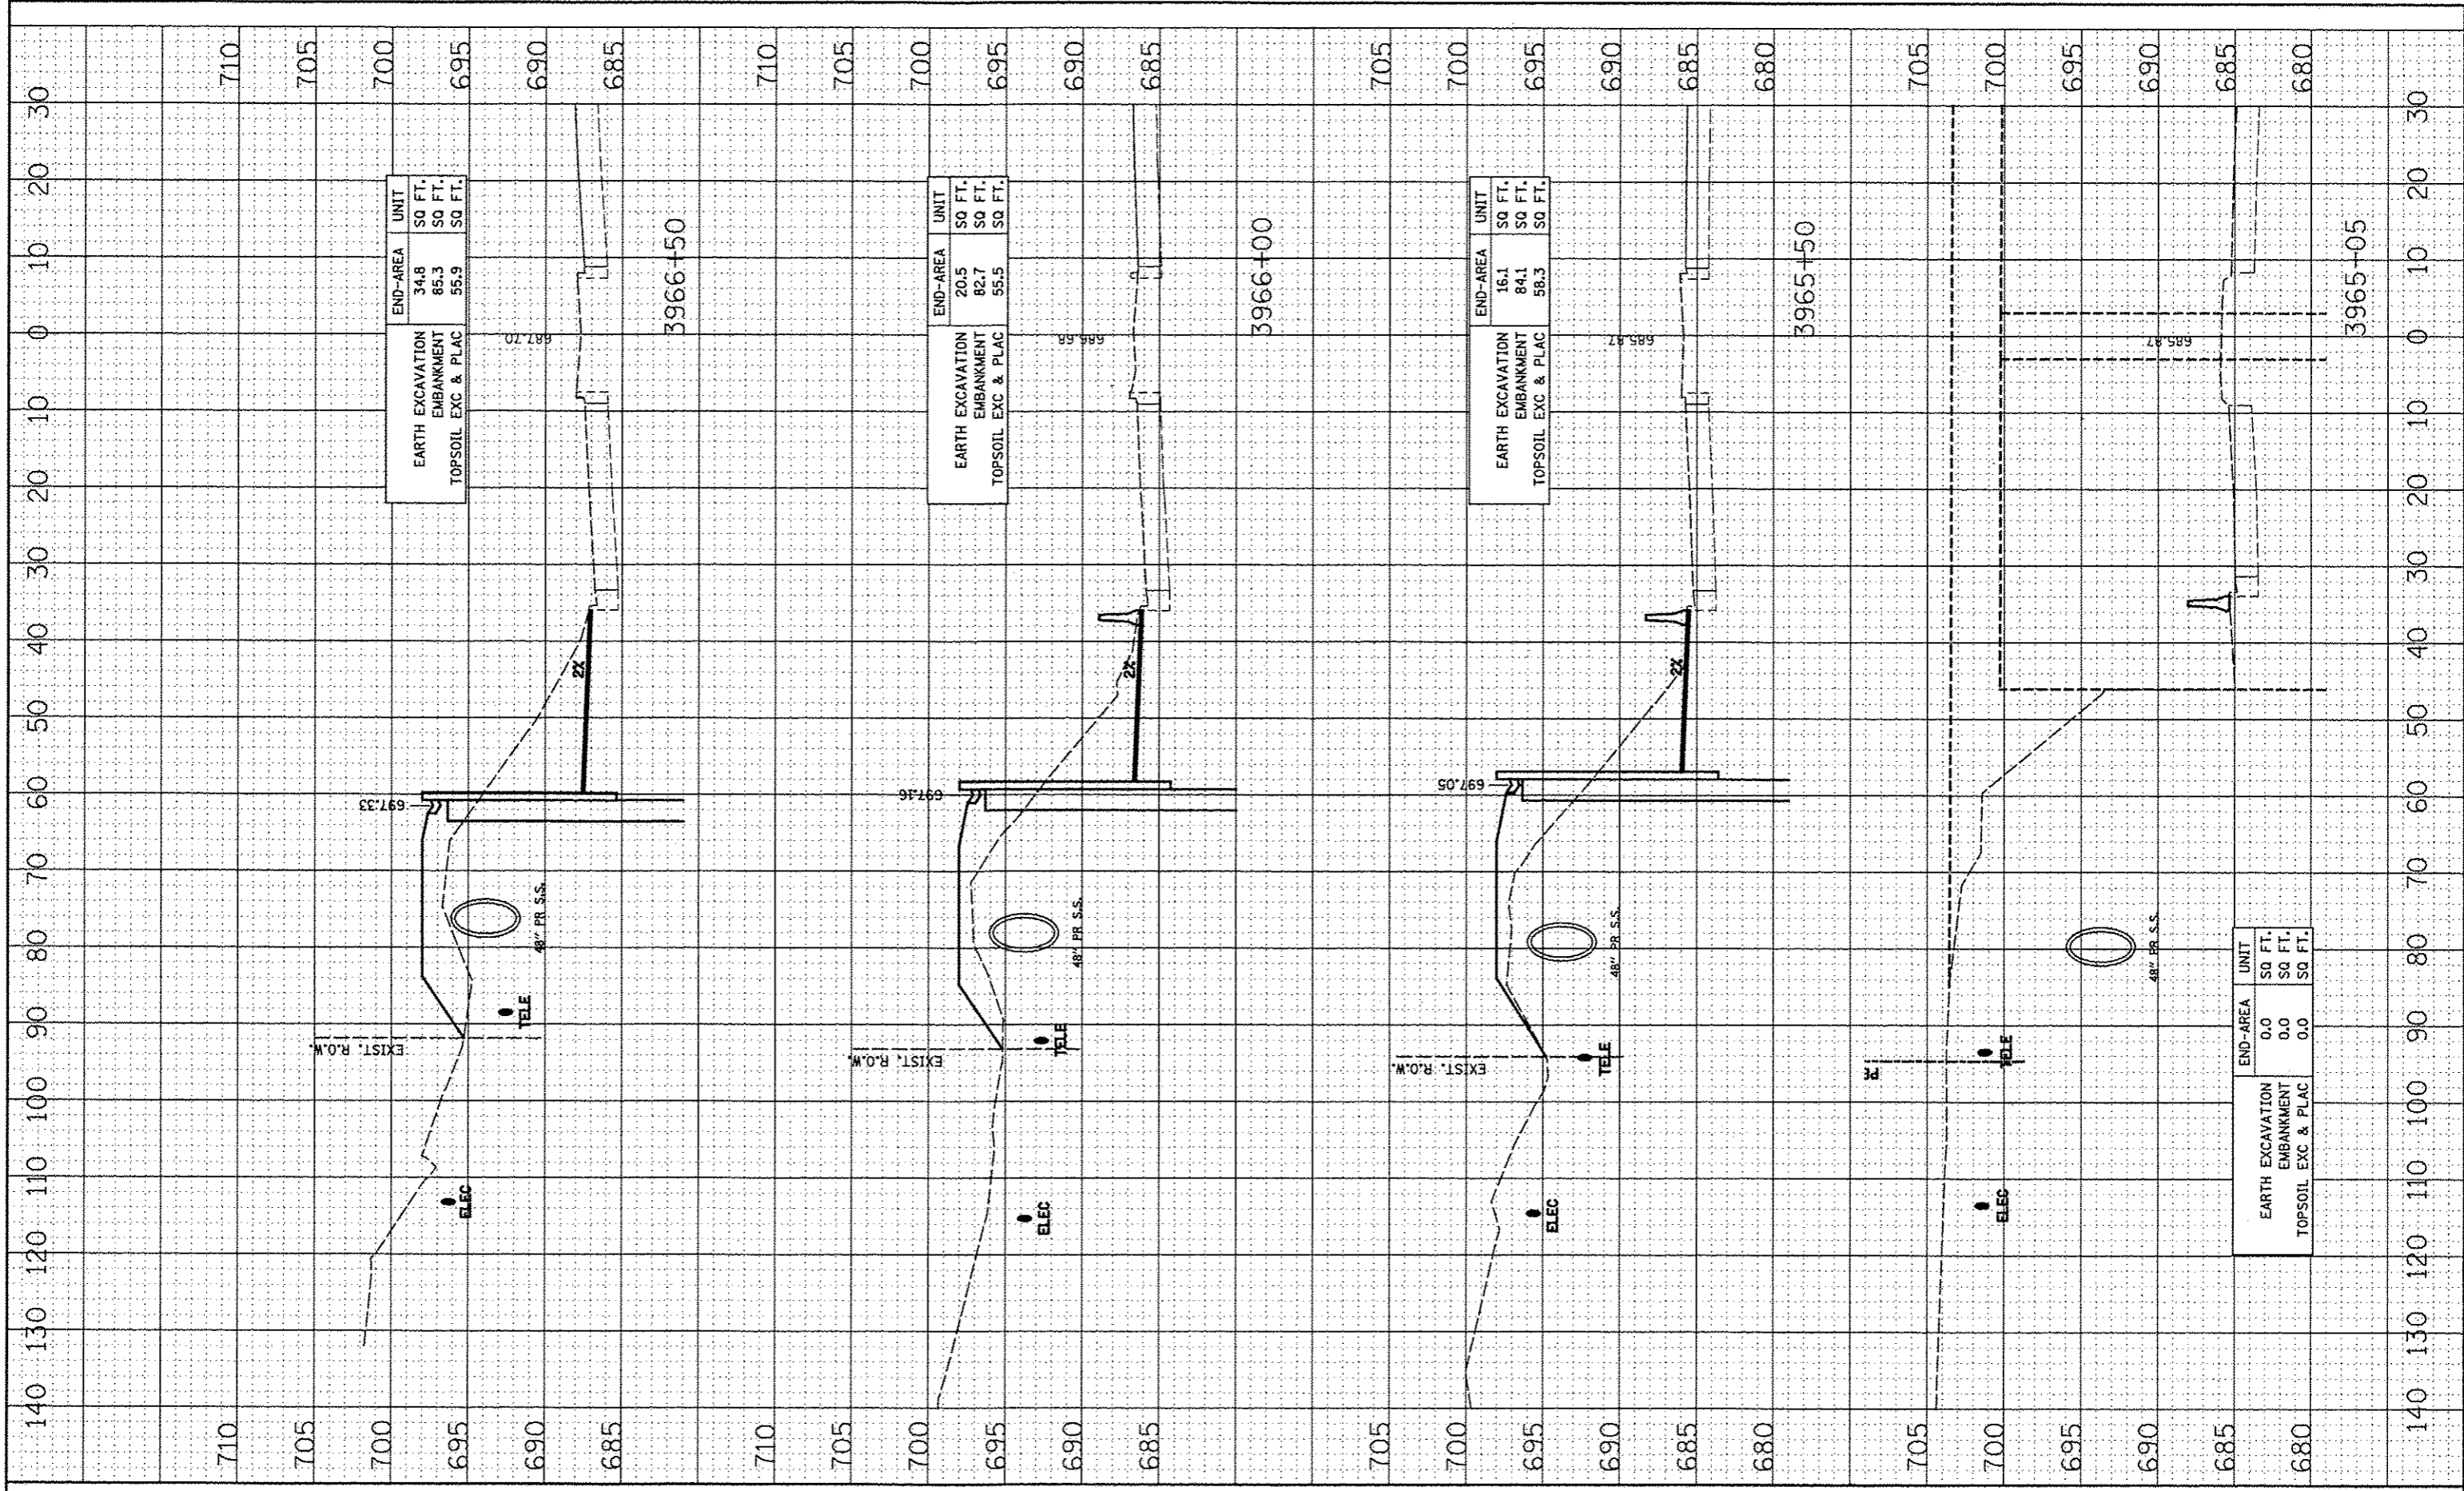

END-AREA		UNIT	
EARTH EXCAVATION	34.8	SQ FT.	
EMBANKMENT	85.3	SQ FT.	
TOPSOIL EXC & PLAC	55.9	SQ FT.	

END-AREA		UNIT	
EARTH EXCAVATION	20.5	SQ FT.	
EMBANKMENT	82.7	SQ FT.	
TOPSOIL EXC & PLAC	55.5	SQ FT.	

END-AREA		UNIT	
EARTH EXCAVATION	16.1	SQ FT.	
EMBANKMENT	84.1	SQ FT.	
TOPSOIL EXC & PLAC	58.3	SQ FT.	

END-AREA		UNIT	
EARTH EXCAVATION	0.0	SQ FT.	
EMBANKMENT	0.0	SQ FT.	
TOPSOIL EXC & PLAC	0.0	SQ FT.	

FILE NAME: #FILE#

USER NAME: #USER#  
 DESIGNED: NAV  
 DRAWN: KES  
 CHECKED: PJO  
 DATE: 05-11-12

REVISIONS:  
 REVISION: -  
 REVISION: -  
 REVISION: -  
 REVISION: -

STATE OF ILLINOIS  
 DEPARTMENT OF TRANSPORTATION

SN 022-W046  
 CROSS-SECTIONS  
 SCALE: SHEET NO. 1 OF 4 SHEETS STA. 3965+00 TO STA. 3966+50

F.A.P. RTE.	SECTION	COUNTY	TOTAL SHEETS	SHEET NO.
338	2011-036-1	DUPAGE	234	74
CONTRACT NO. 60P42				