


BY: _____ DATE: _____
 SURVEY PLOTTED _____
 NOTE BOOK _____
 AREAS CHECKED _____

BY: _____ DATE: _____
 SURVEY PLOTTED _____
 NOTE BOOK _____
 AREAS CHECKED _____

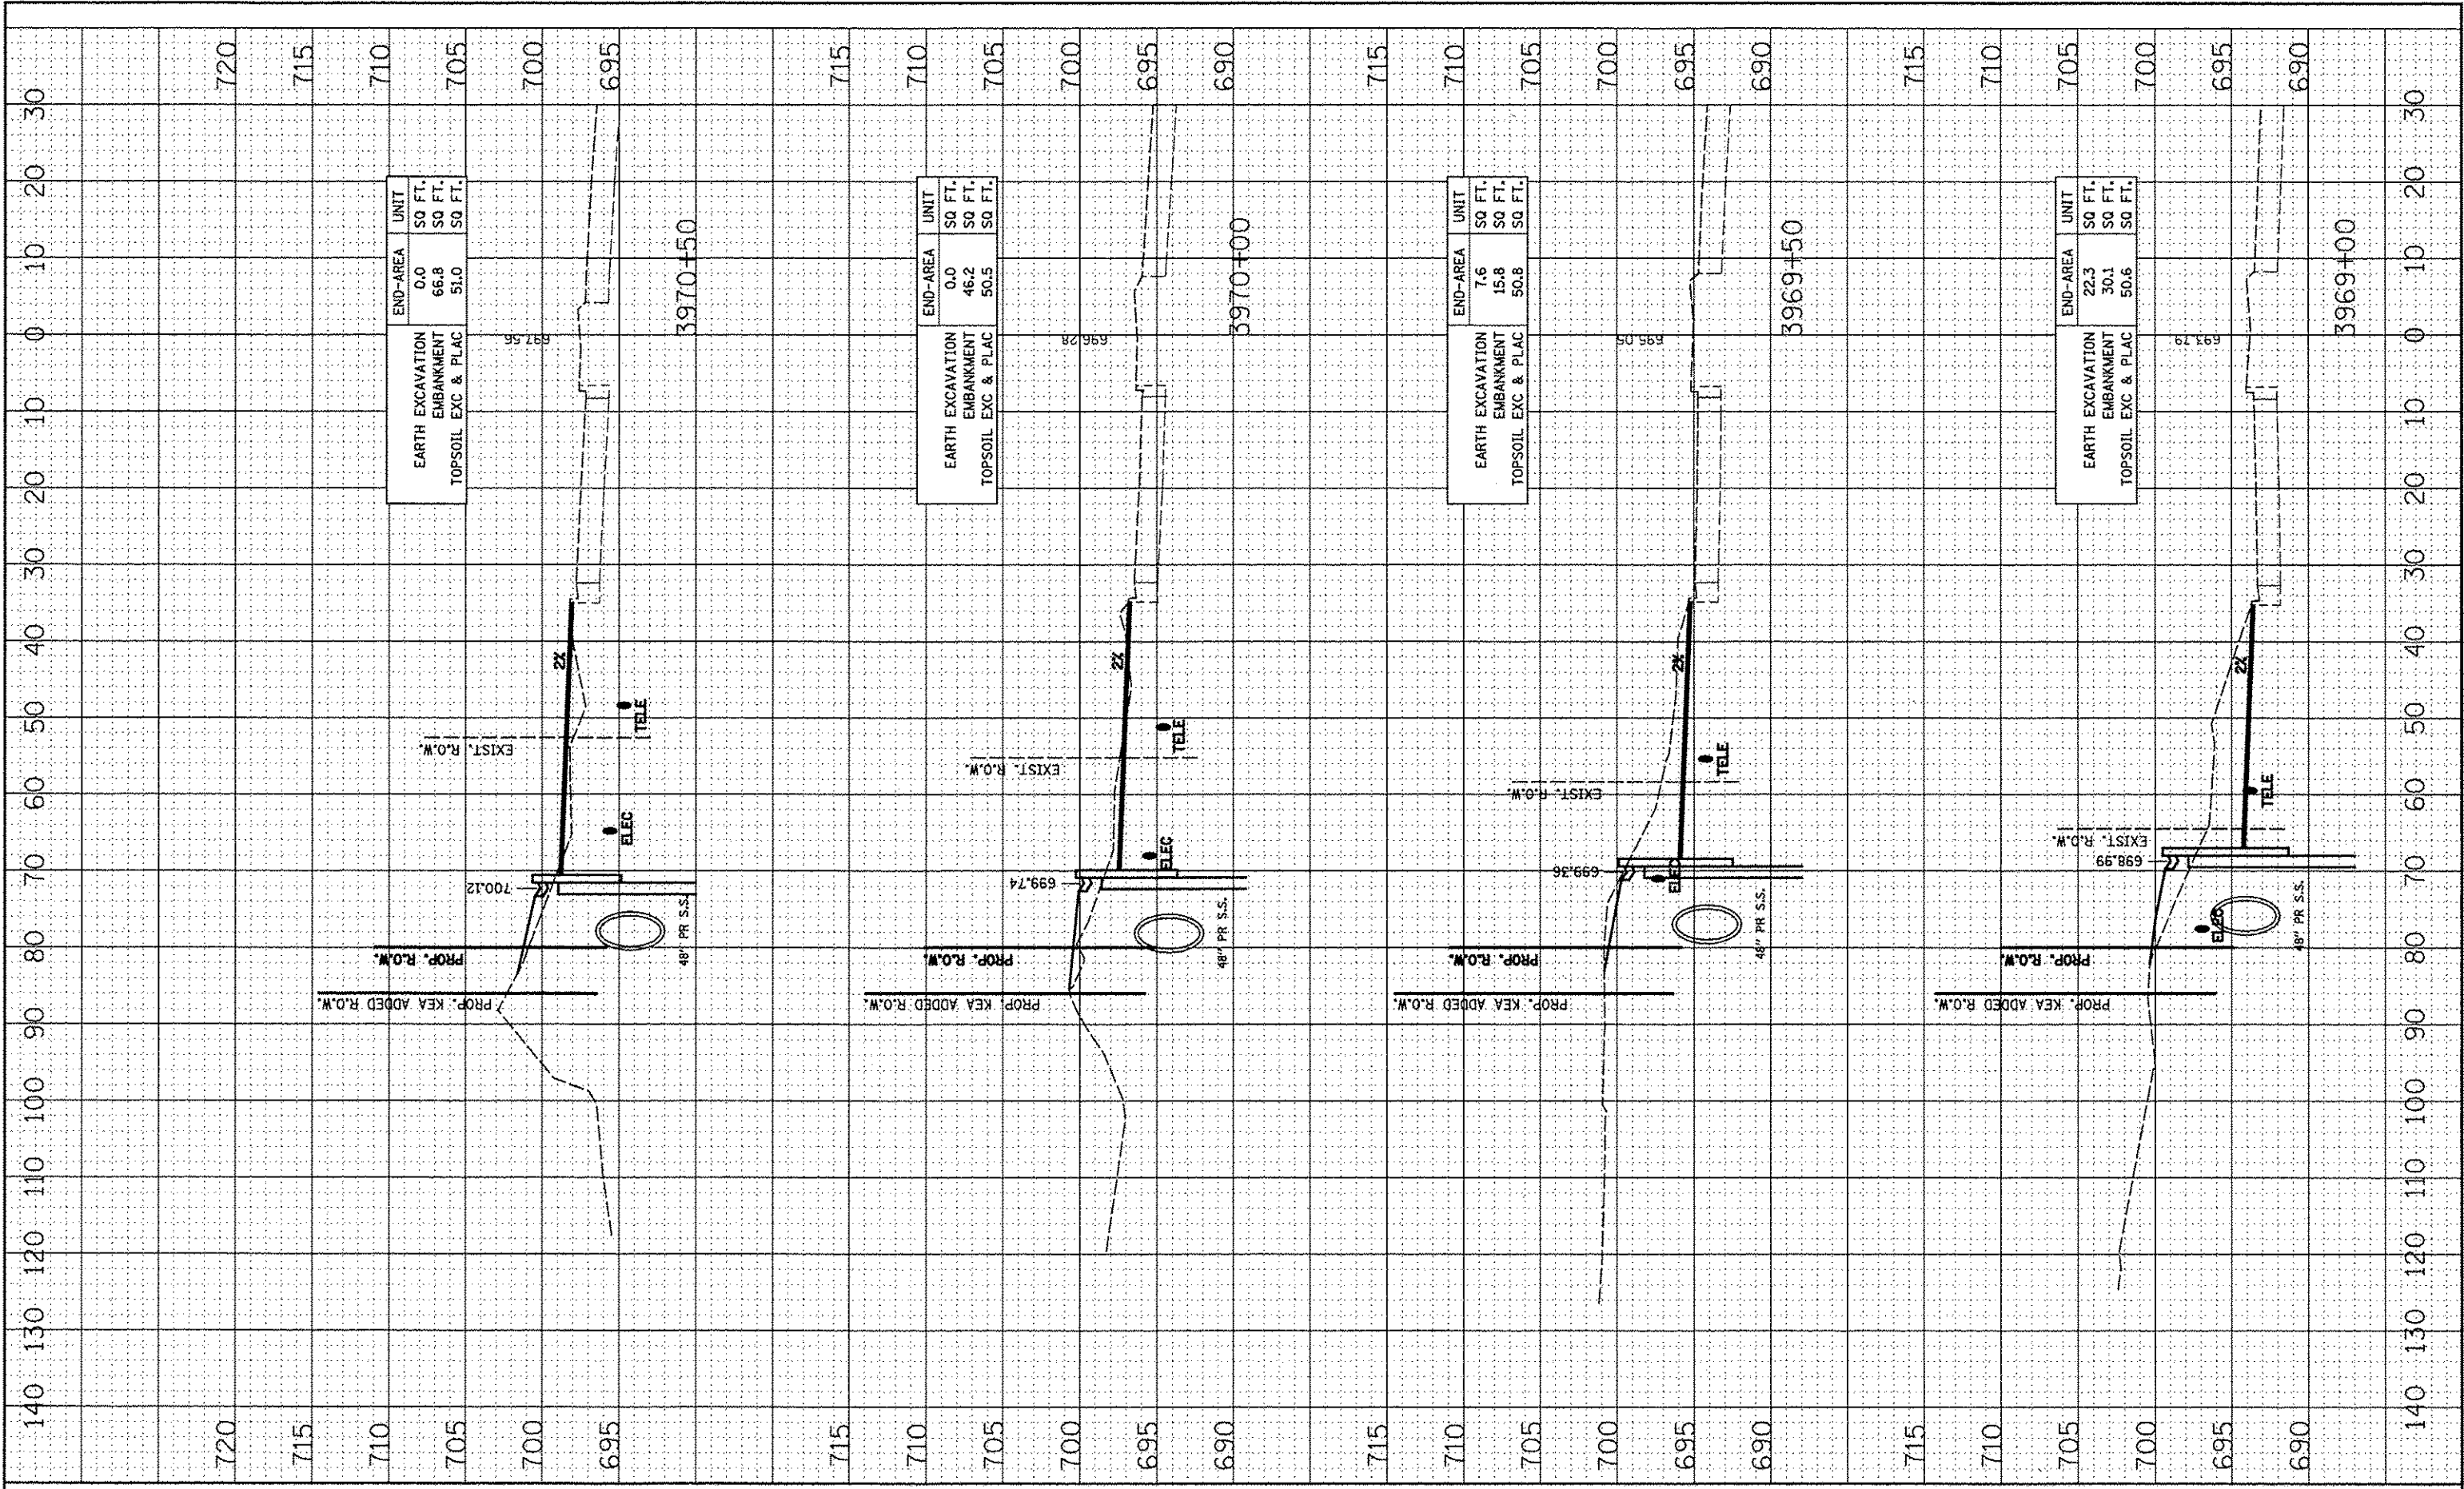

END-AREA	UNIT
0.0	SQ. FT.
66.8	SQ. FT.
51.0	SQ. FT.

END-AREA	UNIT
0.0	SQ. FT.
46.2	SQ. FT.
50.5	SQ. FT.

END-AREA	UNIT
7.6	SQ. FT.
15.8	SQ. FT.
50.8	SQ. FT.

END-AREA	UNIT
22.3	SQ. FT.
30.1	SQ. FT.
50.6	SQ. FT.

FILE NAME: #FILE#

USER NAME: #USER#
 PLOT SCALE: #SCALE#
 PLOT DATE: #DATE#

DESIGNED - NAV
 DRAWN - KES
 CHECKED - PJO
 DATE - 05-11-12

REVISED
 REVISED
 REVISED
 REVISED

STATE OF ILLINOIS
 DEPARTMENT OF TRANSPORTATION

SCALE: _____ SHEET NO. 3 OF 4 SHEETS STA. 3969+00 TO STA. 3970+50

SN 022-W046
 CROSS-SECTIONS

F.A.P. RTE.	SECTION	COUNTY	TOTAL SHEETS	SHEET NO.
338	2011-036-1	DUPAGE	234	76
CONTRACT NO. 60P42				

FED. ROAD DIST. NO. ILLINOIS FED. AID PROJECT