


FINAL SURVEY	BY	DATE
SURVEYED		
NOTED		
DATE		
AREAS		
CHECKED		
NO.		

ORIGINAL SURVEY	BY	DATE
SURVEYED		
NOTED		
DATE		
AREAS		
CHECKED		
NO.		

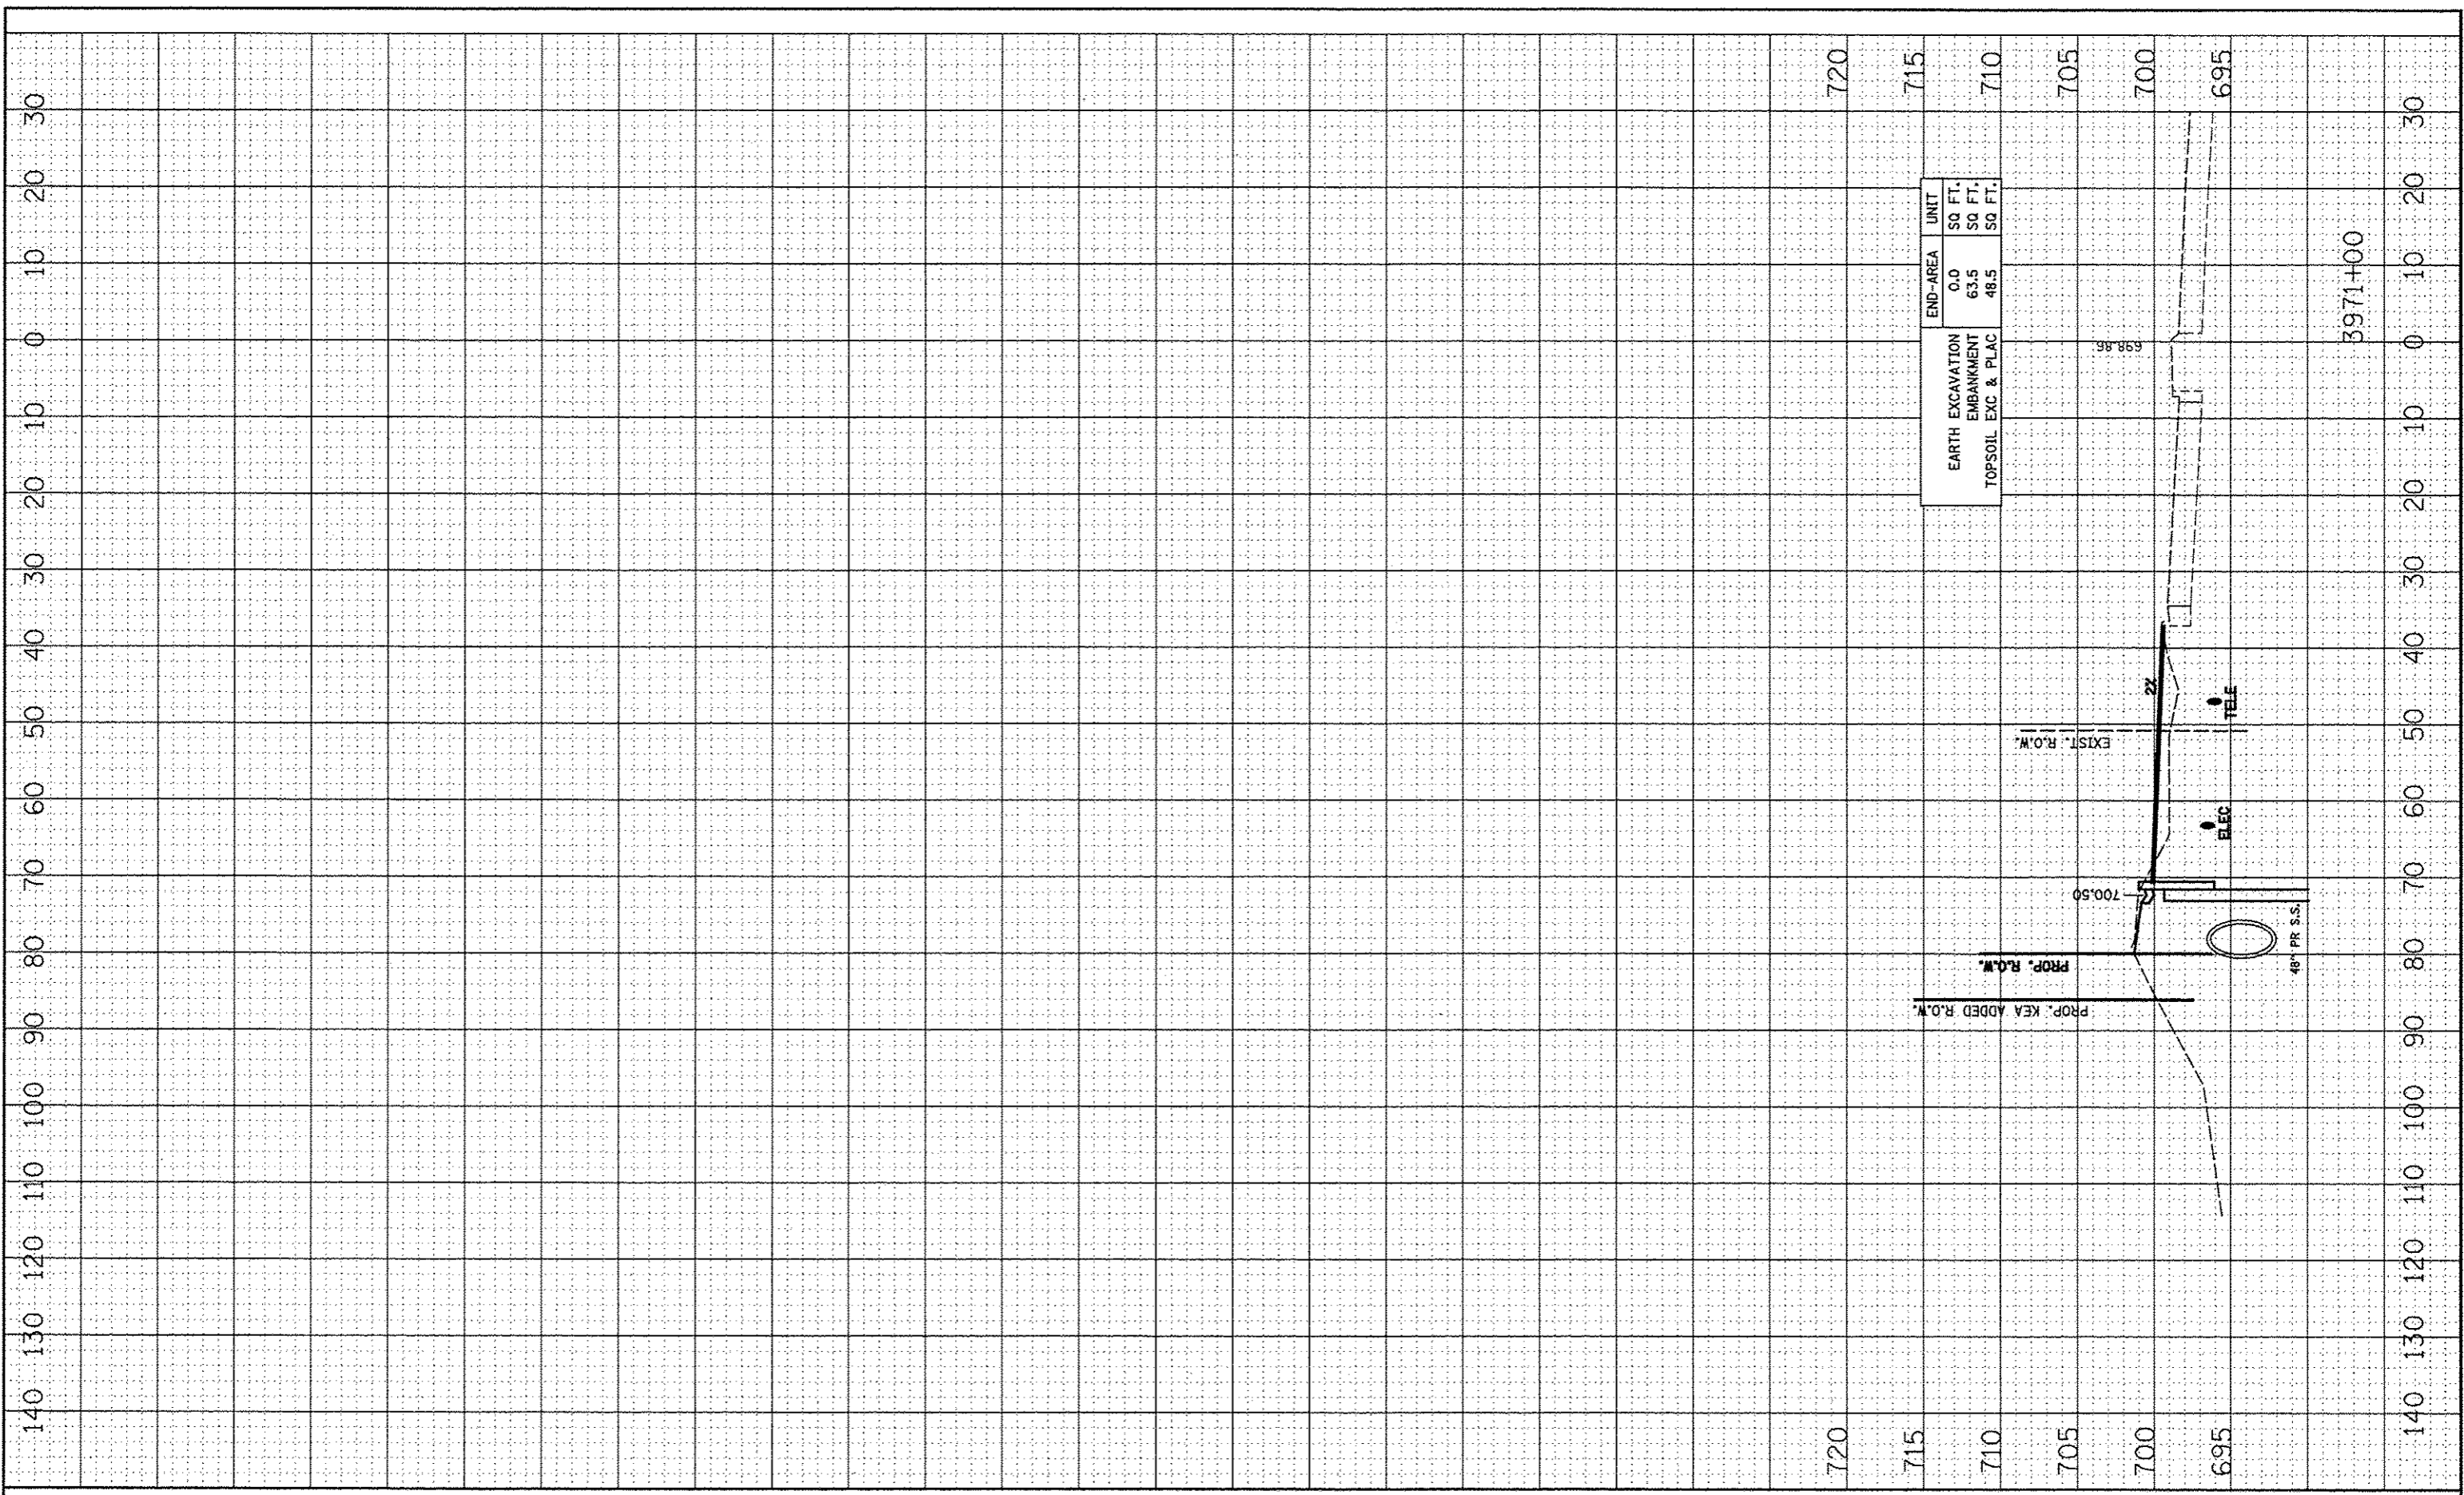

END-AREA	UNIT
EARTH EXCAVATION	SQ FT.
EMBANKMENT	SQ FT.
TOPSOIL EXC & PLAC	SQ FT.
0.0	
63.5	
48.5	

FILE NAME	USER NAME	DESIGNED	REVISED
FILE#	*USER#*	- NAV	-
		DRAWN	REVISED
		- KES	-
		CHECKED	REVISED
		- PJO	-
		DATE	REVISED
		- 05 11-12	-

**STATE OF ILLINOIS
DEPARTMENT OF TRANSPORTATION**

SCALE:	SHEET NO. 4 OF 4 SHEETS	STA. 3971+00 TO STA.
--------	-------------------------	----------------------

**SN 022-W046
CROSS-SECTIONS**

F.A.P. RTE.	SECTION	COUNTY	TOTAL SHEETS	SHEET NO.
338	2011-036-I	DUPAGE	234	77
CONTRACT NO. 60P42			ILLINOIS FED. AID PROJECT	