


| | |
|---------|------|
| FINAL | DATE |
| REVISED | |
| NOTED | |
| NO. 1 | |
| NO. 2 | |

| | |
|------|----|
| DATE | BY |
| | |
| | |
| | |

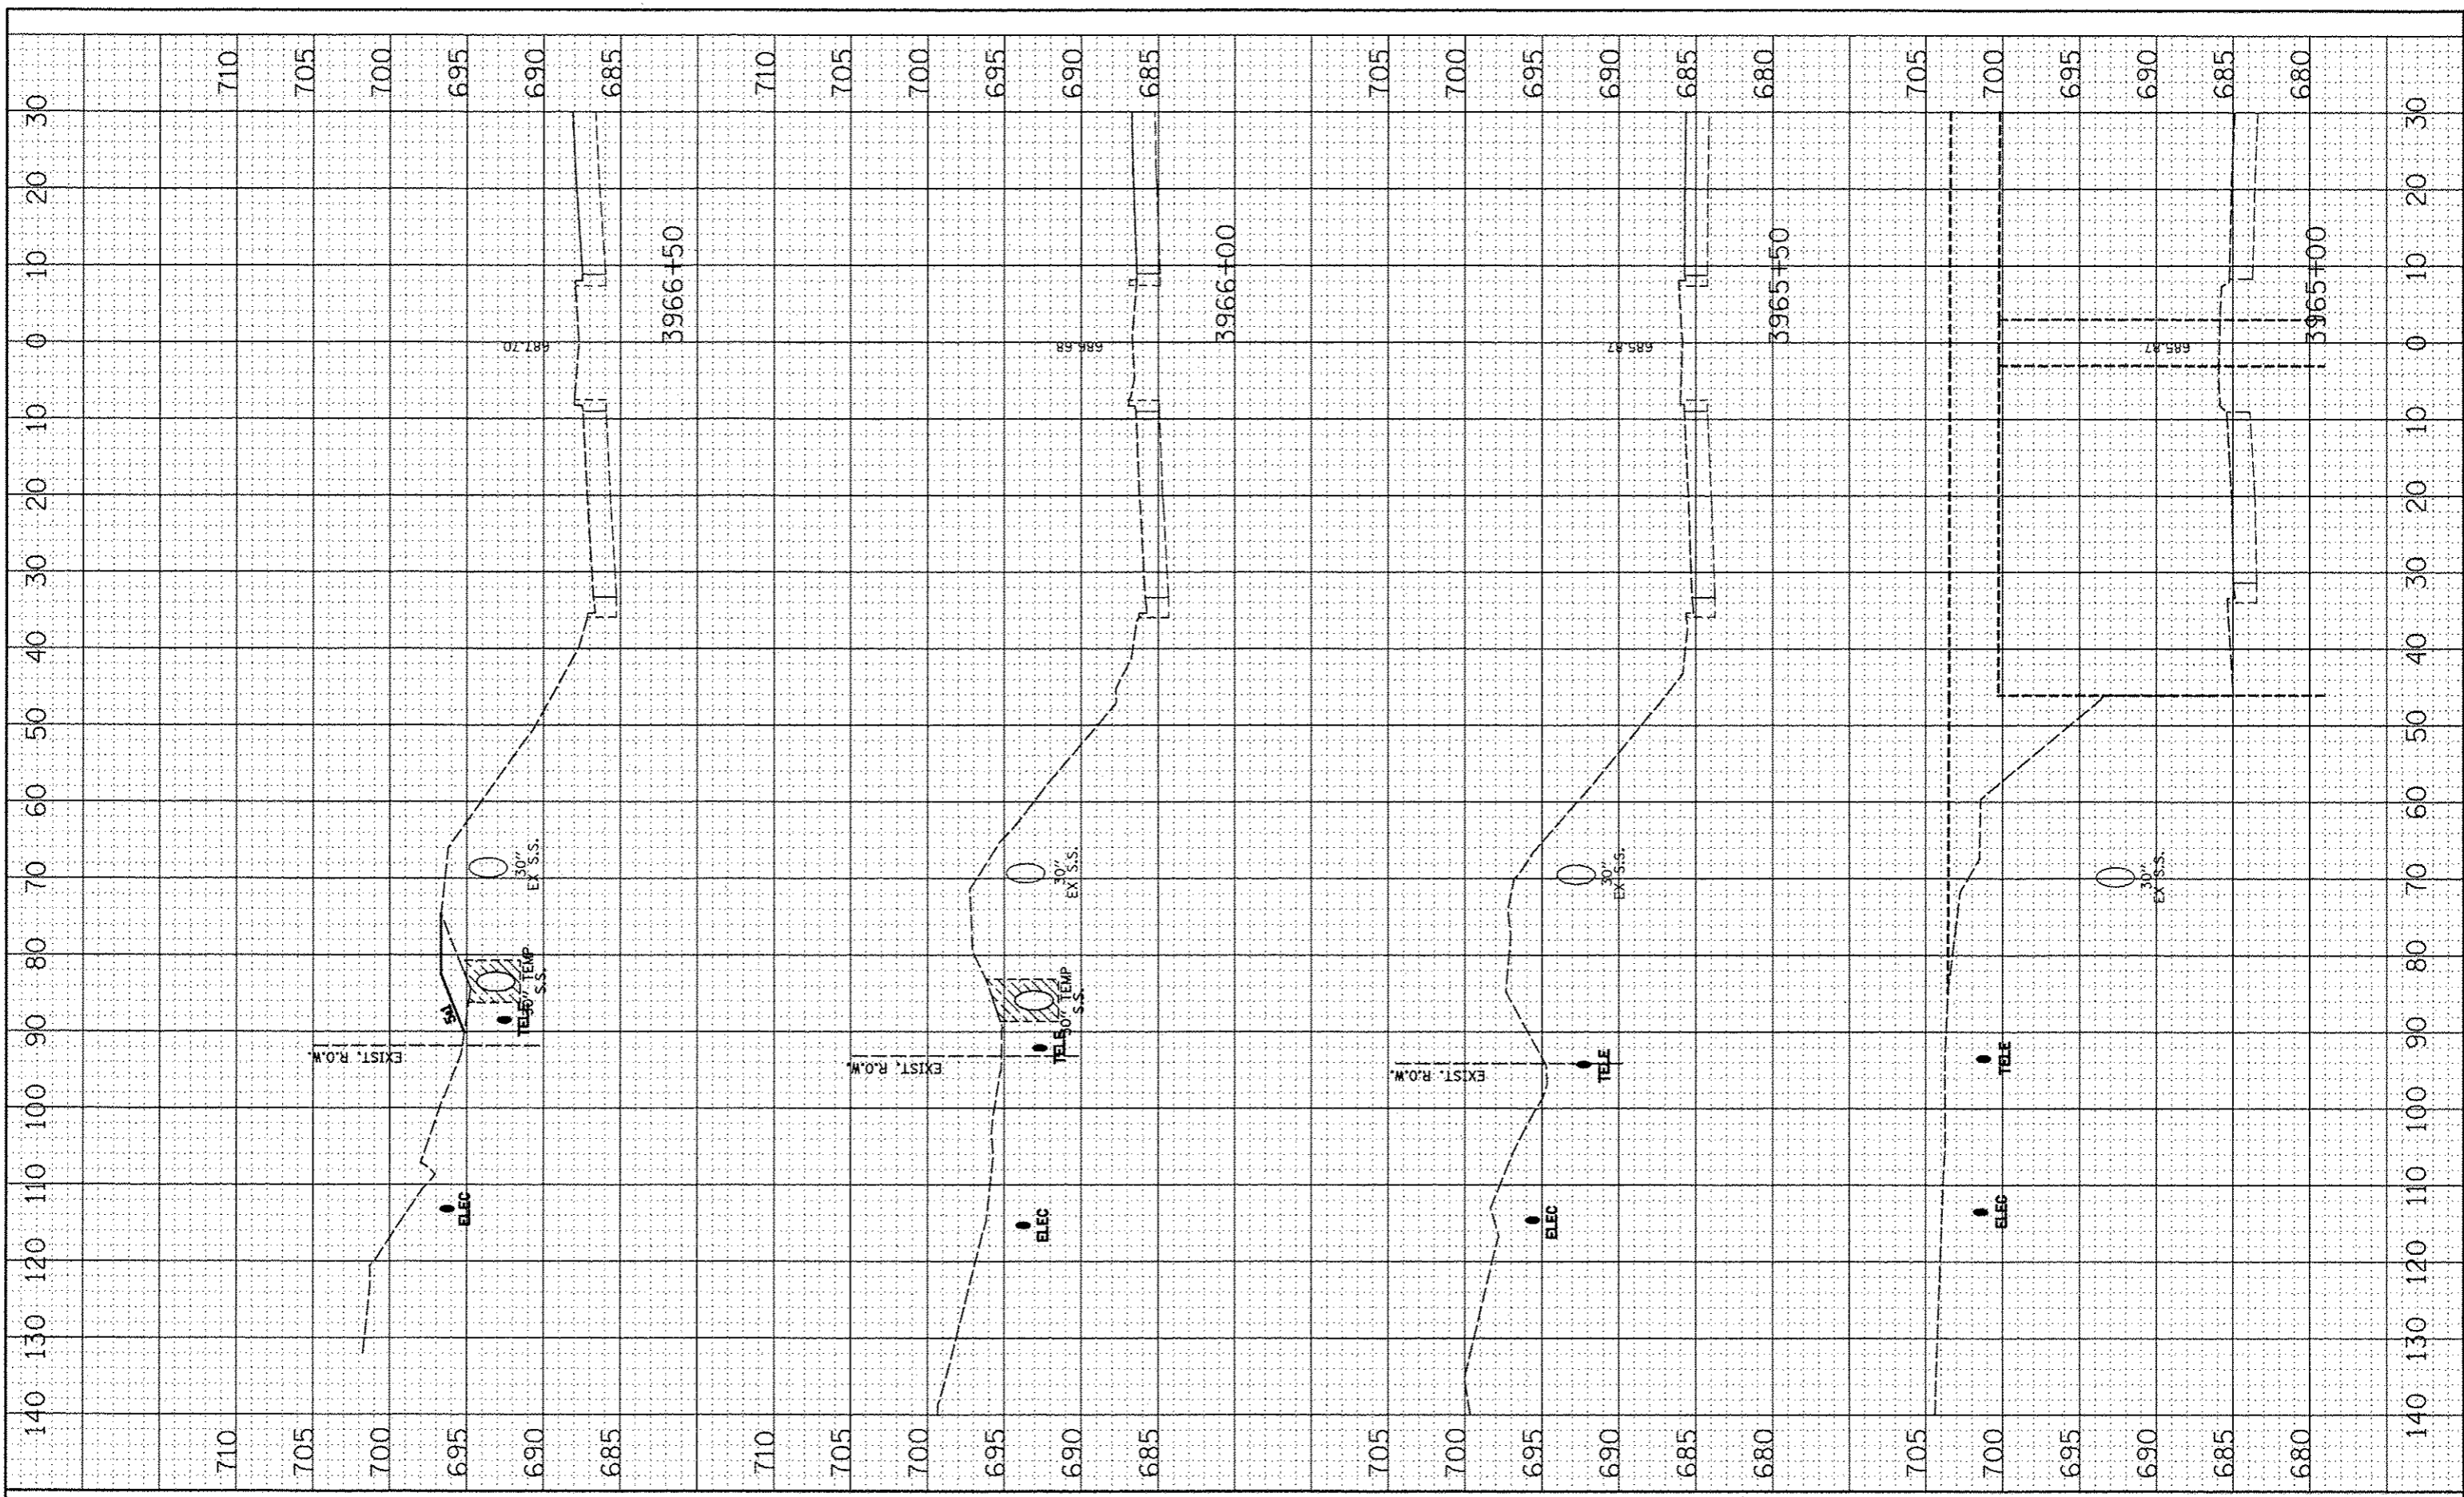

| | |
|-----------|-----------|
| FILE NAME | USER NAME |
| #FILE# | #USER# |
| | |
| | |

| | | | |
|----------|----------|---------|--|
| DESIGNED | NAV | REVISED | |
| DRAWN | KES | REVISED | |
| CHECKED | PJO | REVISED | |
| DATE | 05-11-12 | REVISED | |

| | | | |
|----------|----------|---------|--|
| DESIGNED | NAV | REVISED | |
| DRAWN | KES | REVISED | |
| CHECKED | PJO | REVISED | |
| DATE | 05-11-12 | REVISED | |

**STATE OF ILLINOIS
DEPARTMENT OF TRANSPORTATION**

| | | | |
|--------|--|-------------------------|------------------------------|
| SCALE: | | SHEET NO. 1 OF 4 SHEETS | STA. 3965+00 TO STA. 3966+50 |
|--------|--|-------------------------|------------------------------|

| | | | | |
|---------------------------|------------|--------|--------------|-----------|
| F.A.P. RTE. | SECTION | COUNTY | TOTAL SHEETS | SHEET NO. |
| 338 | 2011-036-1 | DUPAGE | 234 | 78 |
| CONTRACT NO. 60P42 | | | | |
| ILLINOIS FED. AID PROJECT | | | | |