


DATE	BY
DESIGNED	SAVENEK
DRAWN	SAVENEK
CHECKED	SAVENEK
DATE	

DATE	BY
DESIGNED	SAVENEK
DRAWN	SAVENEK
CHECKED	SAVENEK
DATE	

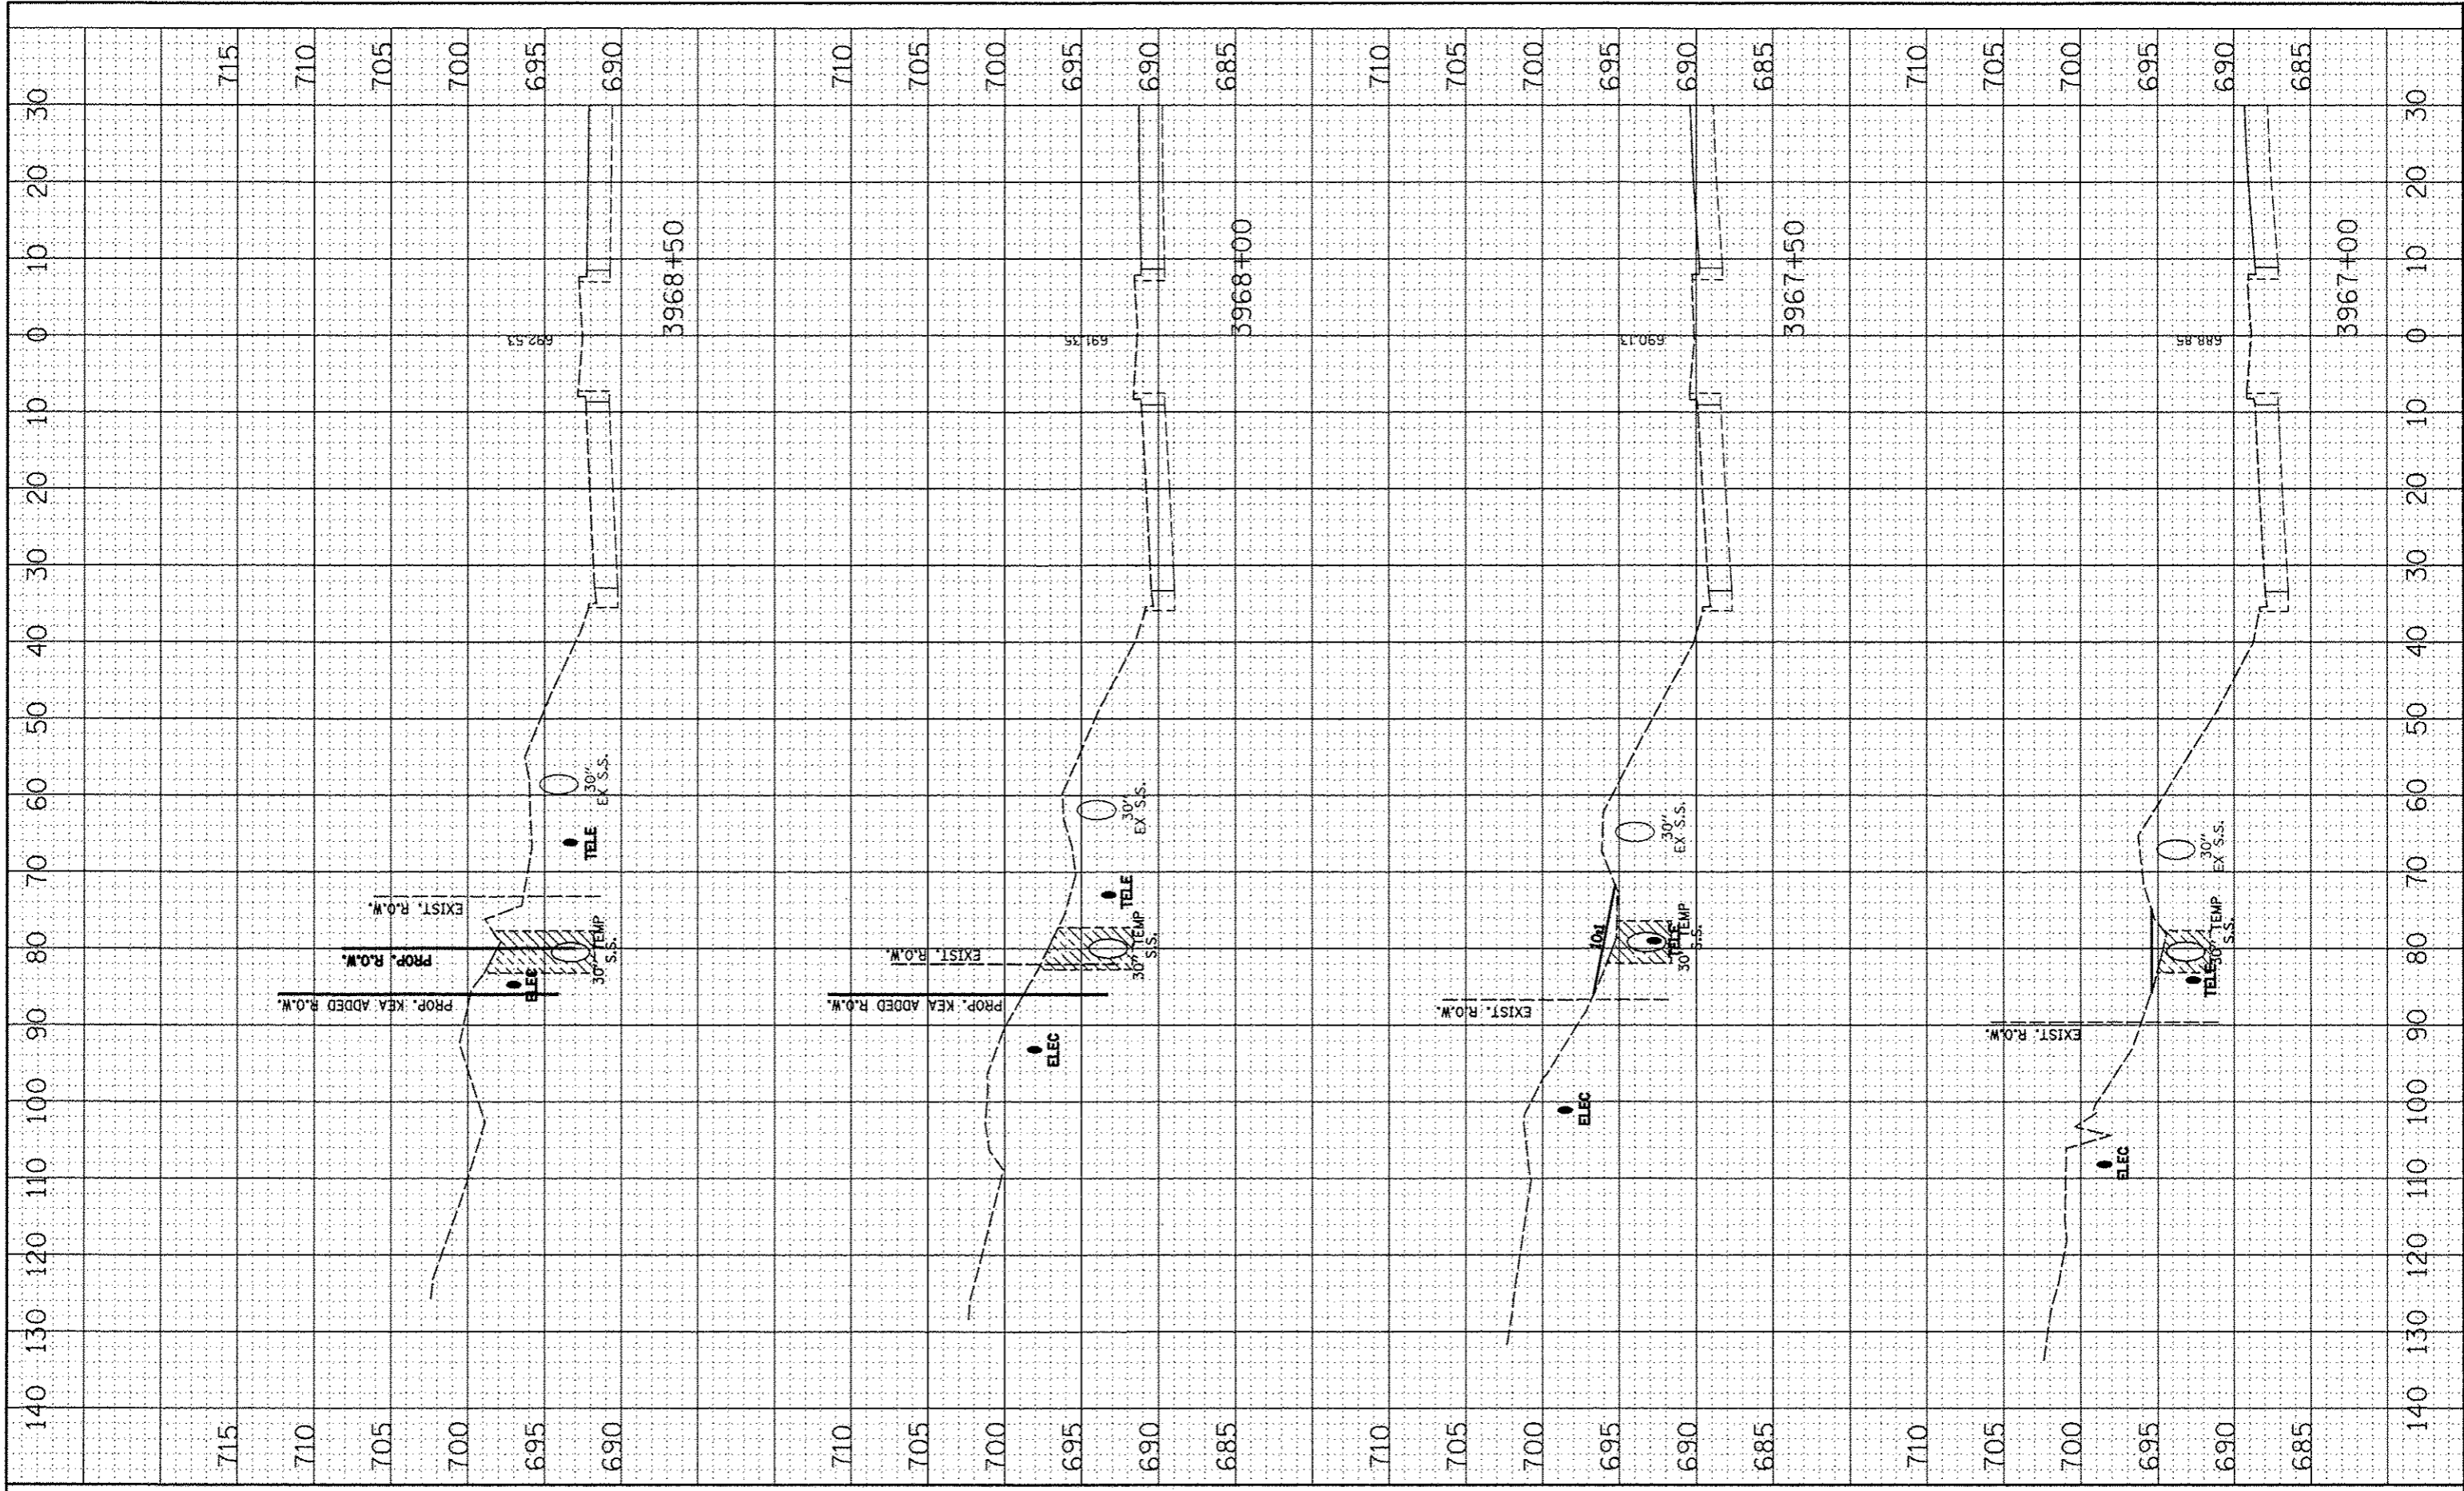

FILE NAME	USER NAME
#FILE#	#USER#

DESIGNED	NAV
DRAWN	KES
CHECKED	PJO
DATE	05-11-12

REVISION	
REVISION	
REVISION	
REVISION	

**STATE OF ILLINOIS
DEPARTMENT OF TRANSPORTATION**

SCALE:	SHEET NO. 2 OF 4 SHEETS	STA. 3967+00 TO STA. 3968+50
--------	-------------------------	------------------------------

**SN 022-W046
DRAINAGE STAGE 1 - CROSS-SECTIONS**

F.A.P. RTE.	SECTION	COUNTY	TOTAL SHEETS	SHEET NO.
33B	2011-036-I	DUPAGE	234	79
CONTRACT NO. 60P42				