


FINAL	SKETCHED	BY	DATE
SHEET	PLOTTED		
NOTE BOOK	DATE		
AREAS CHECKED			
NO.			

ORIGINAL	SURVEYED	BY	DATE
SHEET	PLOTTED		
NOTE BOOK	DATE		
AREAS CHECKED			
NO.			

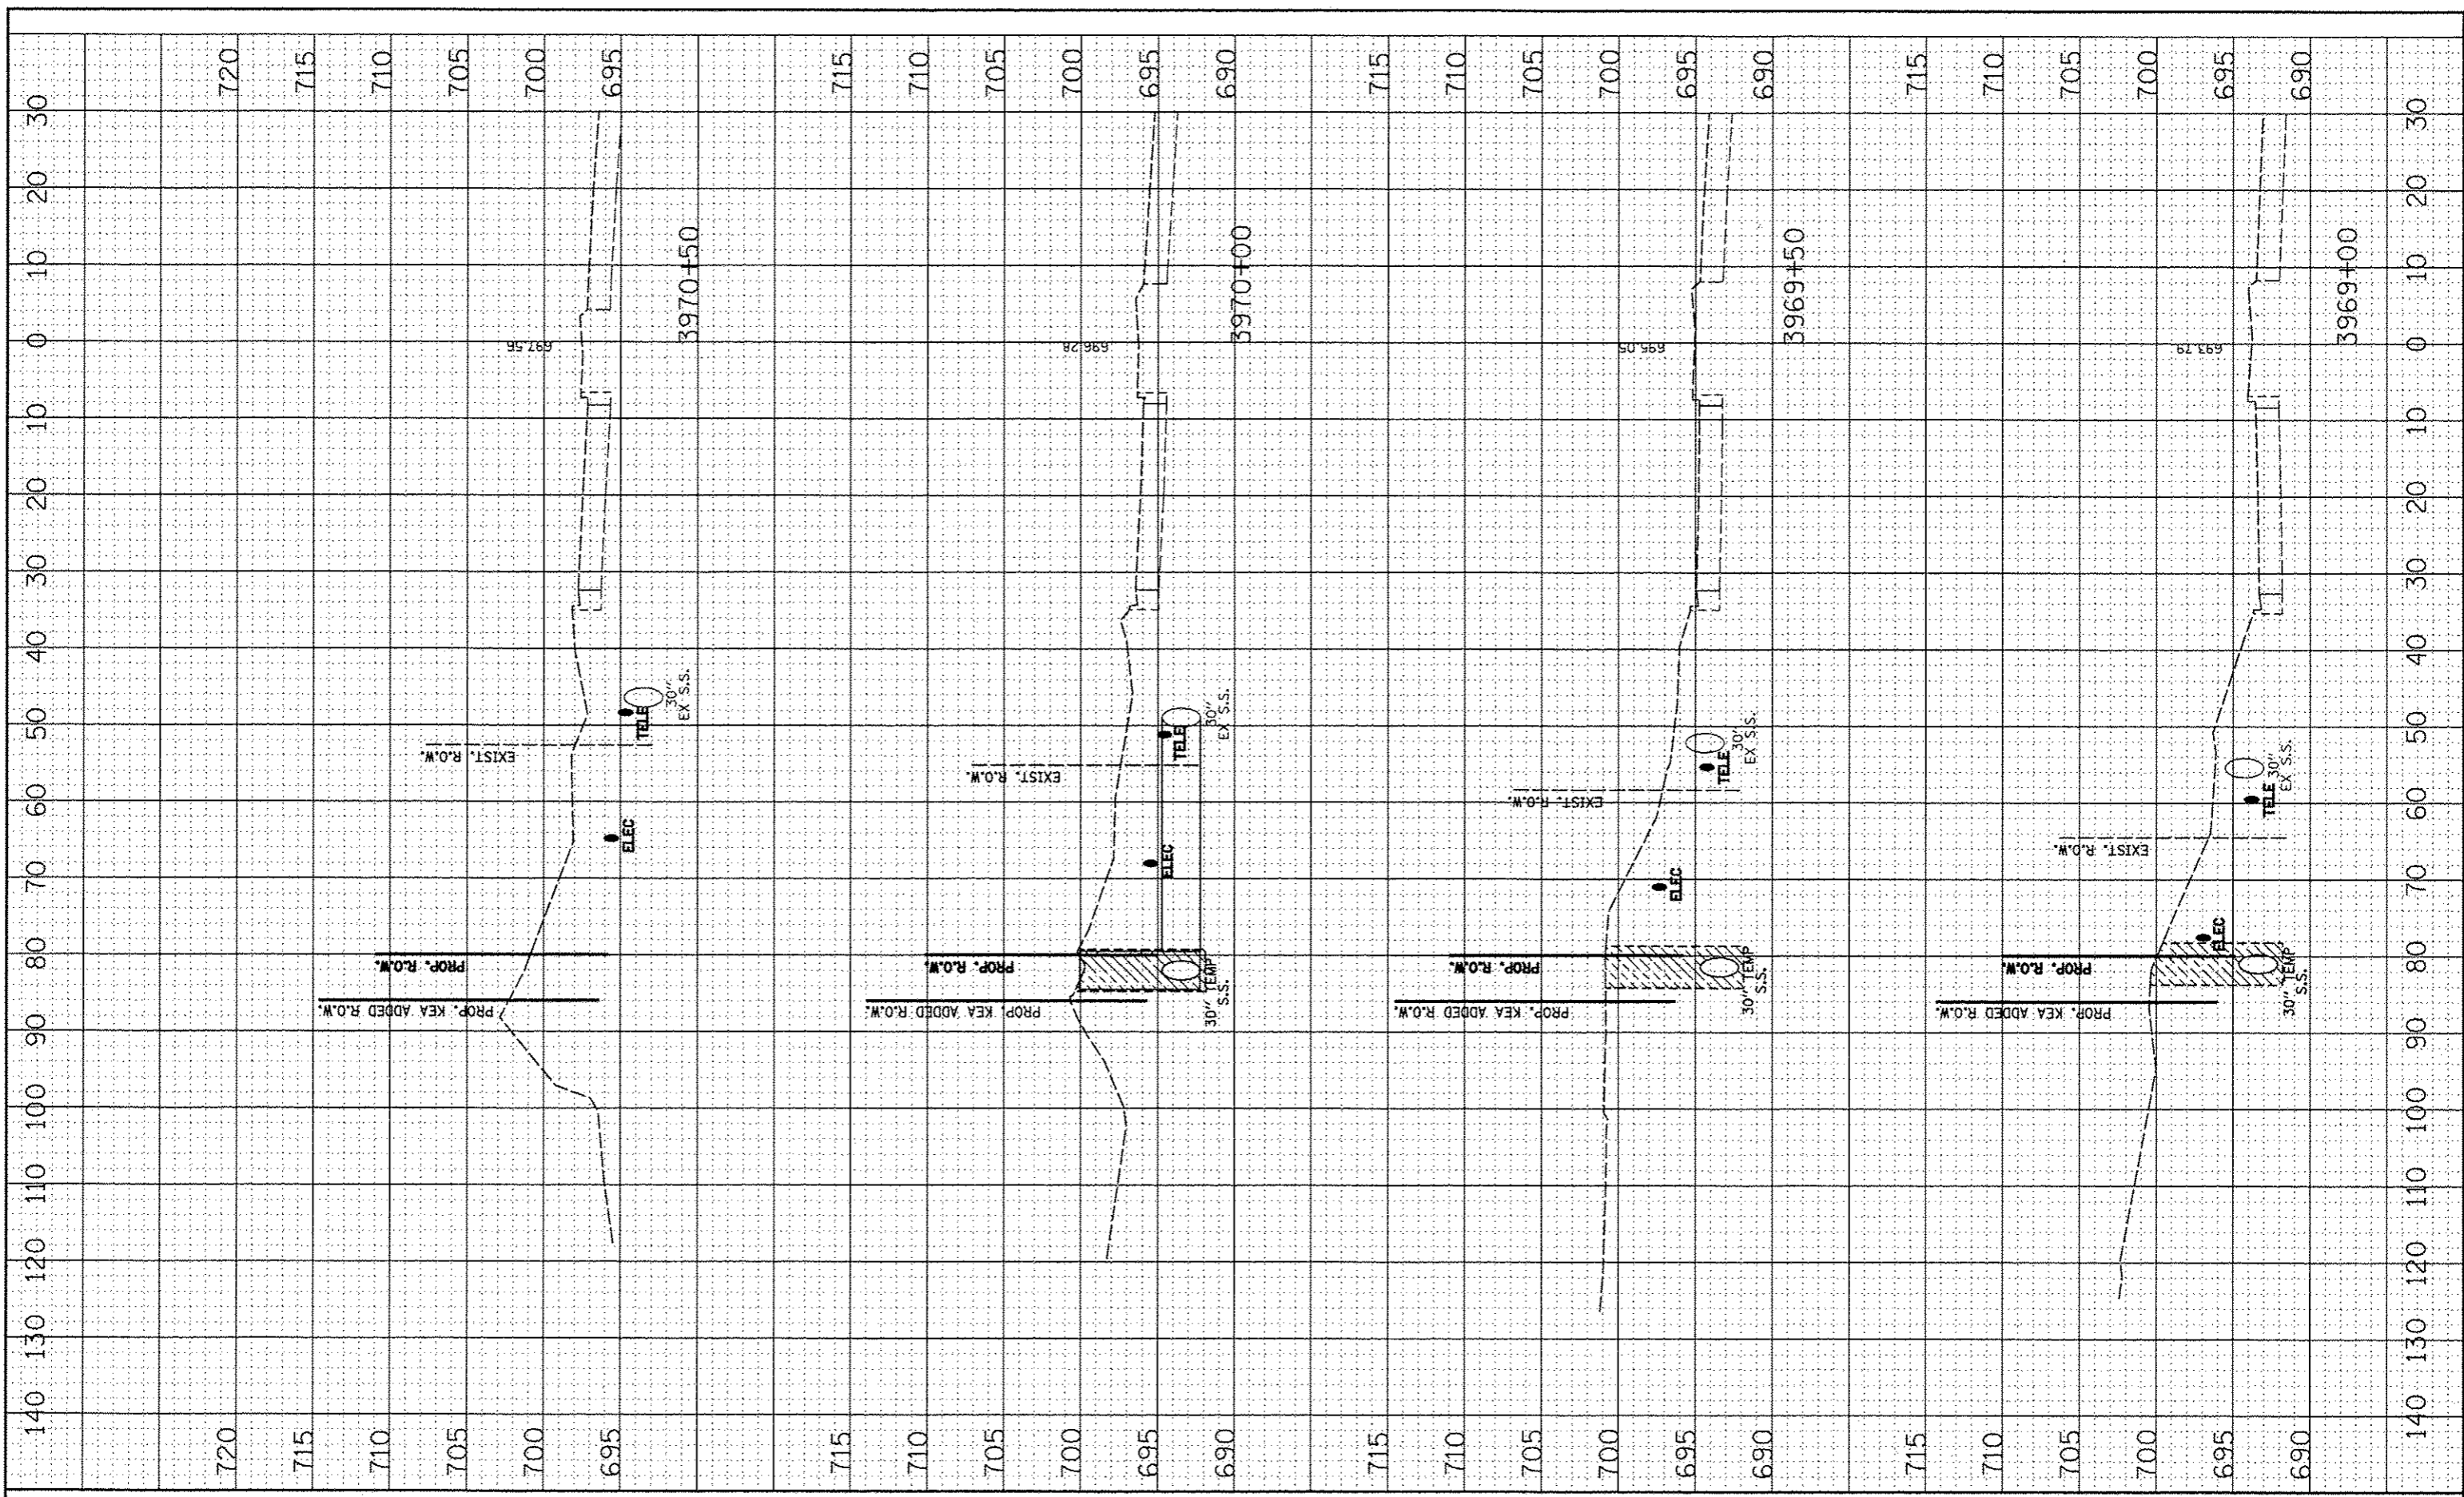

FILE NAME	USER NAME - CUSERS
#FILLS	

DESIGNED - MAV	REVISIONS
DRAWN - KES	REVISIONS
CHECKED - PJO	REVISIONS
DATE - 05-11-12	REVISIONS

DESIGNED - MAV	REVISIONS
DRAWN - KES	REVISIONS
CHECKED - PJO	REVISIONS
DATE - 05-11-12	REVISIONS

DESIGNED - MAV	REVISIONS
DRAWN - KES	REVISIONS
CHECKED - PJO	REVISIONS
DATE - 05-11-12	REVISIONS

**STATE OF ILLINOIS  
DEPARTMENT OF TRANSPORTATION**

SCALE:	SHEET NO. 3 OF 4 SHEETS	STA. 3969+00 TO STA. 3970+50
--------	-------------------------	------------------------------

**SN 022-W046  
DRAINAGE STAGE 1 - CROSS-SECTIONS**

F.A.P. RTE.	SECTION	COUNTY	TOTAL SHEETS	SHEET NO.
338	2011-036-1	DUPAGE	234	80
CONTRACT NO. 60P42				
FED. ROAD DIST. NO. ILLINOIS FED. AID PROJECT				