


BY: _____ DATE: _____
 FINISHED SURVEY PLOTTED
 NOTE BOOK NO. _____
 AREAS CHECKED

BY: _____ DATE: _____
 ORIGINAL SURVEY PLOTTED
 NOTE BOOK NO. _____
 AREAS CHECKED

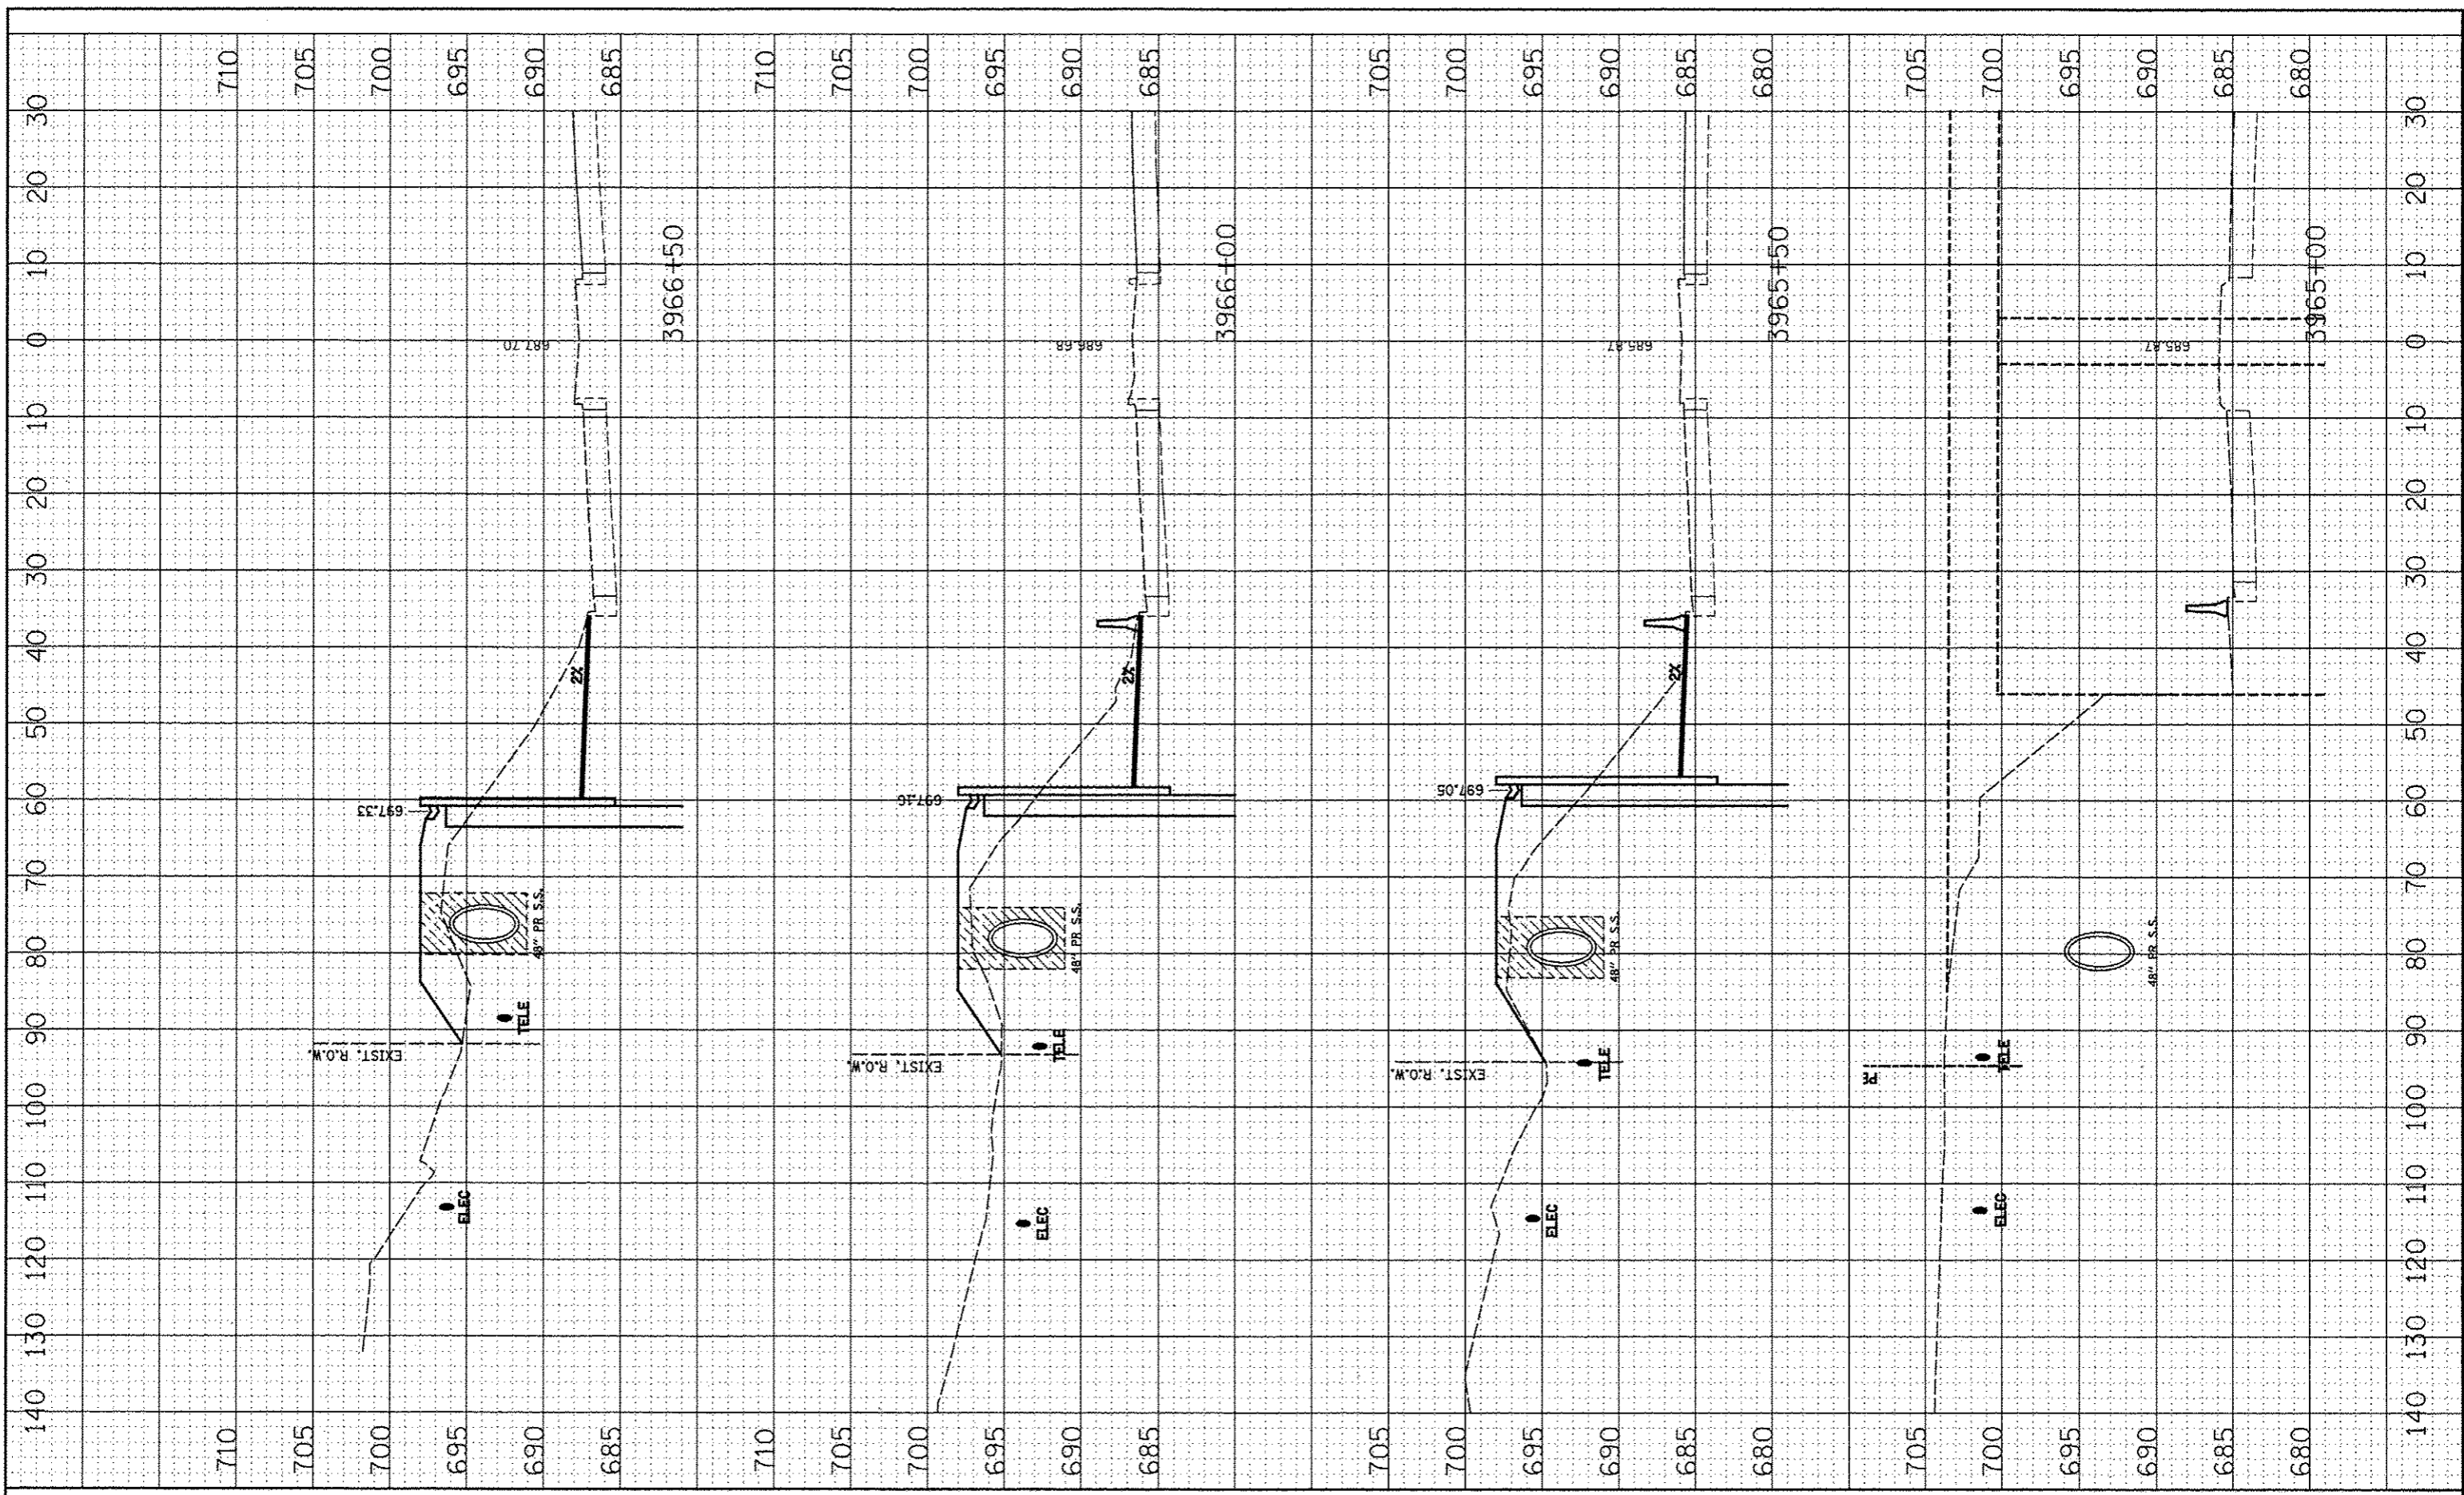

FILE NAME: \$FILEL\$
 USER NAME: \$USER\$

DESIGNED: NAV
 DRAWN: KES
 CHECKED: PJO
 DATE: 05-11-12

REVISIONS:
 REVISION NO. 1
 REVISION NO. 2
 REVISION NO. 3
 REVISION NO. 4

STATE OF ILLINOIS
 DEPARTMENT OF TRANSPORTATION

SN 022-W046
 DRAINAGE STAGE 2 - CROSS-SECTIONS
 SCALE: SHEET NO. 1 OF 4 SHEETS STA. 3965+00 TO STA. 3966+50

F.A.P. RTE.	SECTION	COUNTY	TOTAL SHEETS	SHEET NO.
338	2011-036-1	DUPAGE	234	82
FED. ROAD DIST. NO.			ILLINOIS FED. AID PROJECT	
CONTRACT NO. 60P42				