


FINAL	DATE
SURVEY	
NOTE BOOK	
NO.	

DESIGNED	DATE
DRAWN	
CHECKED	
DATE	

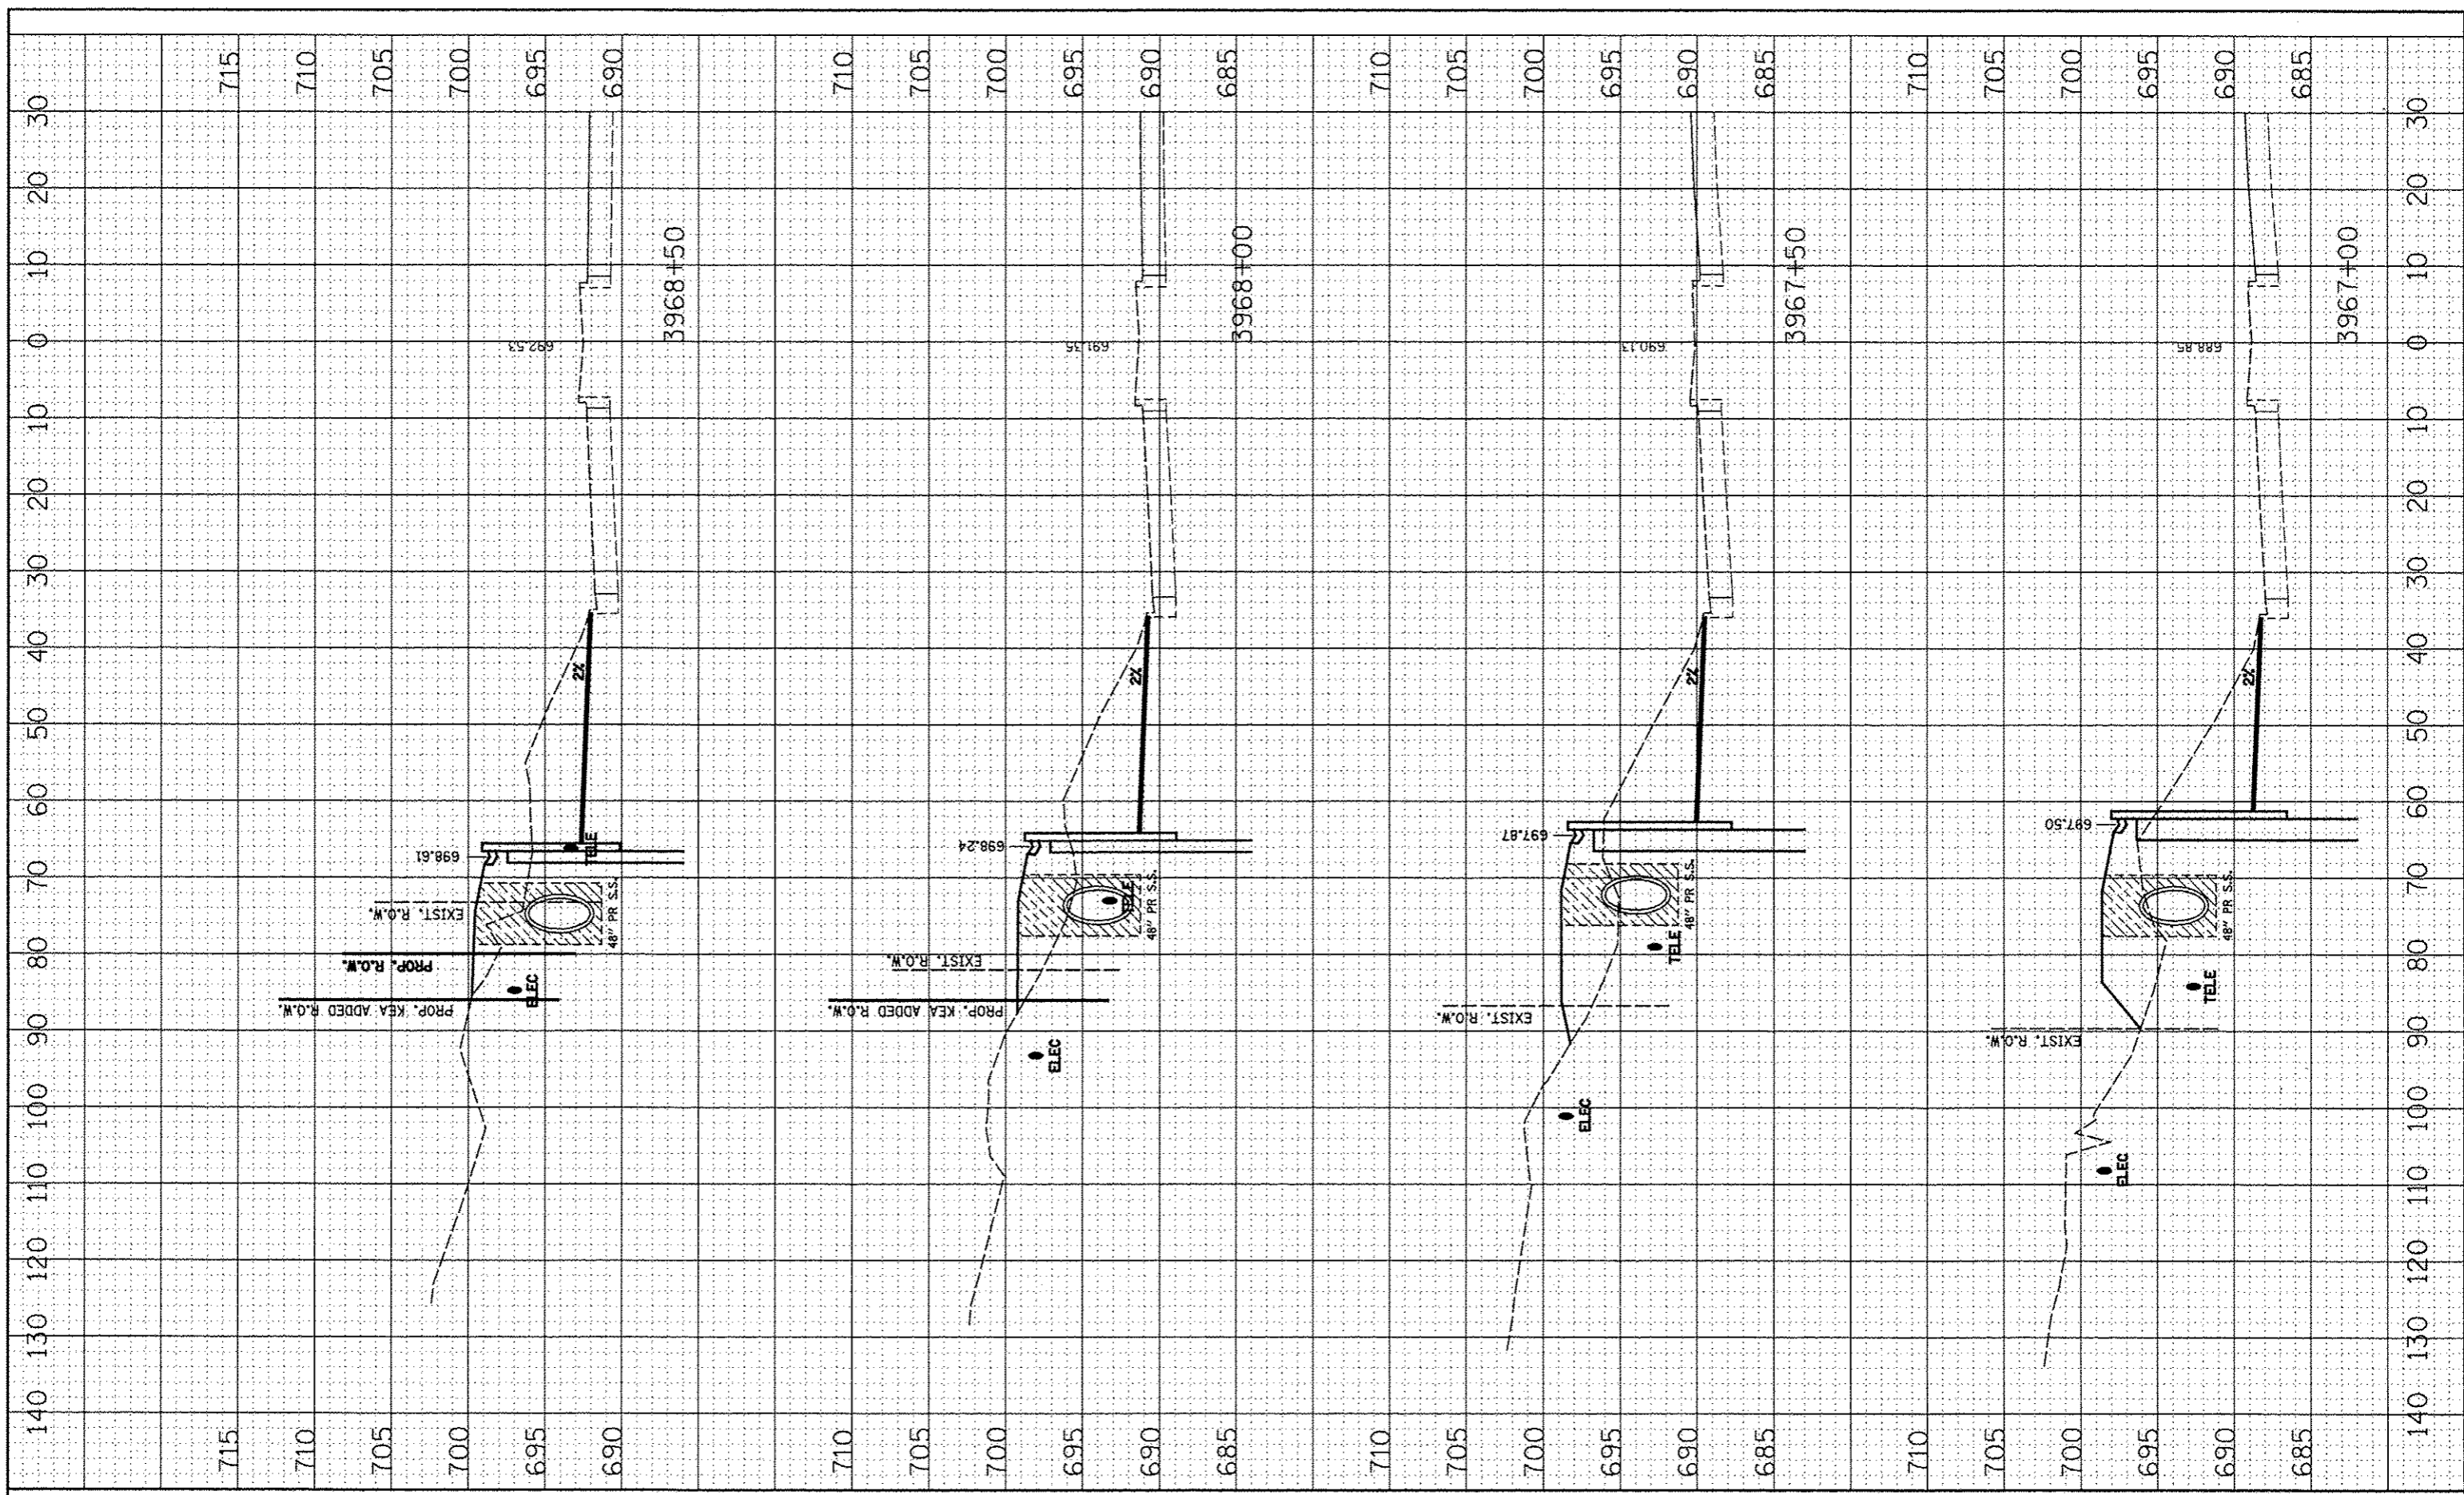

FILE NAME	USER NAME > #USER#
#FILE#	DESIGNED - NAV
	DRAWN - KES
	CHECKED - PJO
	DATE - 05-11-12

REVISIONS	REVISIONS
REVISIONS	REVISIONS
REVISIONS	REVISIONS
REVISIONS	REVISIONS

**STATE OF ILLINOIS
DEPARTMENT OF TRANSPORTATION**

SCALE:	SHEET NO. 2 OF 4 SHEETS	STA. 3967+00 TO STA. 3968+50
--------	-------------------------	------------------------------

**SN 022-W046
DRAINAGE STAGE 2 - CROSS-SECTIONS**

F.A.P. RTE.	SECTION	COUNTY	TOTAL SHEETS	SHEET NO.
338	2011-036-1	DUPAGE	234	83
CONTRACT NO. 60P42				
FED. ROAD DIST. NO. ILLINOIS FED. AID PROJECT				