


DATE	BY
DATE	BY
DATE	BY
DATE	BY
DATE	BY

DATE	BY
DATE	BY
DATE	BY
DATE	BY
DATE	BY

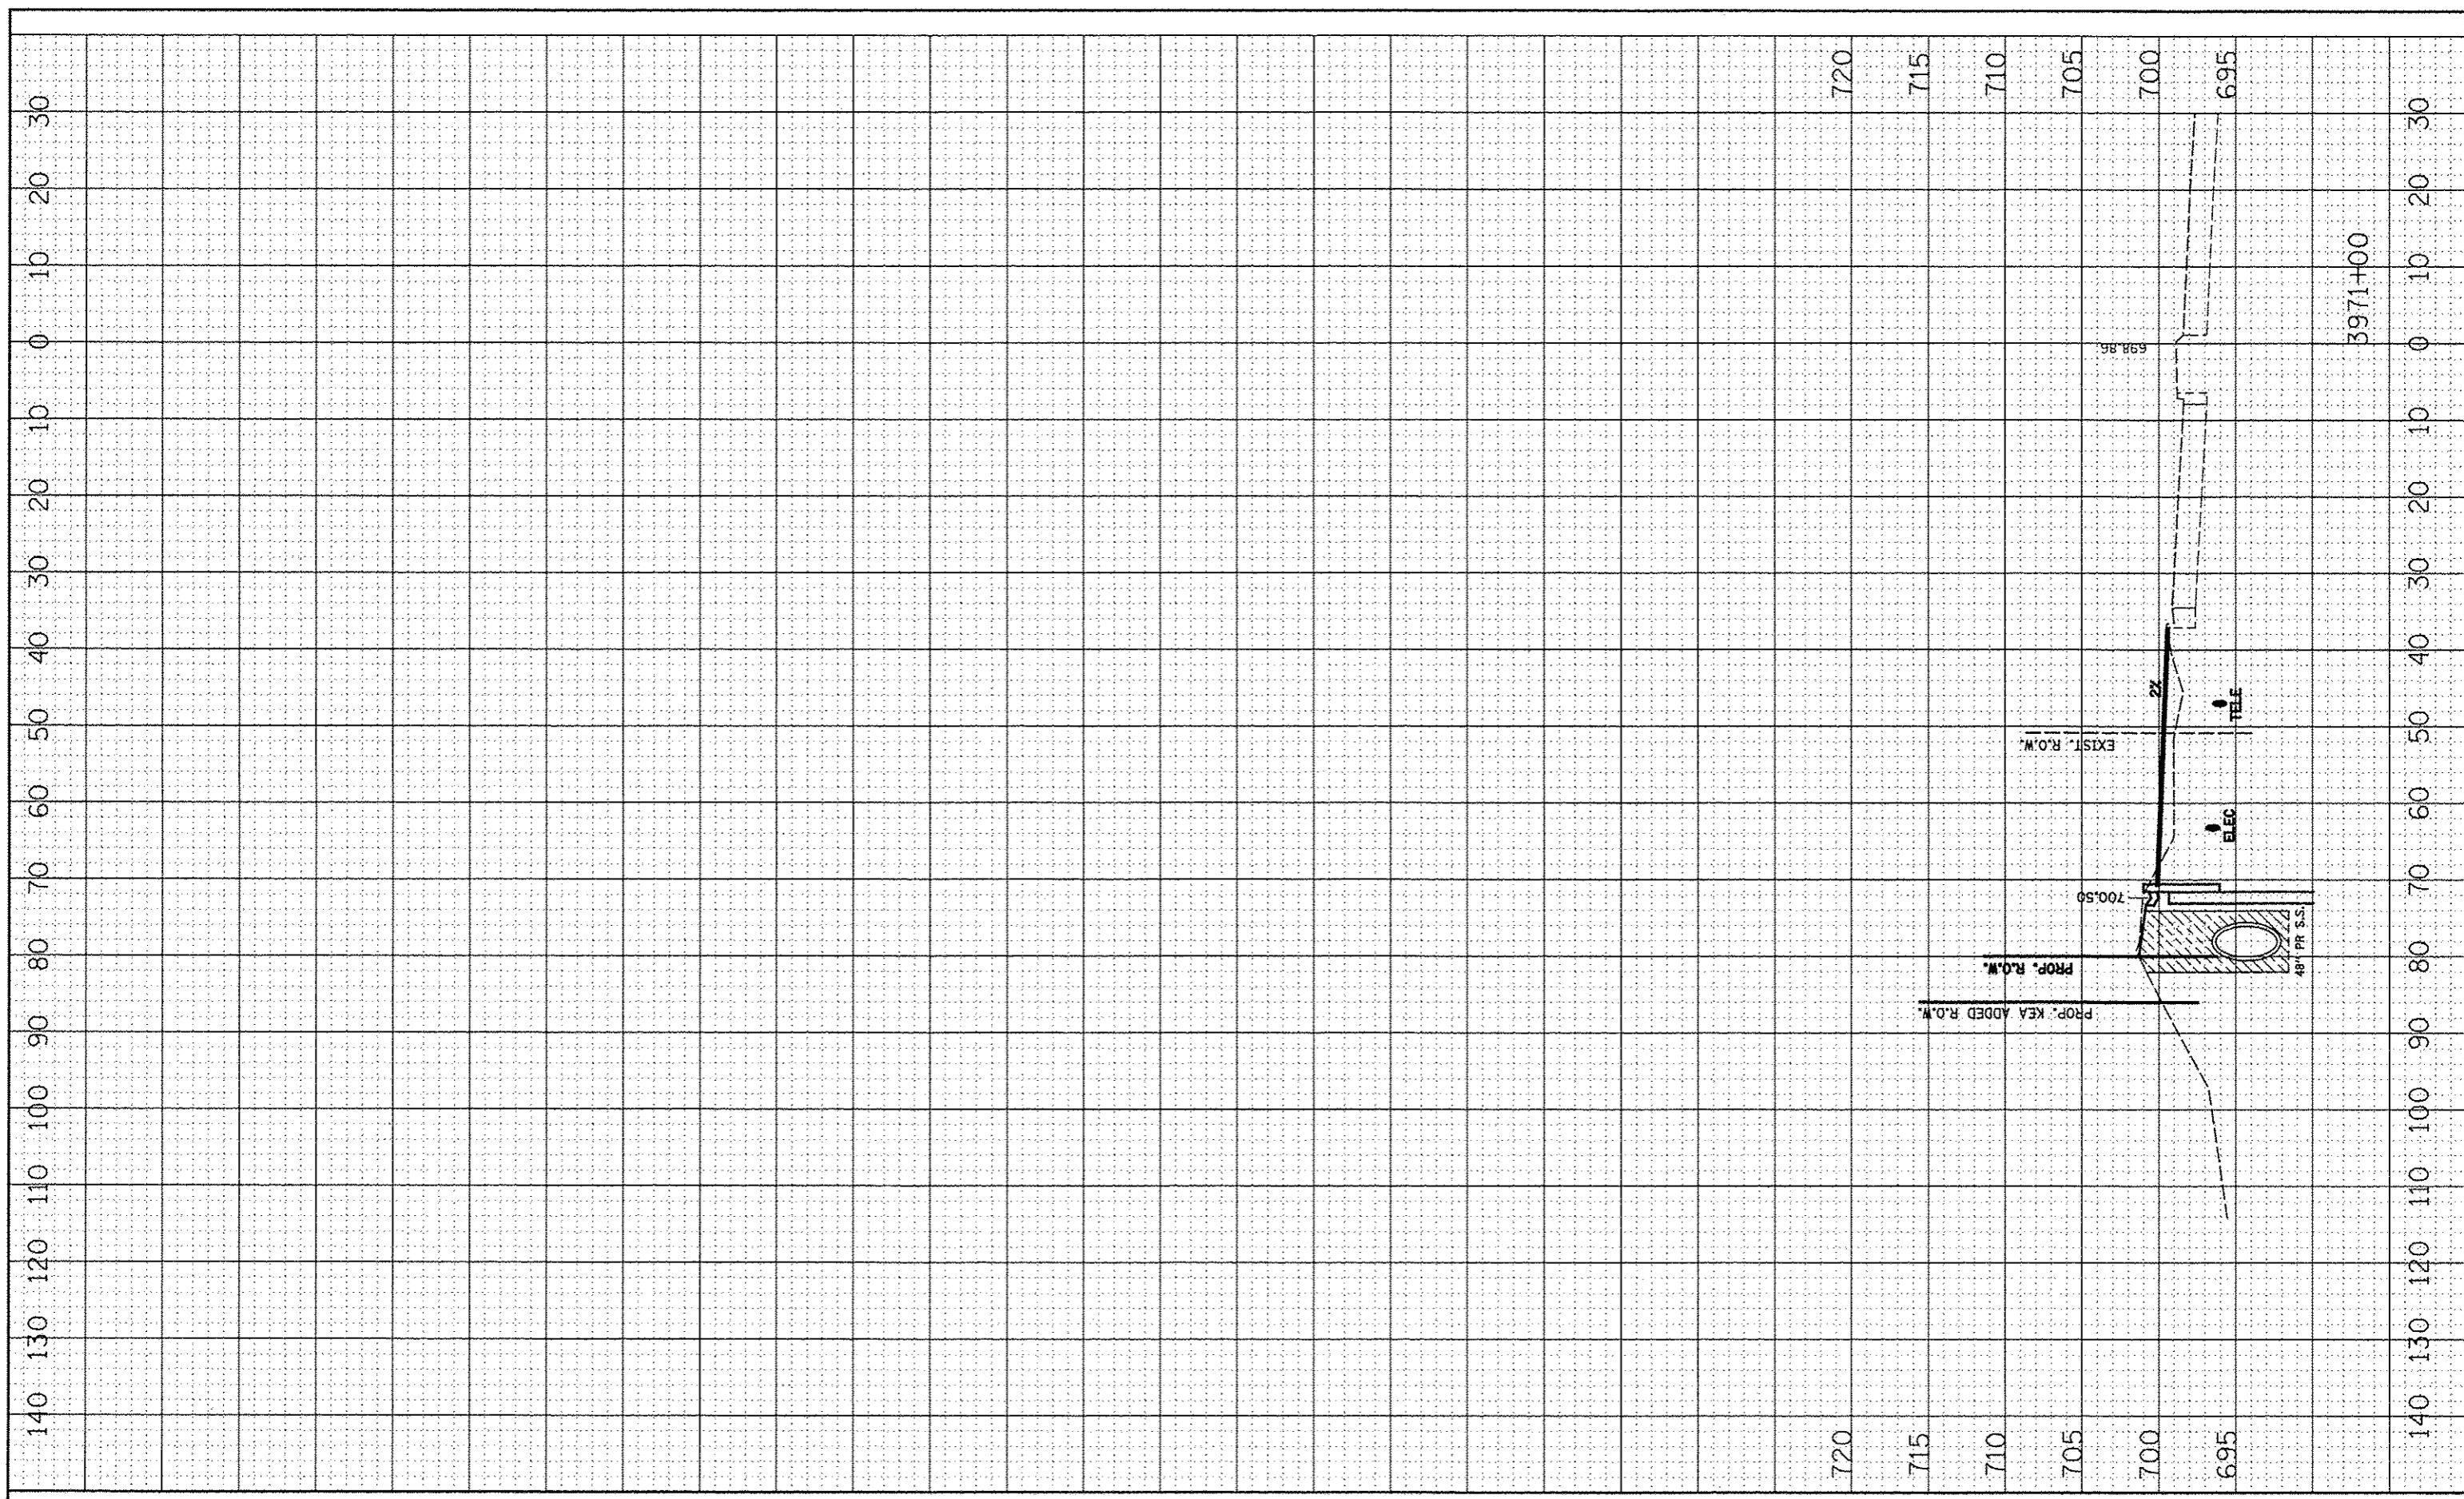

FILE NAME	USER NAME - #USER#	DESIGNED - NAV	REVISED -	STATE OF ILLINOIS DEPARTMENT OF TRANSPORTATION	SN 022-W046 DRAINAGE STAGE 2 - CROSS-SECTIONS	F.A.P. RTE.	SECTION	COUNTY	TOTAL SHEETS	SHEET NO.	
#FILE#		DRAWN - KES	REVISED -			338	2011-036-1	DUPAGE	234	85	
		CHECKED - PJ0	REVISED -			CONTRACT NO. 60P42					
		DATE - 05-11-12	REVISED -			ILLINOIS FED. AID PROJECT					
		PLOT SCALE - #SCALE#		SCALE:		SHEET NO. 4 OF 4 SHEETS		STA. 3971+00 TO STA.		FED. ROAD DIST. NO.	