


ELEVATION

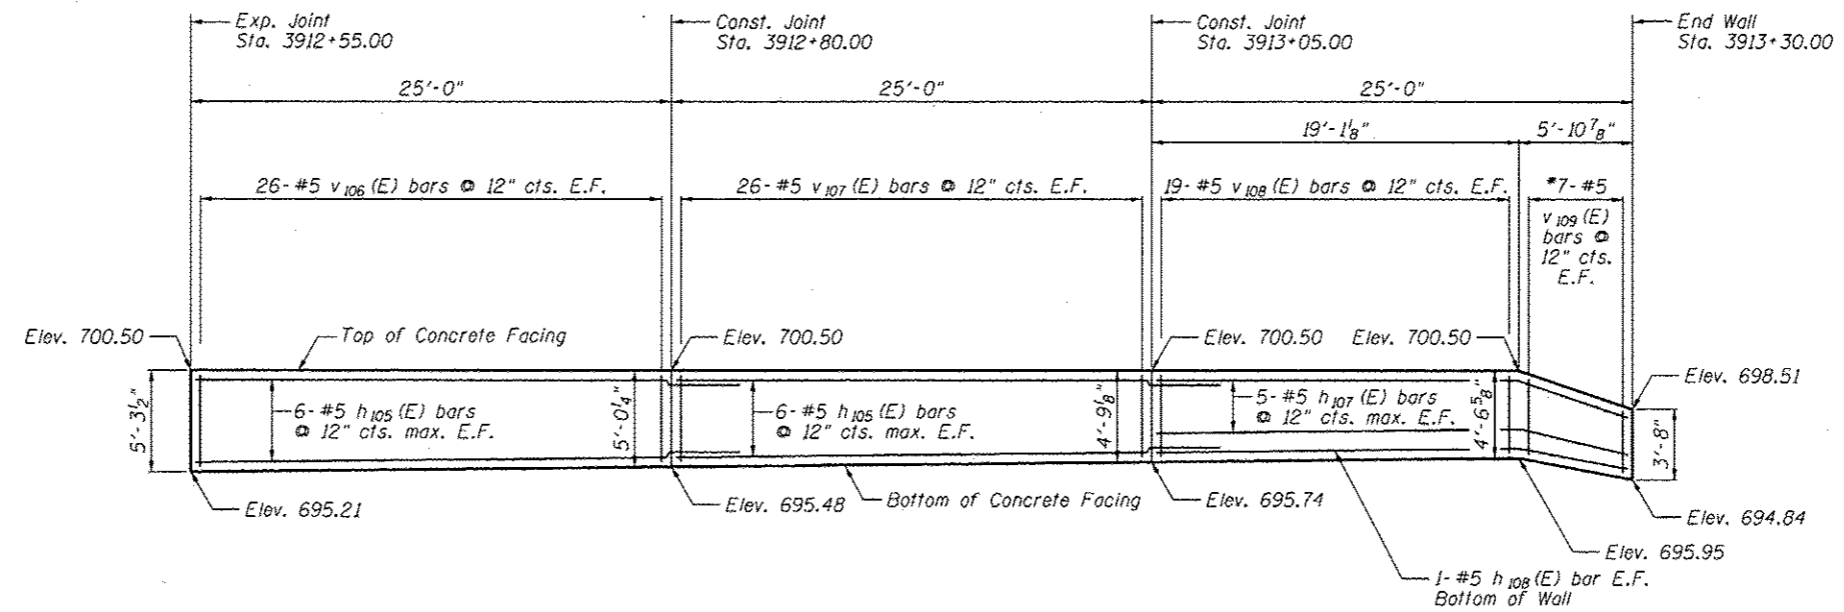

ELEVATION

Notes:
 Minimum lap for #5 bar is 3'-8".
 Space reinforcement in wall to miss shear studs.
 * signifies cut bar. Order per length on Bill of Material. Cut as shown in Cutting Diagram and use half of bars in each face.
 See Sheet SD-6 for Concrete Facing Details and Bill of Material.

CONCRETE FACING
 SN 022-W042



Zzoka Engineering, P.C.
 4216 North Hermitage
 Chicago, IL 60613

USER NAME	SAW	DESIGNED	LAS	REVISED	-
CHECKED	DAZ	REVISIONS	-	-	-
DRAWN	SAW	REVISIONS	-	-	-
CHECKED	LAS	REVISIONS	-	-	-

STATE OF ILLINOIS
 DEPARTMENT OF TRANSPORTATION

CONCRETE FACING
 STA. 3911 + 30.14 TO STA. 3913 + 30.00 SN 022-W042

F.A.P. RTE.	SECTION	COUNTY	TOTAL SHEETS	SHEET NO.
338	2011-036-1	DUPAGE	234	92
CONTRACT NO. 60P42			ILLINOIS FED. AID PROJECT	

SHEET NO. SD-5 OF SD-8 SHEETS