


ELEVATION

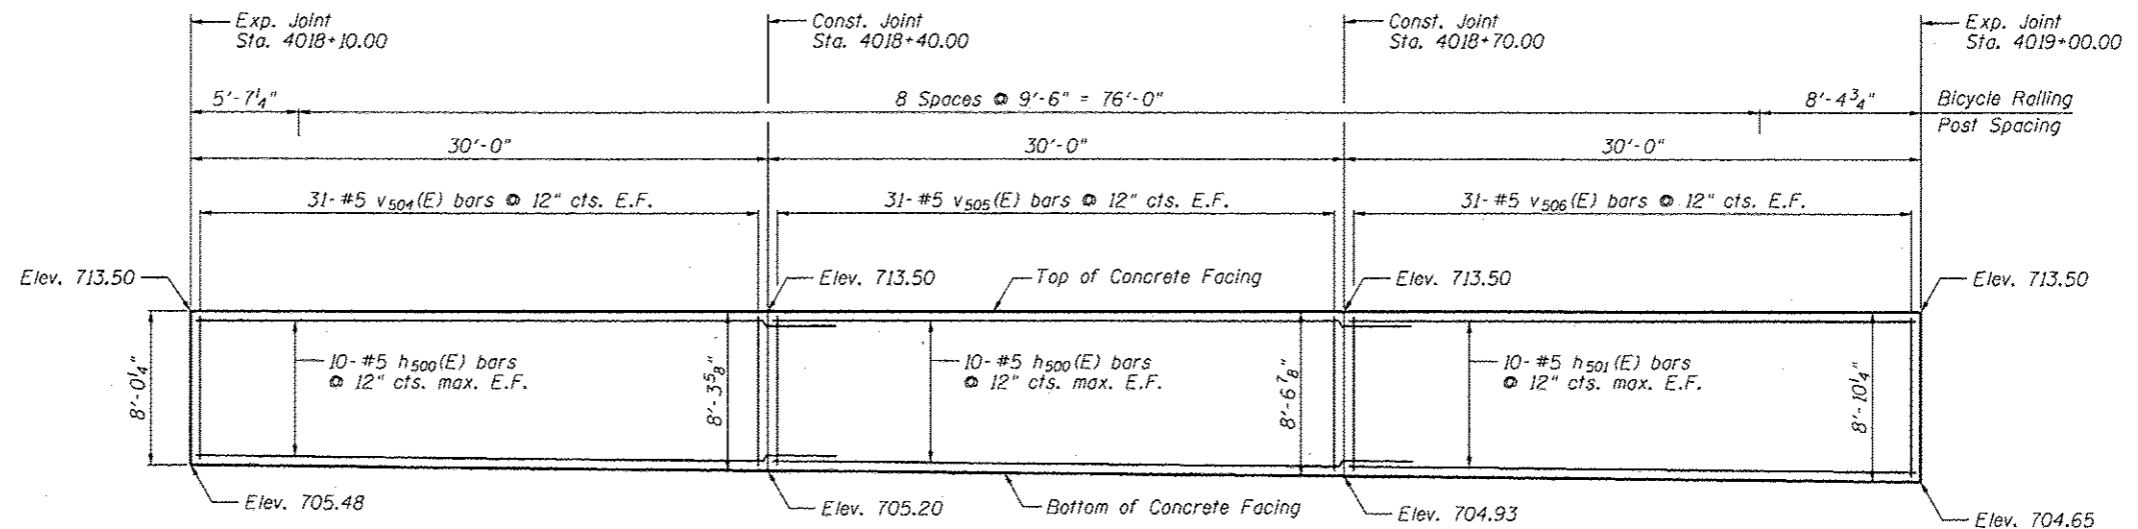

ELEVATION

Notes:

Minimum lap for #5 bar is 3'-8".

Space reinforcement in wall to miss shear studs.

\* signifies cut bar. Order per length on Bill of Material. Cut as shown in Cutting Diagram and use half of bars in each face.

See Sheet SE-10 for Concrete Facing Details and Bill of Material.

CONCRETE FACING 1  
SN 022-W052

FILE NAME: \\ASBP-02-4852-007-Cover-Facing.dwg



USER NAME = SAW	DESIGNED - LAS	REVISED -
PLOT SCALE = 10.0000' / IN.	CHECKED - DAZ	REVISED -
PLOT DATE = 5/4/2012	DRAWN - SAW	REVISED -
	CHECKED - LAS	REVISED -

STATE OF ILLINOIS  
DEPARTMENT OF TRANSPORTATION

CONCRETE FACING 1  
STA. 4017 + 22.00 TO STA. 4023 + 28.14 SN 022-W052

F.A.P. RTE. 338	SECTION 2011-036-1	COUNTY DUPAGE	TOTAL SHEETS 234	SHEET NO. 117
CONTRACT NO. 60P42				ILLINOIS FED. AID PROJECT

SHEET NO. SE-7 OF SE-14 SHEETS