


ORIGINAL SURVEY	DATE
BY	
NO.	
FINISHED SURVEY	DATE
BY	
NO.	
DESIGNED	DATE
BY	
NO.	
CHECKED	DATE
BY	
NO.	

DESIGNED	DATE
BY	
NO.	
CHECKED	DATE
BY	
NO.	
DATE	
BY	
NO.	

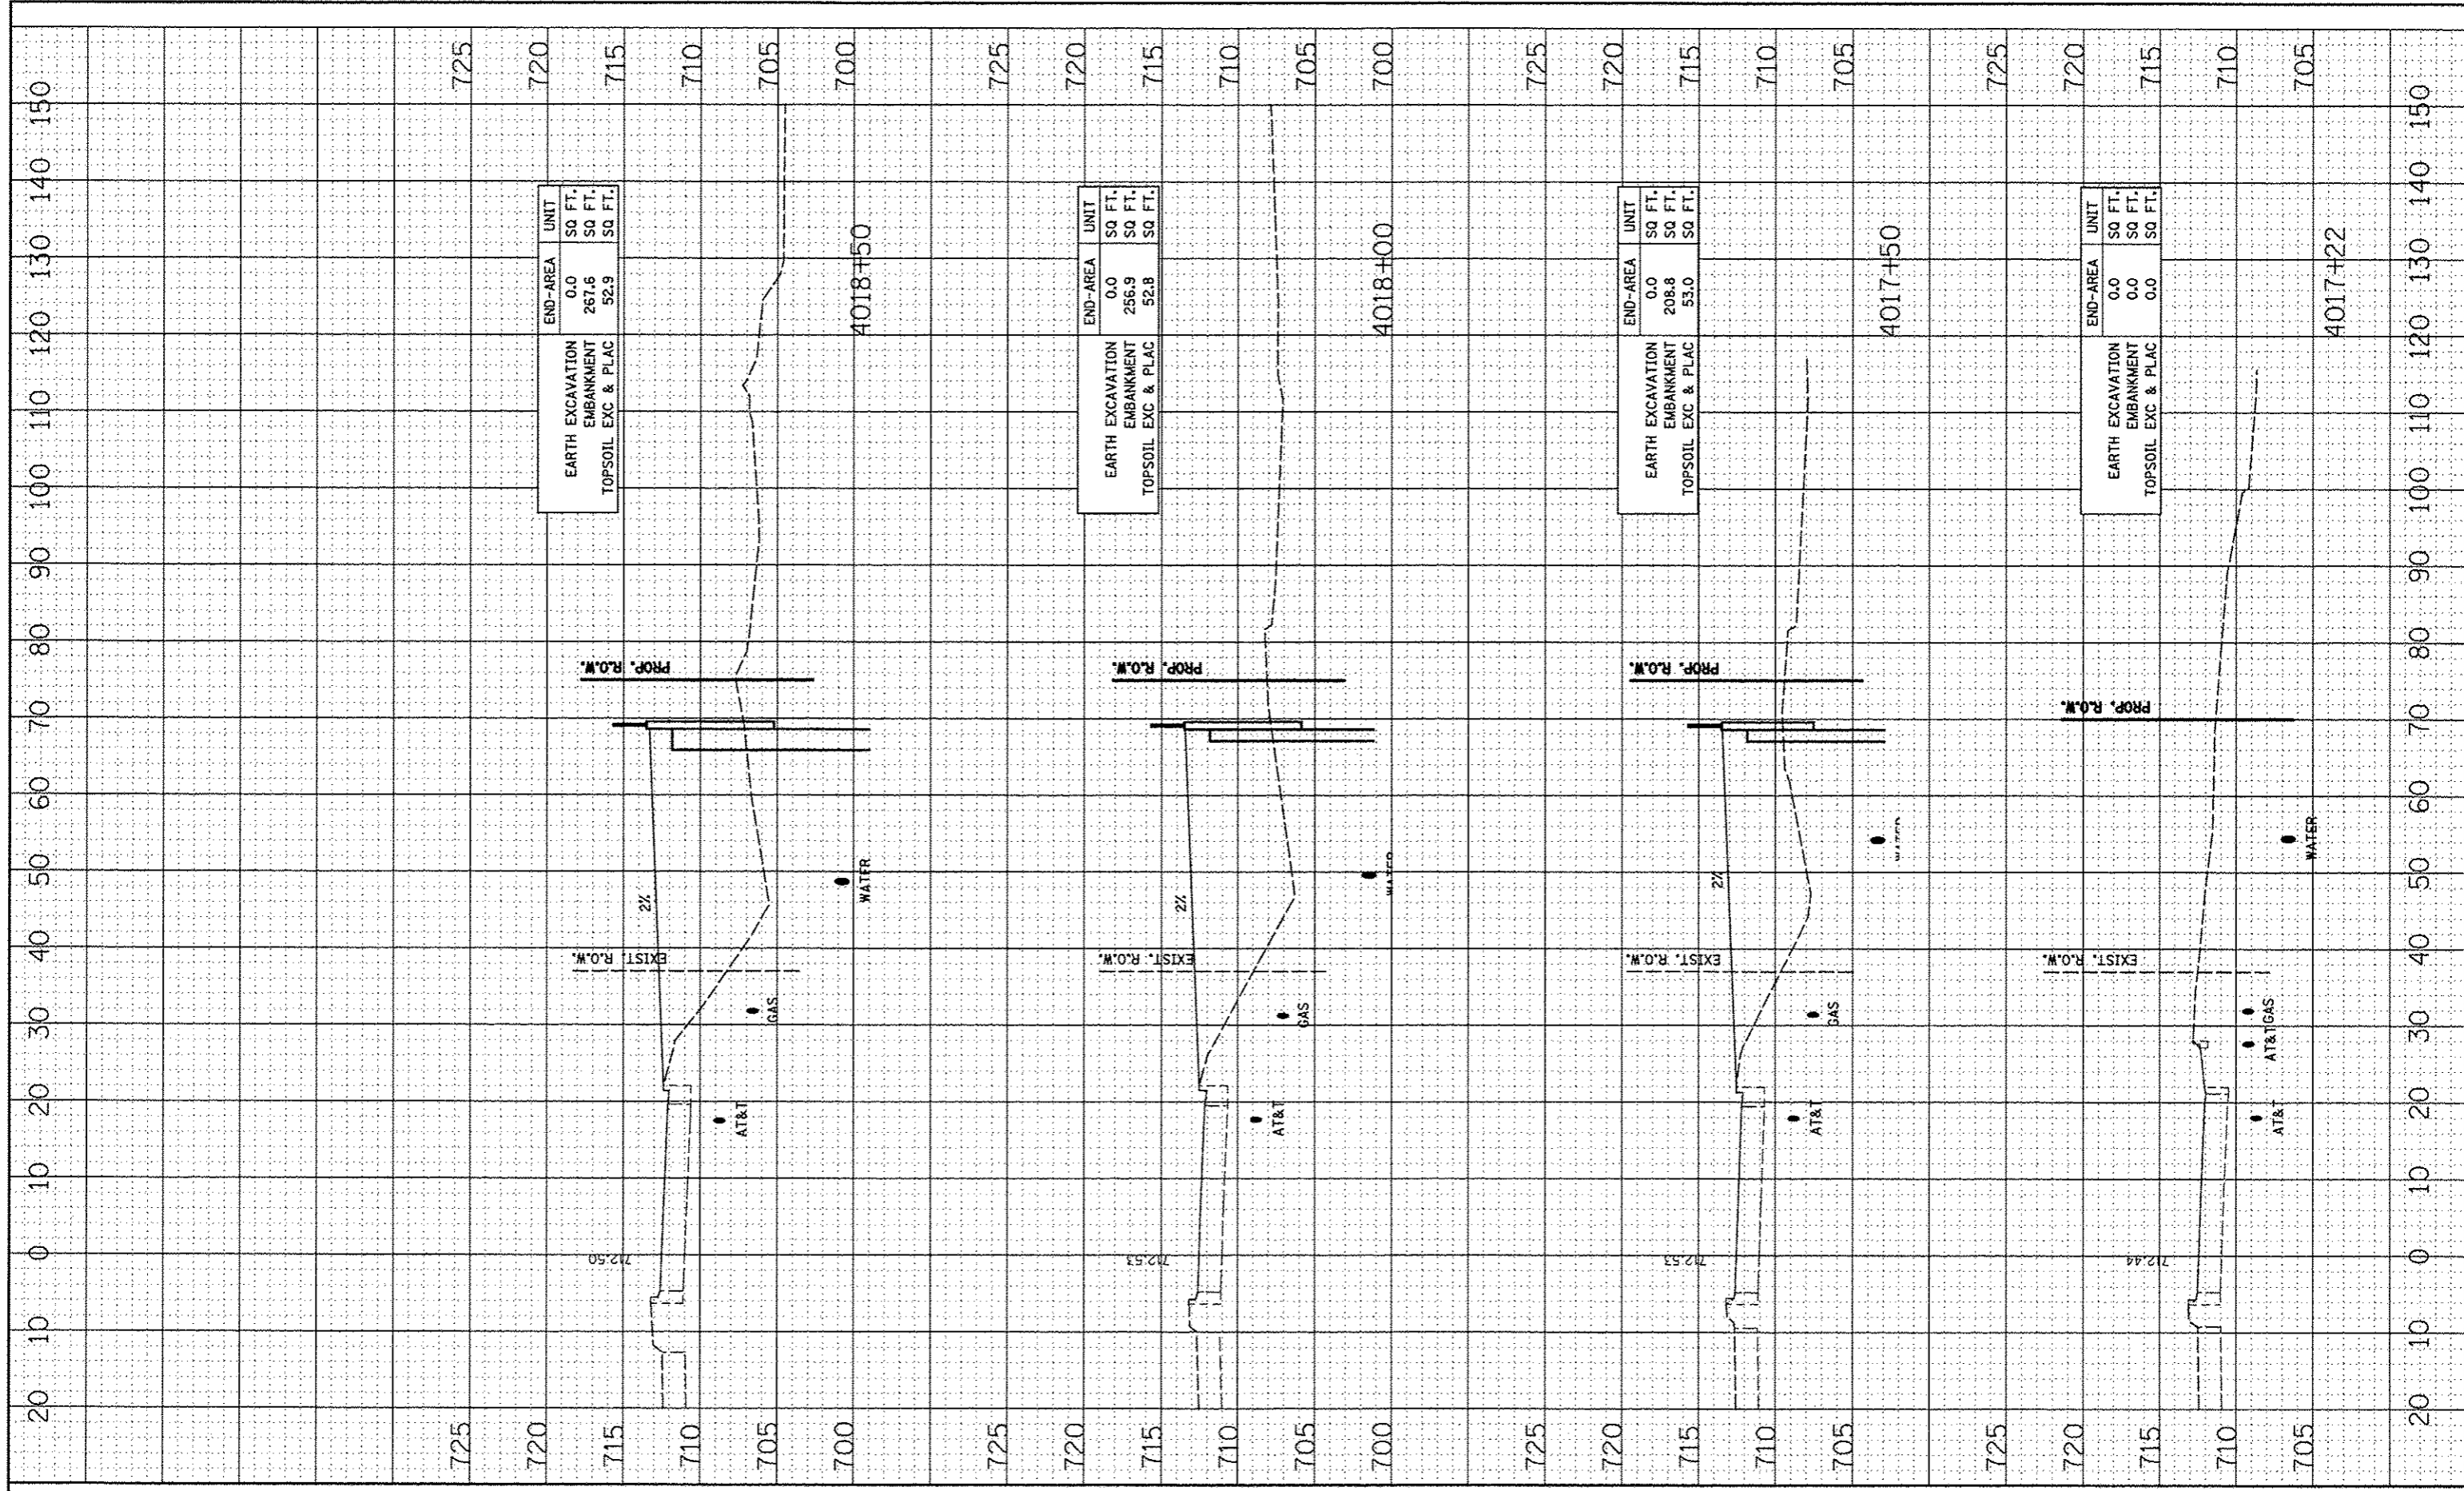

FILE NAME: #FILE#

USER NAME: #USER#
 DESIGNED: NAV
 DRAWN: KES
 CHECKED: PJJ
 DATE: 05-11-12

REVISED: -
 REVISED: -
 REVISED: -
 REVISED: -

STATE OF ILLINOIS
 DEPARTMENT OF TRANSPORTATION

SCALE: SHEET NO. 1 OF 4 SHEETS STA. 4017+00 TO STA. 4018+50

SN 022-W052
 CROSS-SECTIONS

F.A.P. RTE.	SECTION	COUNTY	TOTAL SHEETS	SHEET NO.
338	2011-036-1	DUPAGE	234	127
CONTRACT NO. 60P42				
FED. ROAD DIST. NO. ILLINOIS FED. AID PROJECT				