


DATE	BY
DESIGNED	NAV
DRAWN	KES
CHECKED	PJO
DATE	05-11-12

DATE	BY
DESIGNED	NAV
DRAWN	KES
CHECKED	PJO
DATE	05-11-12

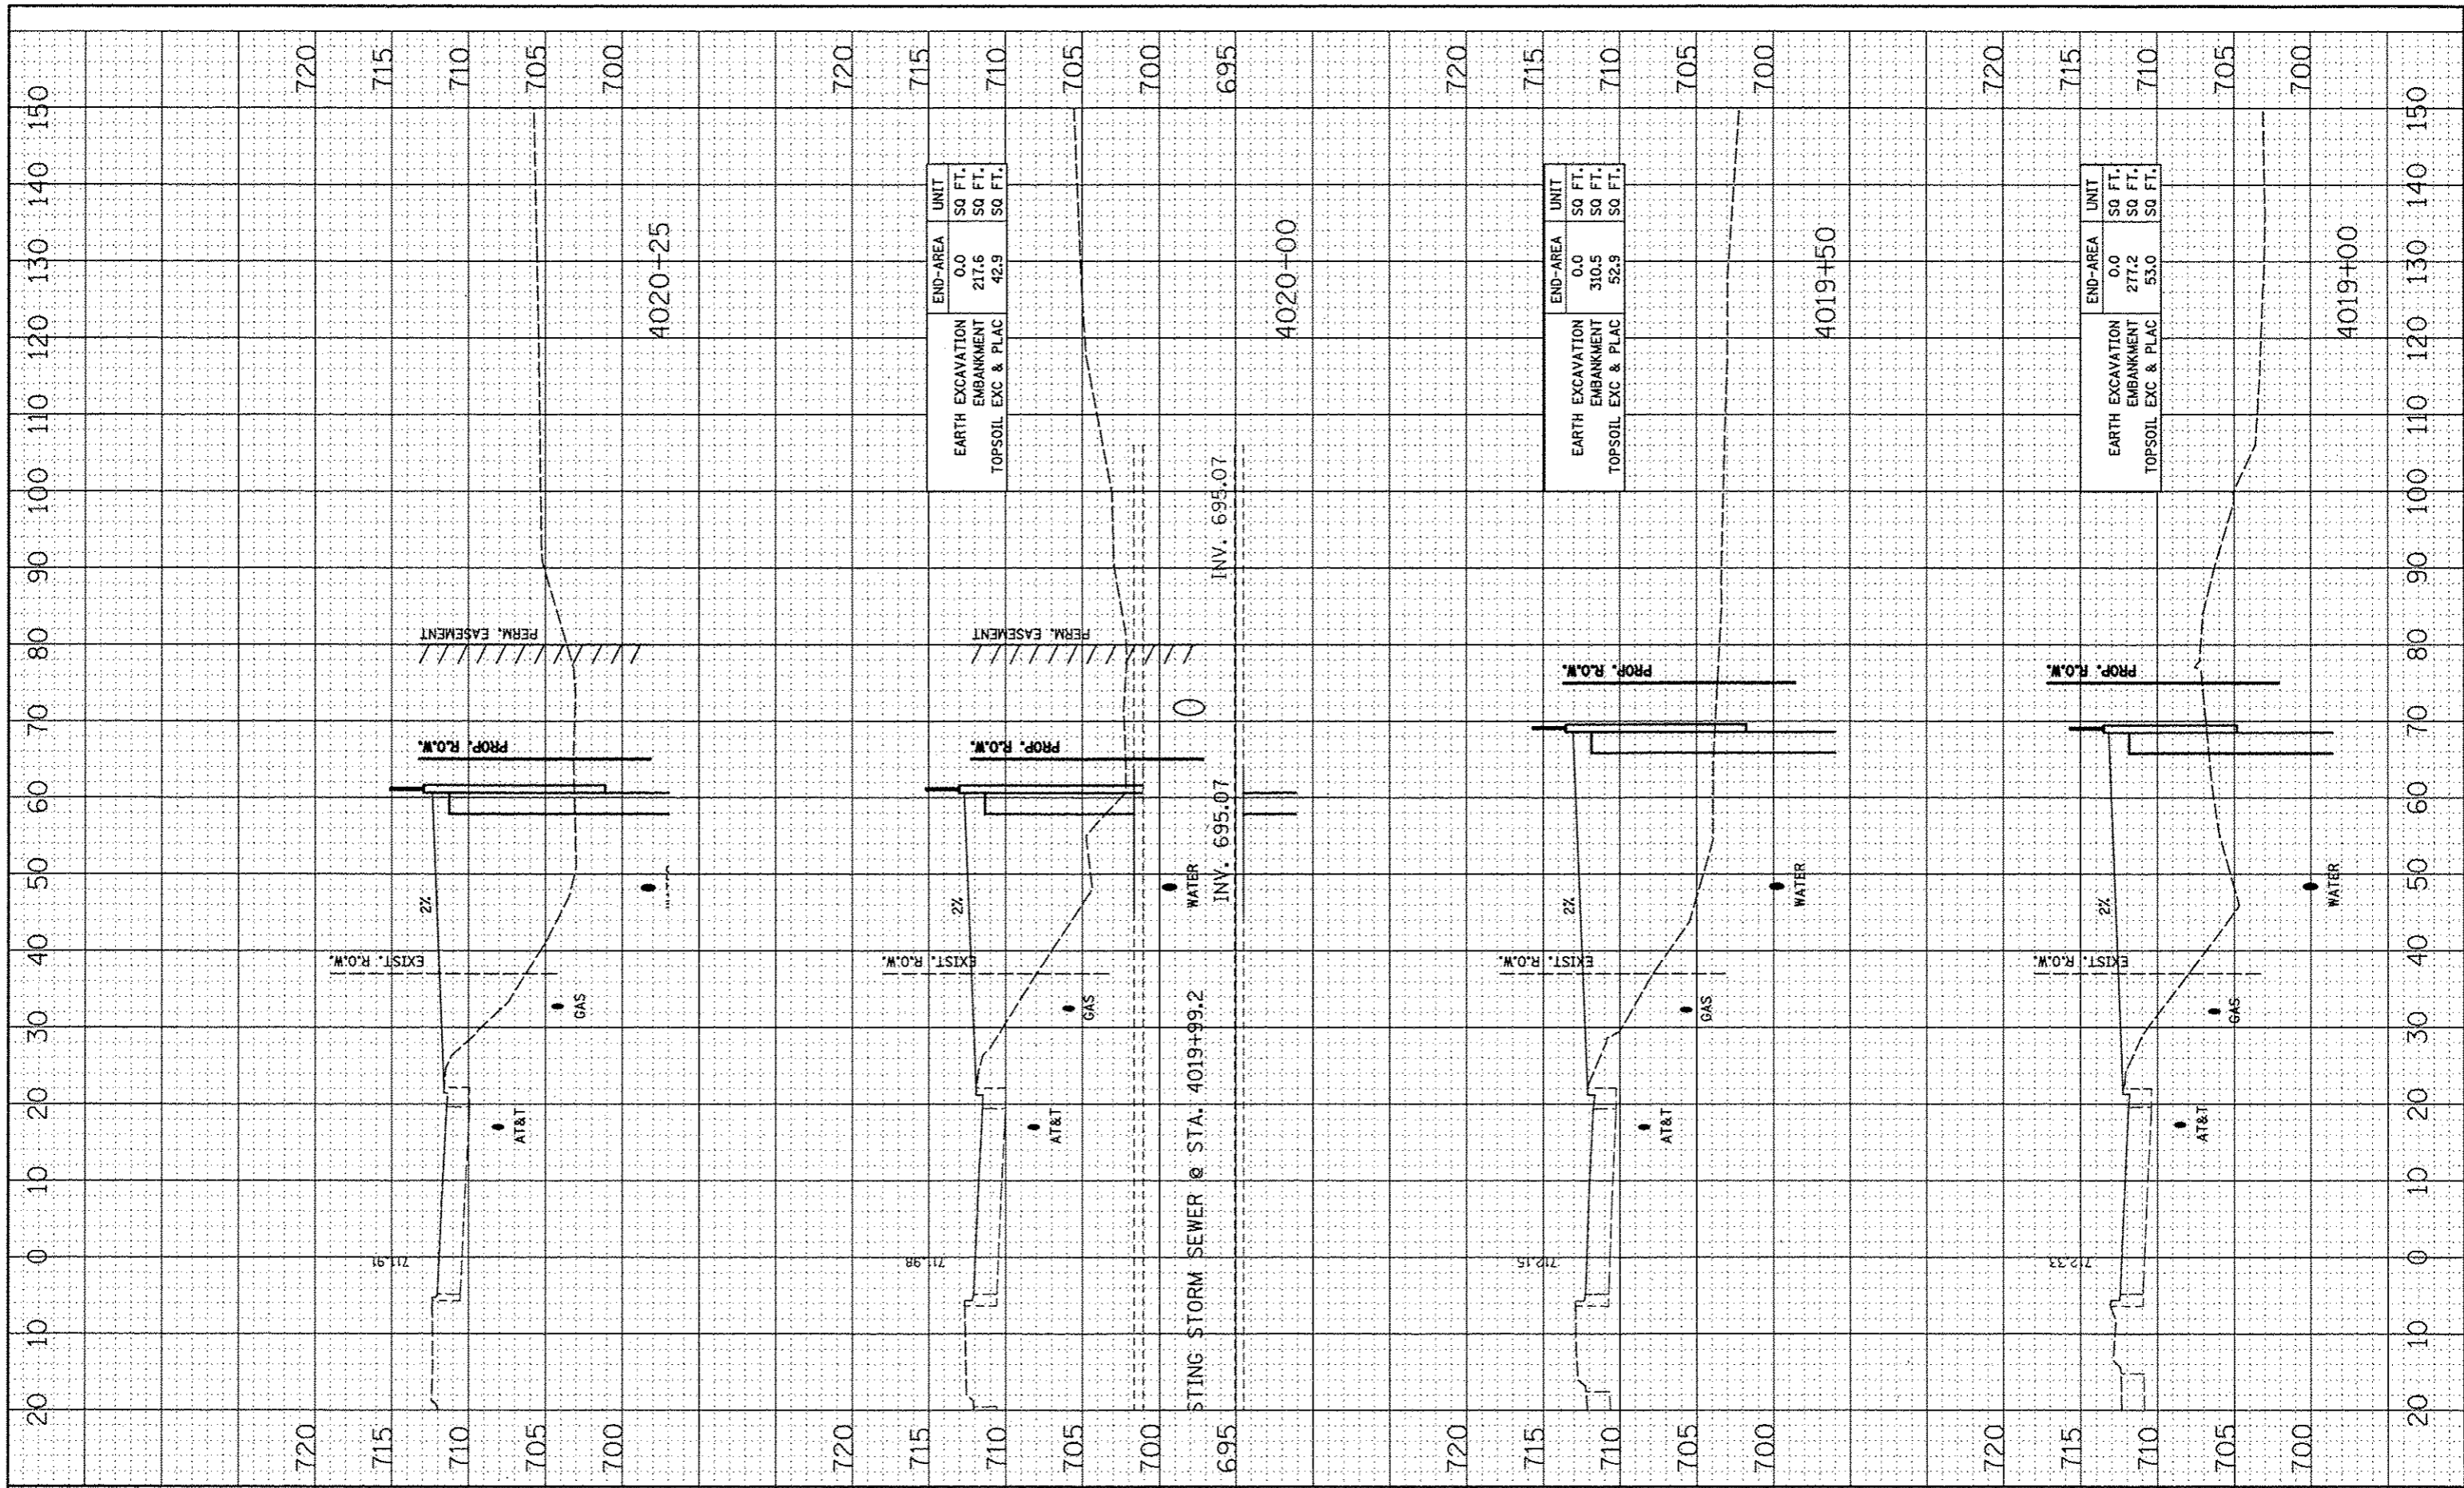

FILE NAME < #FILE#

USER NAME < #USER#

DESIGNED - NAV

DRAWN - KES

CHECKED - PJO

DATE - 05-11-12

REVIS

REVIS

REVIS

REVIS

STATE OF ILLINOIS

DEPARTMENT OF TRANSPORTATION

SN 022-W052

CROSS-SECTIONS

SCALE: SHEET NO. 2 OF 4 SHEETS STA. 4019+00 TO STA. 4020+25

F.A.P. RTE.	SECTION	COUNTY	TOTAL SHEETS	SHEET NO.
338	2011-036-1	DUPAGE	234	128

CONTRACT NO. 60P42

FED. ROAD DIST. NO. ILLINOIS FED. AID PROJECT

STING STORM SEWER @ STA. 4019+99.2

INV. 695.07

PROP. R.O.W.

EXIST. R.O.W.

PERM. EASEMENT

AT&T

GAS

WATER

2%

711.9

711.98

712.15

722.33