


FINAL SURVEY	BY	DATE
SCHEMATIC		
NOTED		
REVISIONS		
NO.		

ORIGINAL SURVEY	BY	DATE
SCHEMATIC		
NOTED		
REVISIONS		
NO.		

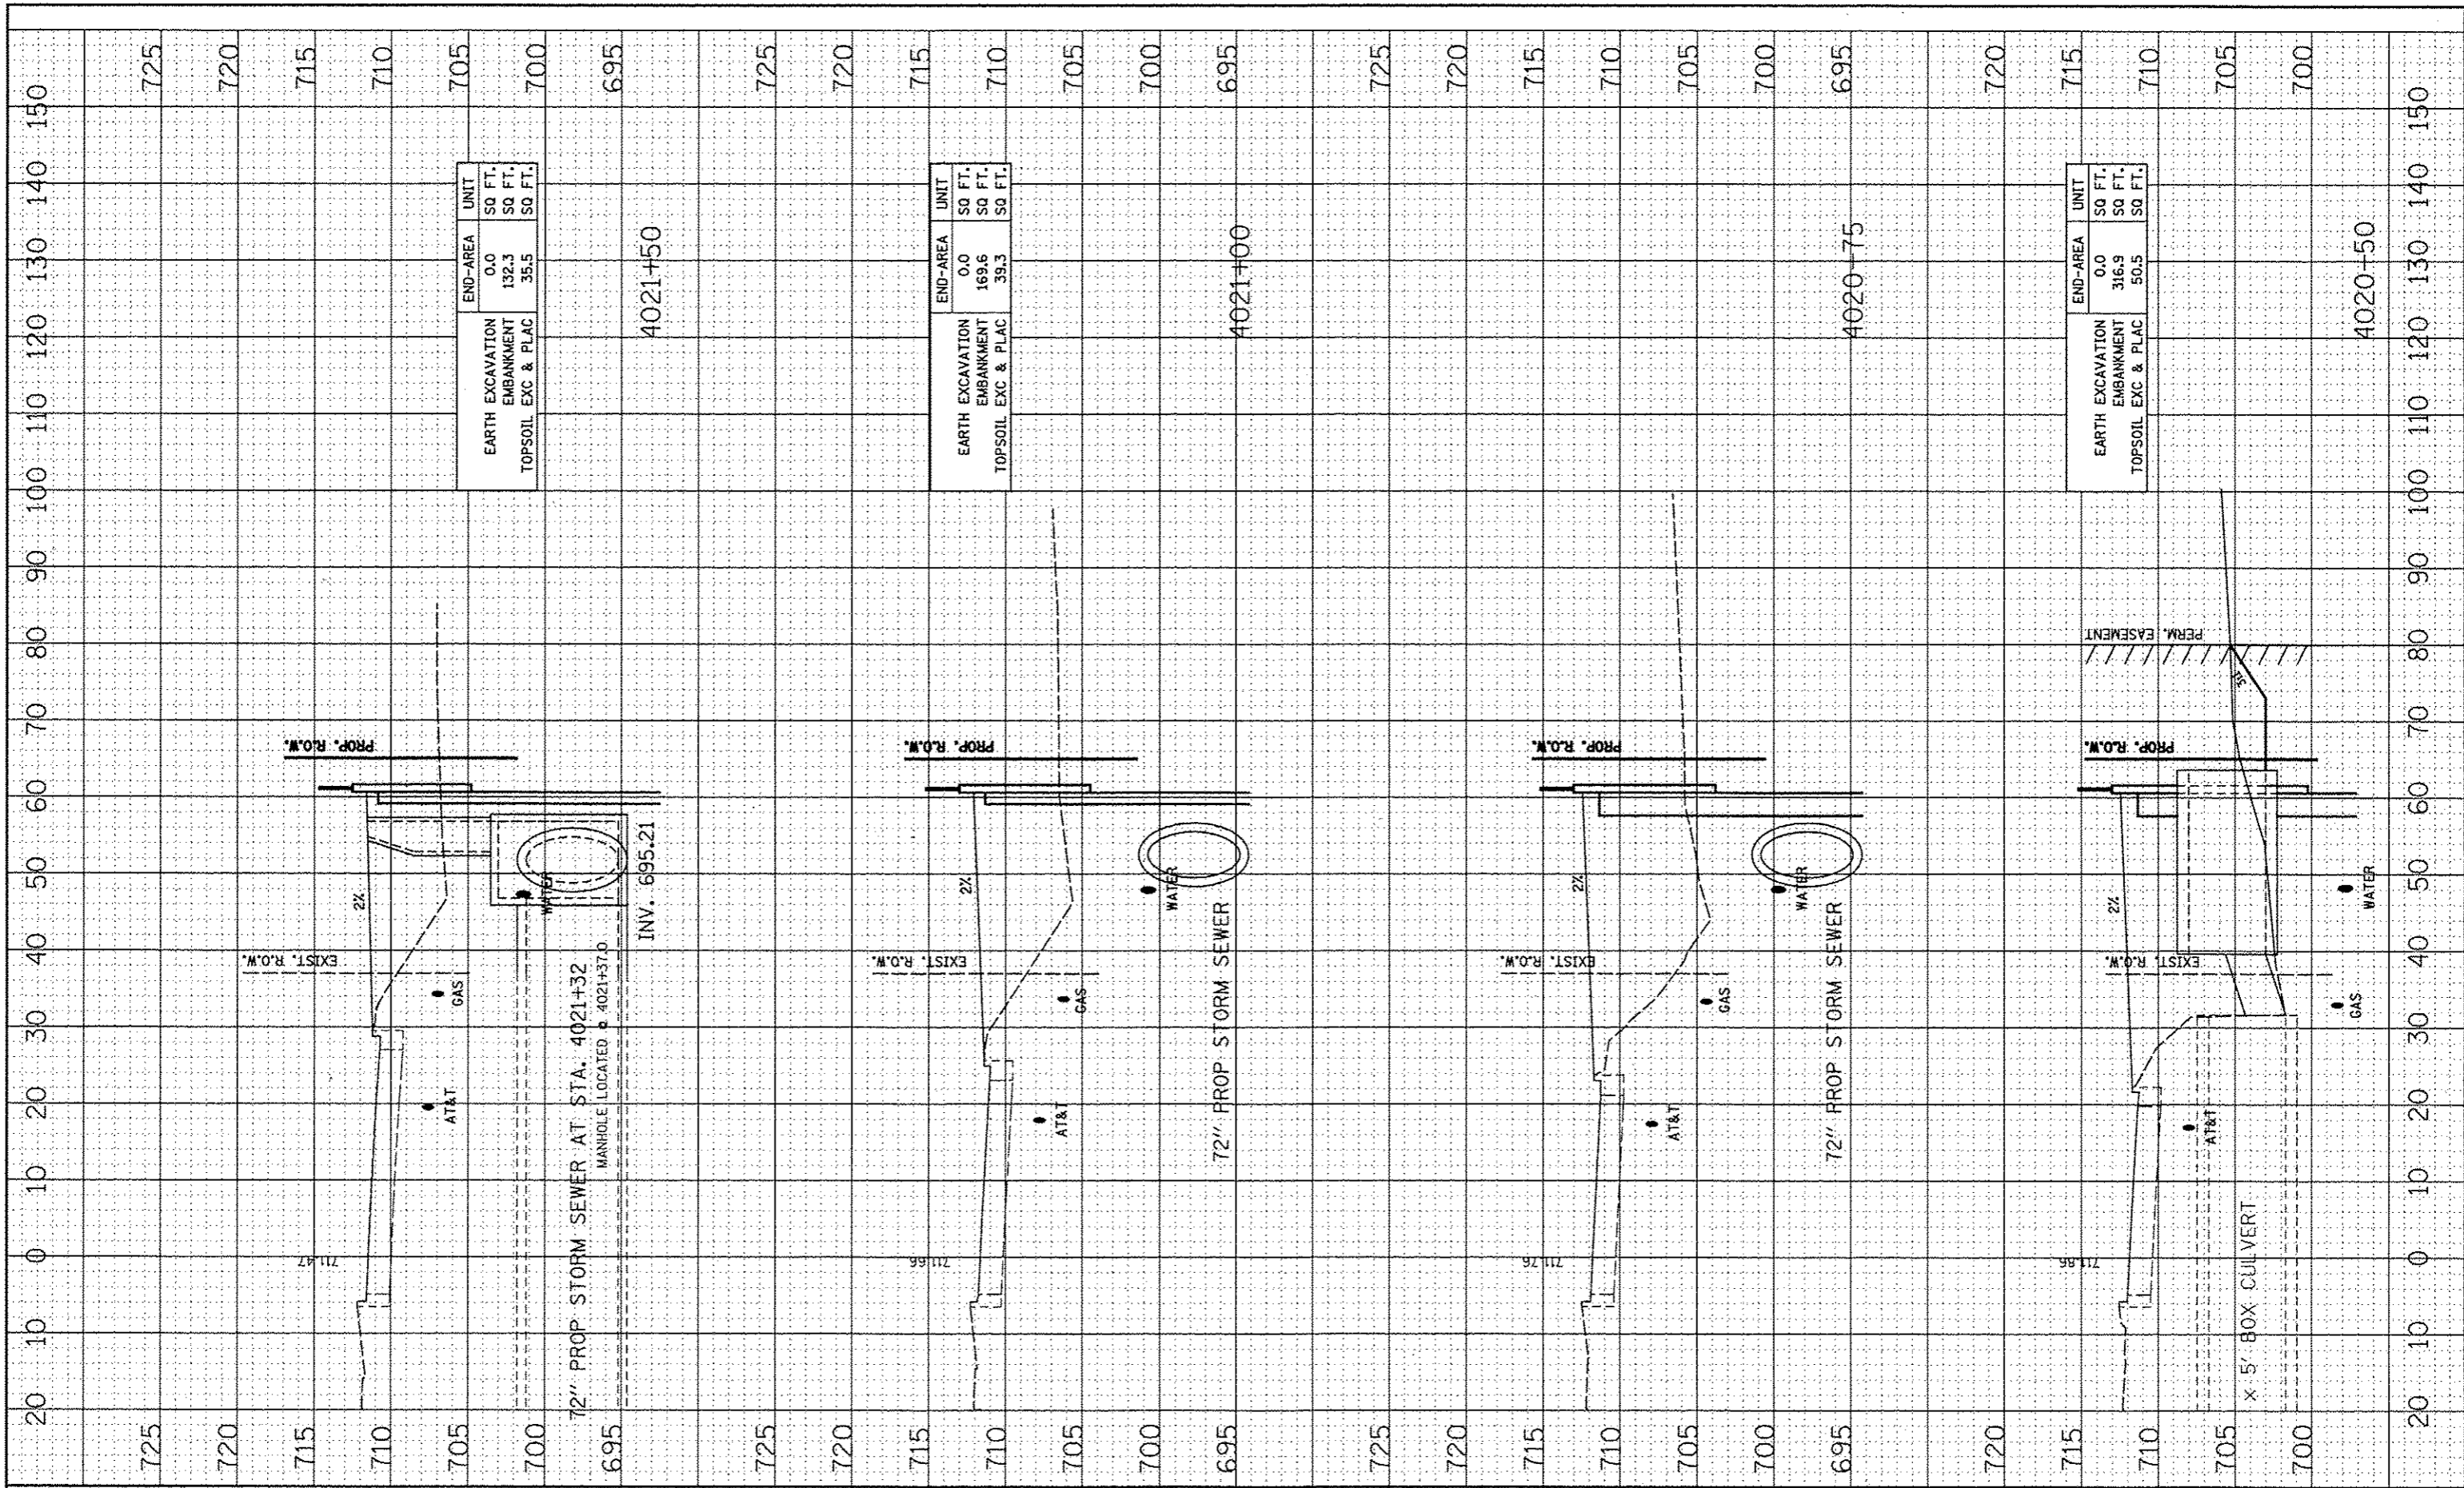

END-AREA	UNIT
EARTH EXCAVATION	SQ. FT.
EMBANKMENT	SQ. FT.
TOPSOIL EXC & PLAC	SQ. FT.

END-AREA	UNIT
EARTH EXCAVATION	SQ. FT.
EMBANKMENT	SQ. FT.
TOPSOIL EXC & PLAC	SQ. FT.

END-AREA	UNIT
EARTH EXCAVATION	SQ. FT.
EMBANKMENT	SQ. FT.
TOPSOIL EXC & PLAC	SQ. FT.

FILE NAME	USER NAME
FILE#	DESIGNED
	DRAWN
	CHECKED
	DATE

DESIGNED	NAV
DRAWN	KES
CHECKED	PJO
DATE	05 11 12

REVISIONS	
REVISIONS	
REVISIONS	
REVISIONS	

**STATE OF ILLINOIS
DEPARTMENT OF TRANSPORTATION**

SCALE:	SHEET NO. 3 OF 4 SHEETS	STA. 4020+50 TO STA. 4021+50
--------	-------------------------	------------------------------

**SN 022-W052
CROSS-SECTIONS**

F.A.P. RTE.	SECTION	COUNTY	TOTAL SHEETS	SHEET NO.
338	2011-036-1	DUPAGE	234	129
CONTRACT NO. 60P42				
FED. ROAD DIST. NO. ILLINOIS FED. AID PROJECT				