


FINAL	DATE
SURVEY	
NOTED	
NOTE BOOK	
AREAS CHECKED	
NO.	

ORIGINAL	DATE
SURVEY	
NOTED	
NOTE BOOK	
AREAS CHECKED	
NO.	

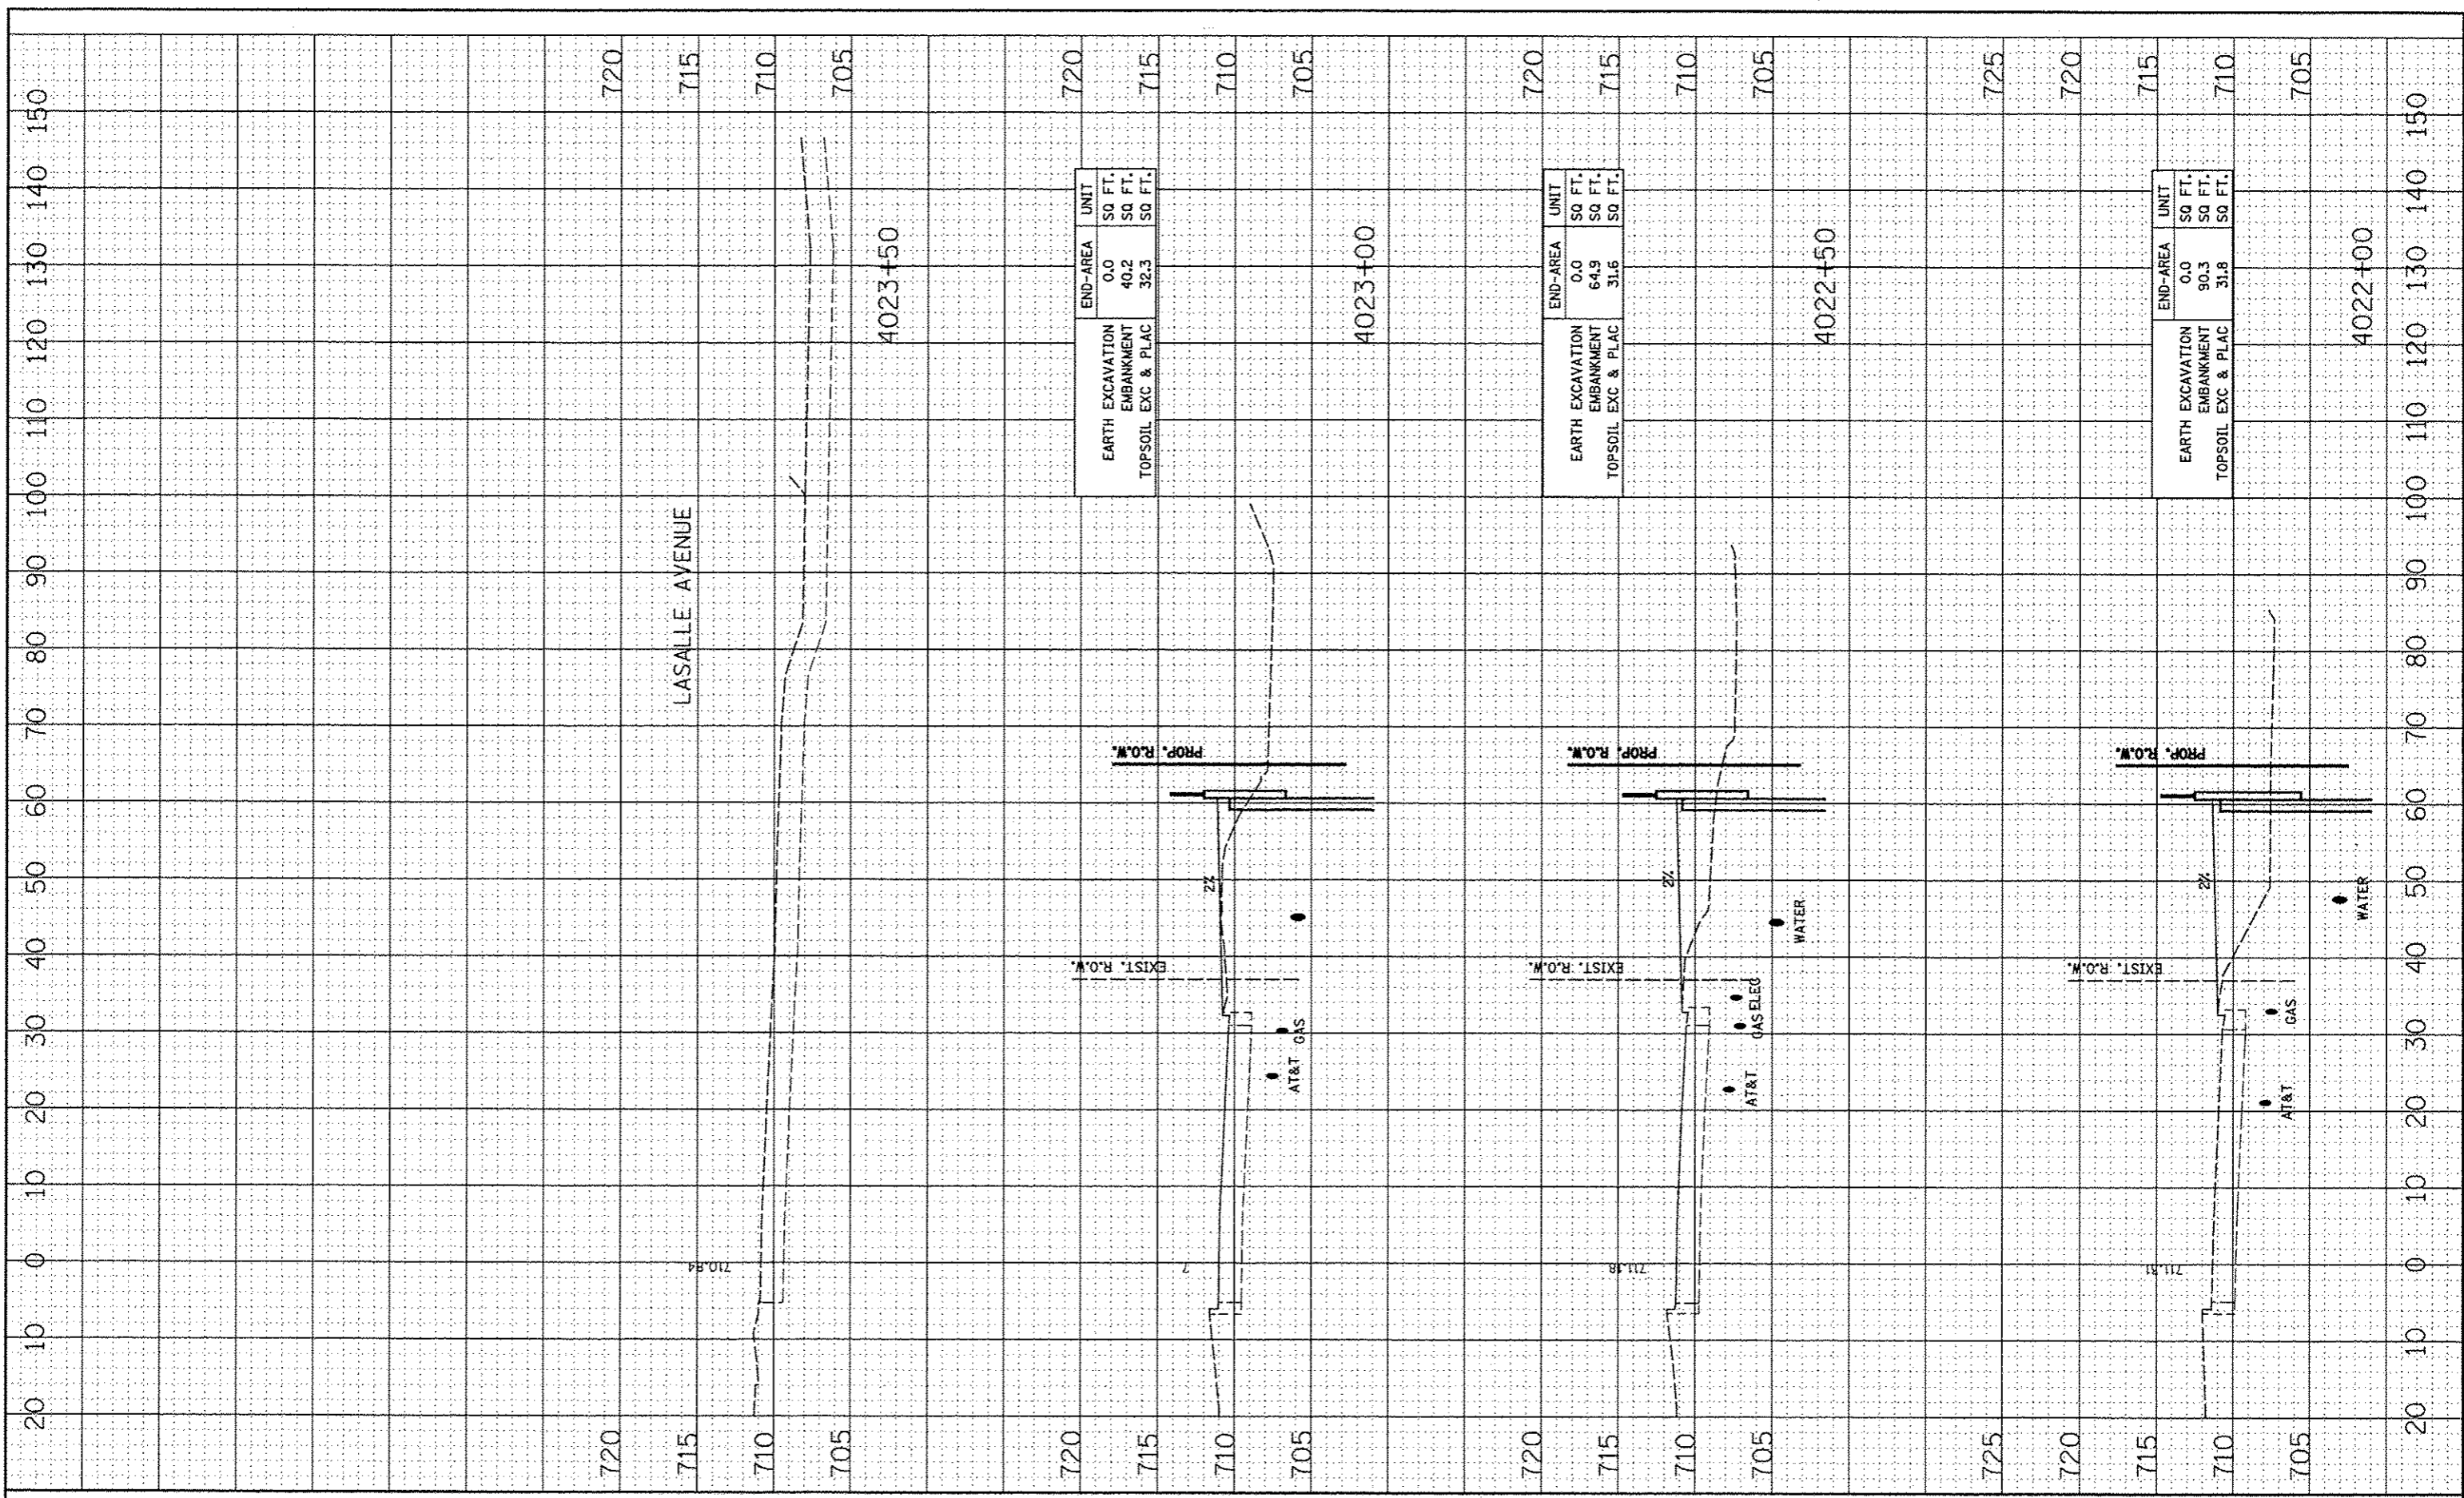

FILE NAME: #FILE#

USER NAME: #USER#

DESIGNED: NAV

DRAWN: KES

CHECKED: PJO

DATE: 05-11-12

REVISIONS:

REVISION 1: REVISED

REVISION 2: REVISED

REVISION 3: REVISED

REVISION 4: REVISED

STATE OF ILLINOIS  
DEPARTMENT OF TRANSPORTATION

SN 022-W052  
CROSS-SECTIONS

SCALE: SHEET NO. 4 OF 4 SHEETS STA. 4022+00 TO STA. 4023+50

F.A.P. RTE.	SECTION	COUNTY	TOTAL SHEETS	SHEET NO.
338	2011-036-I	DUPAGE	234	130
CONTRACT NO. 60P42				
FED. ROAD DIST. NO. ILLINOIS/FED. AID PROJECT				