

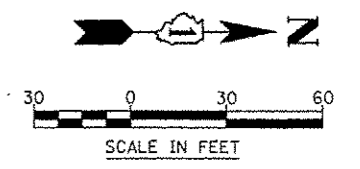
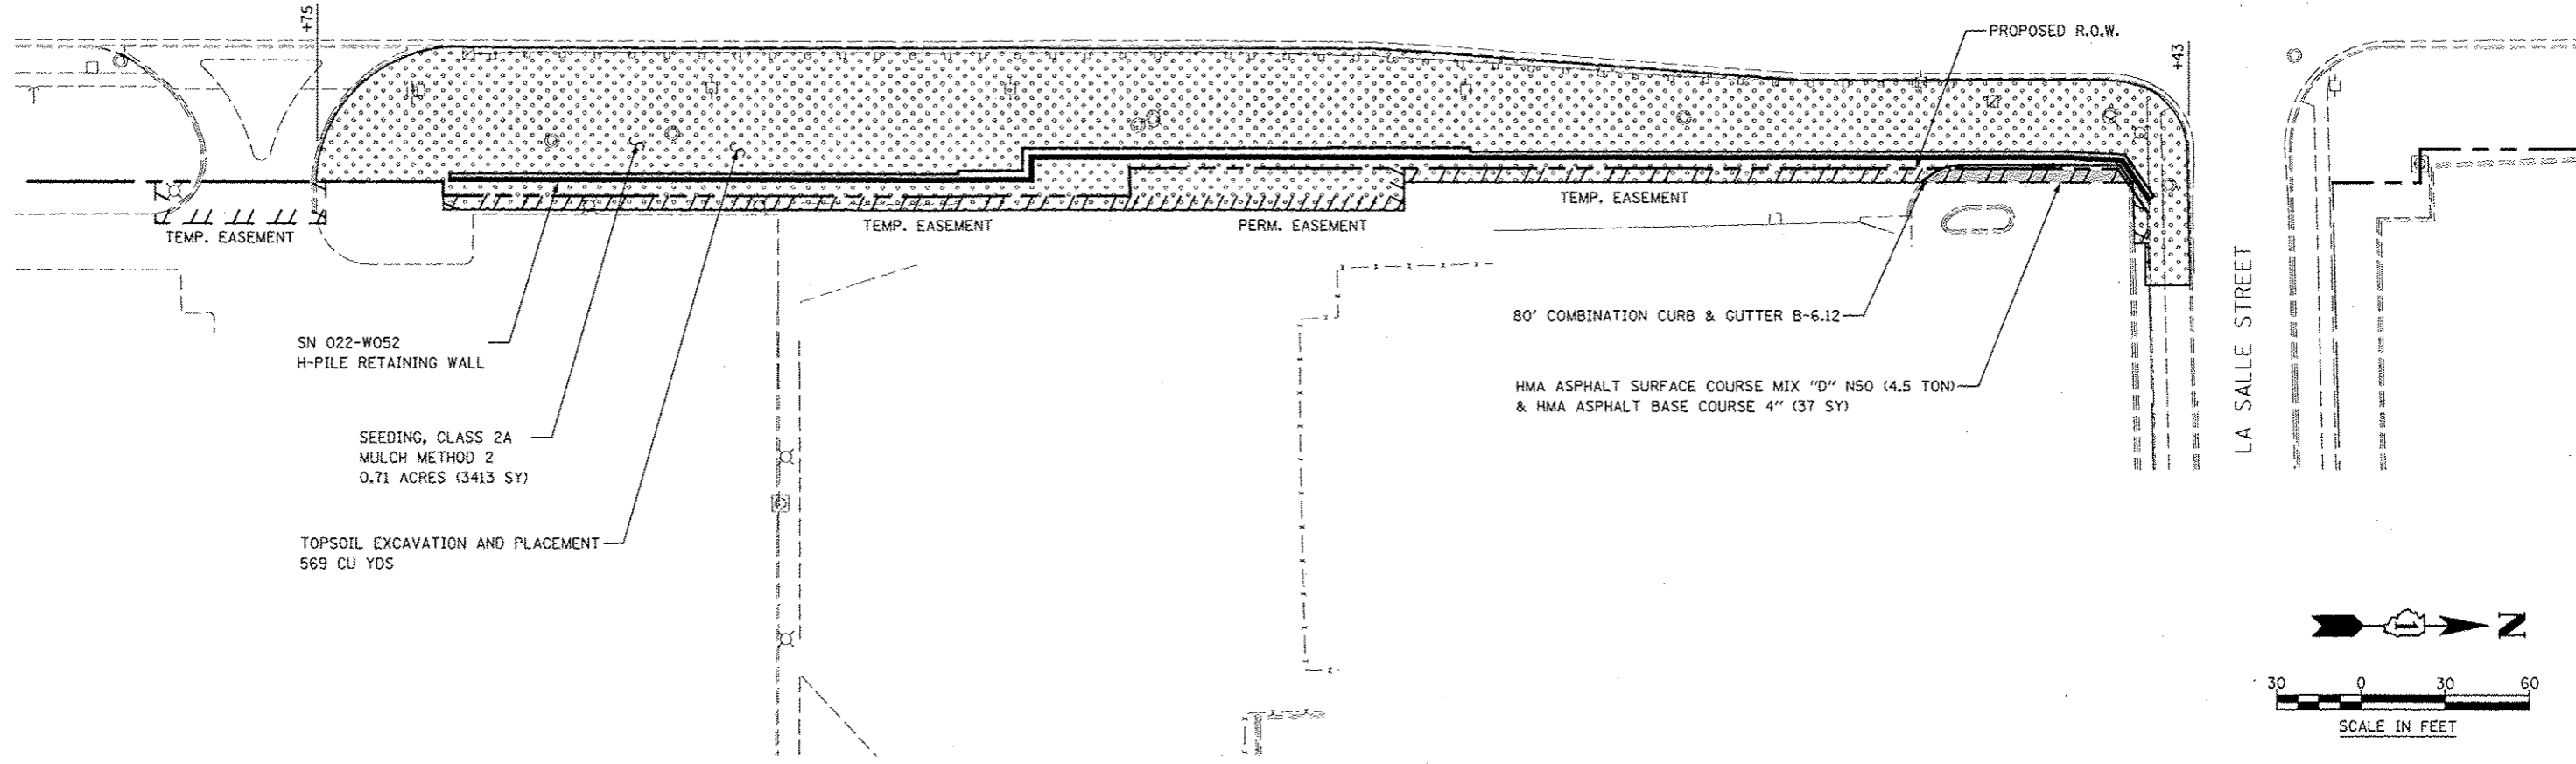
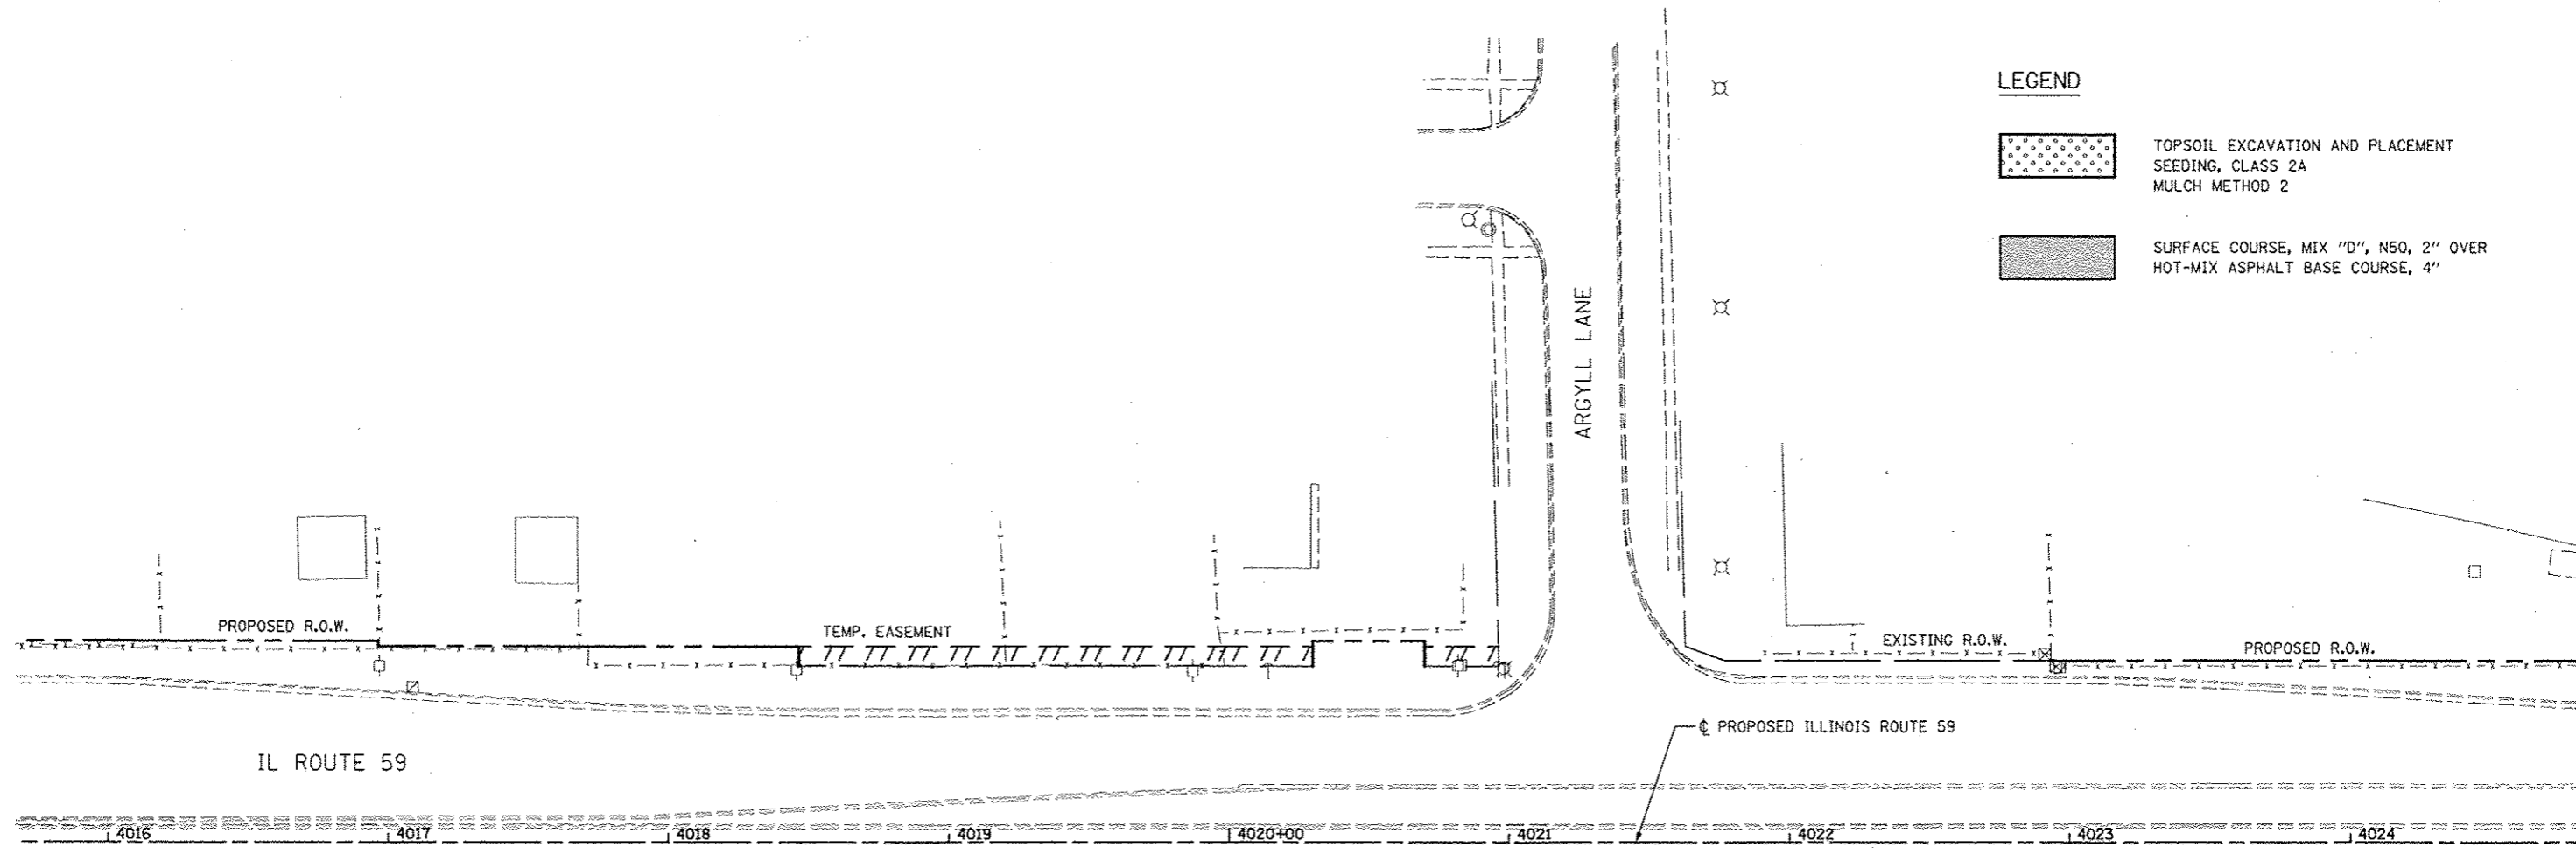


LEGEND

-  TOPSOIL EXCAVATION AND PLACEMENT
SEEDING, CLASS 2A
MULCH METHOD 2
-  SURFACE COURSE, MIX "D", N50, 2" OVER
HOT-MIX ASPHALT BASE COURSE, 4"



FILE NAME	USER NAME	DESIGNED	REVISED	STATE OF ILLINOIS DEPARTMENT OF TRANSPORTATION	SN 022-W052 - RESTORATION PLAN	F.A.P. RTE.	SECTION	COUNTY	TOTAL SHEETS	SHEET NO.	
#FILEL	4USCR#	NAV				338	2011-036-1	DUPAGE	234	131	
		DRAWN	REVISED			SCALE: AS SHOWN SHEET NO. 1 OF 1 SHEETS STA. TO STA.					
		CHECKED	REVISED			CONTRACT NO. 60P42					
		DATE	REVISED	ILLINOIS FED. AID PROJECT							