


F.A. RTE. 338/IL 59	SECTION -2011-036-1-	COUNTY DUPAGE	TOTAL SHEETS -0-	SHEET NO. 3
STA.		TO STA.		
FED. ROAD DIST. NO.	ILLINOIS	CONTRACT 60P42		

CONSTRUCTION NOTE:  
CABLES TO TERMINATED AT  
BUS BY OTHERS. DO NOT LET  
CABLES HANG OVER CONDUIT.  
TIE CABLES UP TO BUS.

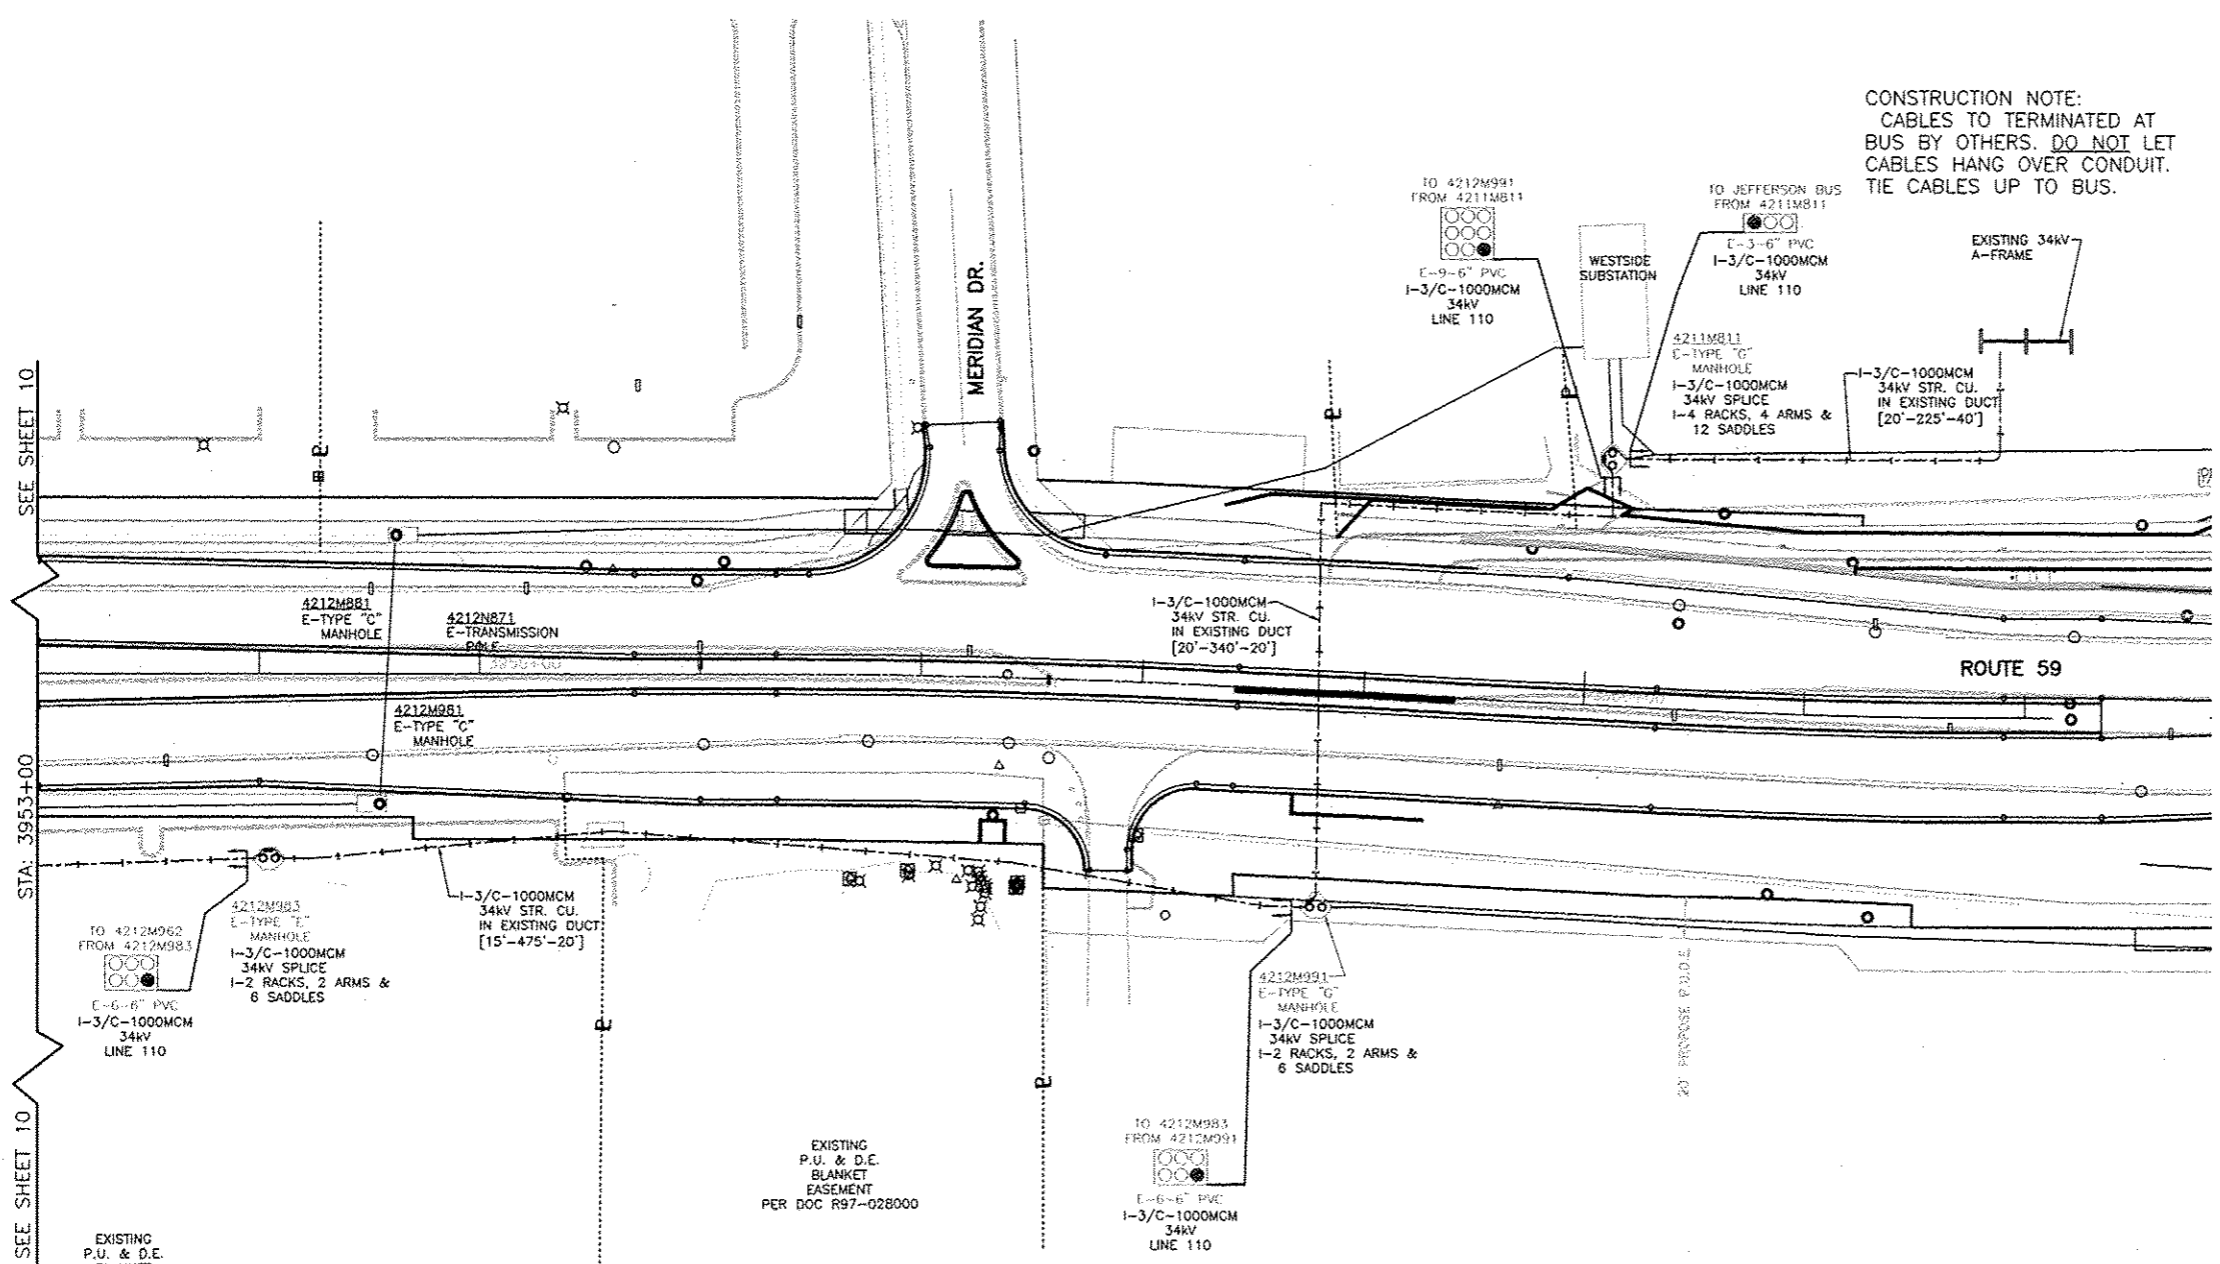

**LEGEND**

- EXISTING UNDERGROUND**
- E-SW. VAULT
  - E-SW. MOD.
  - E-TRANSFORMER
  - E-TYPE "A" MANHOLE
  - E-TYPE "C" MANHOLE
  - E-TYPE "C" DOUBLE OPENING MANHOLE
  - E-TYPE "D" MANHOLE
  - E-TYPE "E" MANHOLE
  - E-CONDUIT
  - E-TYPE "E" DOUBLE OPENING MANHOLE
  - E-TYPE "G" DOUBLE OPENING MANHOLE
- OVERHEAD**
- E-DISTRIBUTION/TRANSMISSION POLE
  - E-3/C-1000MCM 34kV STR. CU. W/JKT.
- INSTALL UNDERGROUND**
- 1-3/C-1000MCM 34kV STR. CU. W/JKT.
  - 1-SPLICE PER MFR. OR SPECS. PER C30-0460

SEE SHEET 10

STA: 3953+00

SEE SHEET 10

**CALL JULIE 48 HRS. PRIOR TO CONSTRUCTION**  
1-800-892-0123 OR CALL 811

**NOTES:**

- THE PROJECT ENGINEER FOR THIS JOB IS BRIAN CHAMBERLAIN AT (630)420-6653.
- THE PROJECT COORDINATOR FOR THIS PROJECT IS PAUL MICHALOWSKI AT (630)305-5227.
- CONTRACTOR IS RESPONSIBLE FOR MANHOLE PHOTOS TAKEN OF ALL CLEARLY MARKED CABLE AND ALL WALLS OF MANHOLES. PHOTOS WILL BE GIVEN TO THE GIS GROUP WITH THE AS-BUILTS.

59	MERIDIAN PK	GLACIER	BNRR	LOCATION MAP		DESIGN REVISION DATES	
				PROJECT TITLE <b>ROUTE 59 ROAD IMPROVEMENTS</b>			
PROJECT DESCRIPTION <b>TO RELOCATE AND INSTALL NEW DUCTBANK AND 34KV FEEDERS</b>				ENGINEER BCC	DRAWING DATE 5-11-12	APP # 4211.4212.4223	SCALE 1 = 40
DESIGN BY / CHECKED BY DL / PSM				APPROVED DATE N/A	DATE JOB AGREEMENT # N/A	PROJECT # EU-12	
CHECKED BY [Signature]				APP # 0080648001C8.DWG	SHEET # 9 OF 63	WORK REQUEST # 60468	
Naperville				Department of Public Utilities Electric Division			