


F.A. RTE. 338/IL 59	SECTION -2011-036-	COUNTY DUPAGE	TOTAL SHEETS 0	SHEET NO. 3
STA.		TO STA.		
FED. ROAD DIST. NO.	ILLINOIS	CONTRACT 60P42		

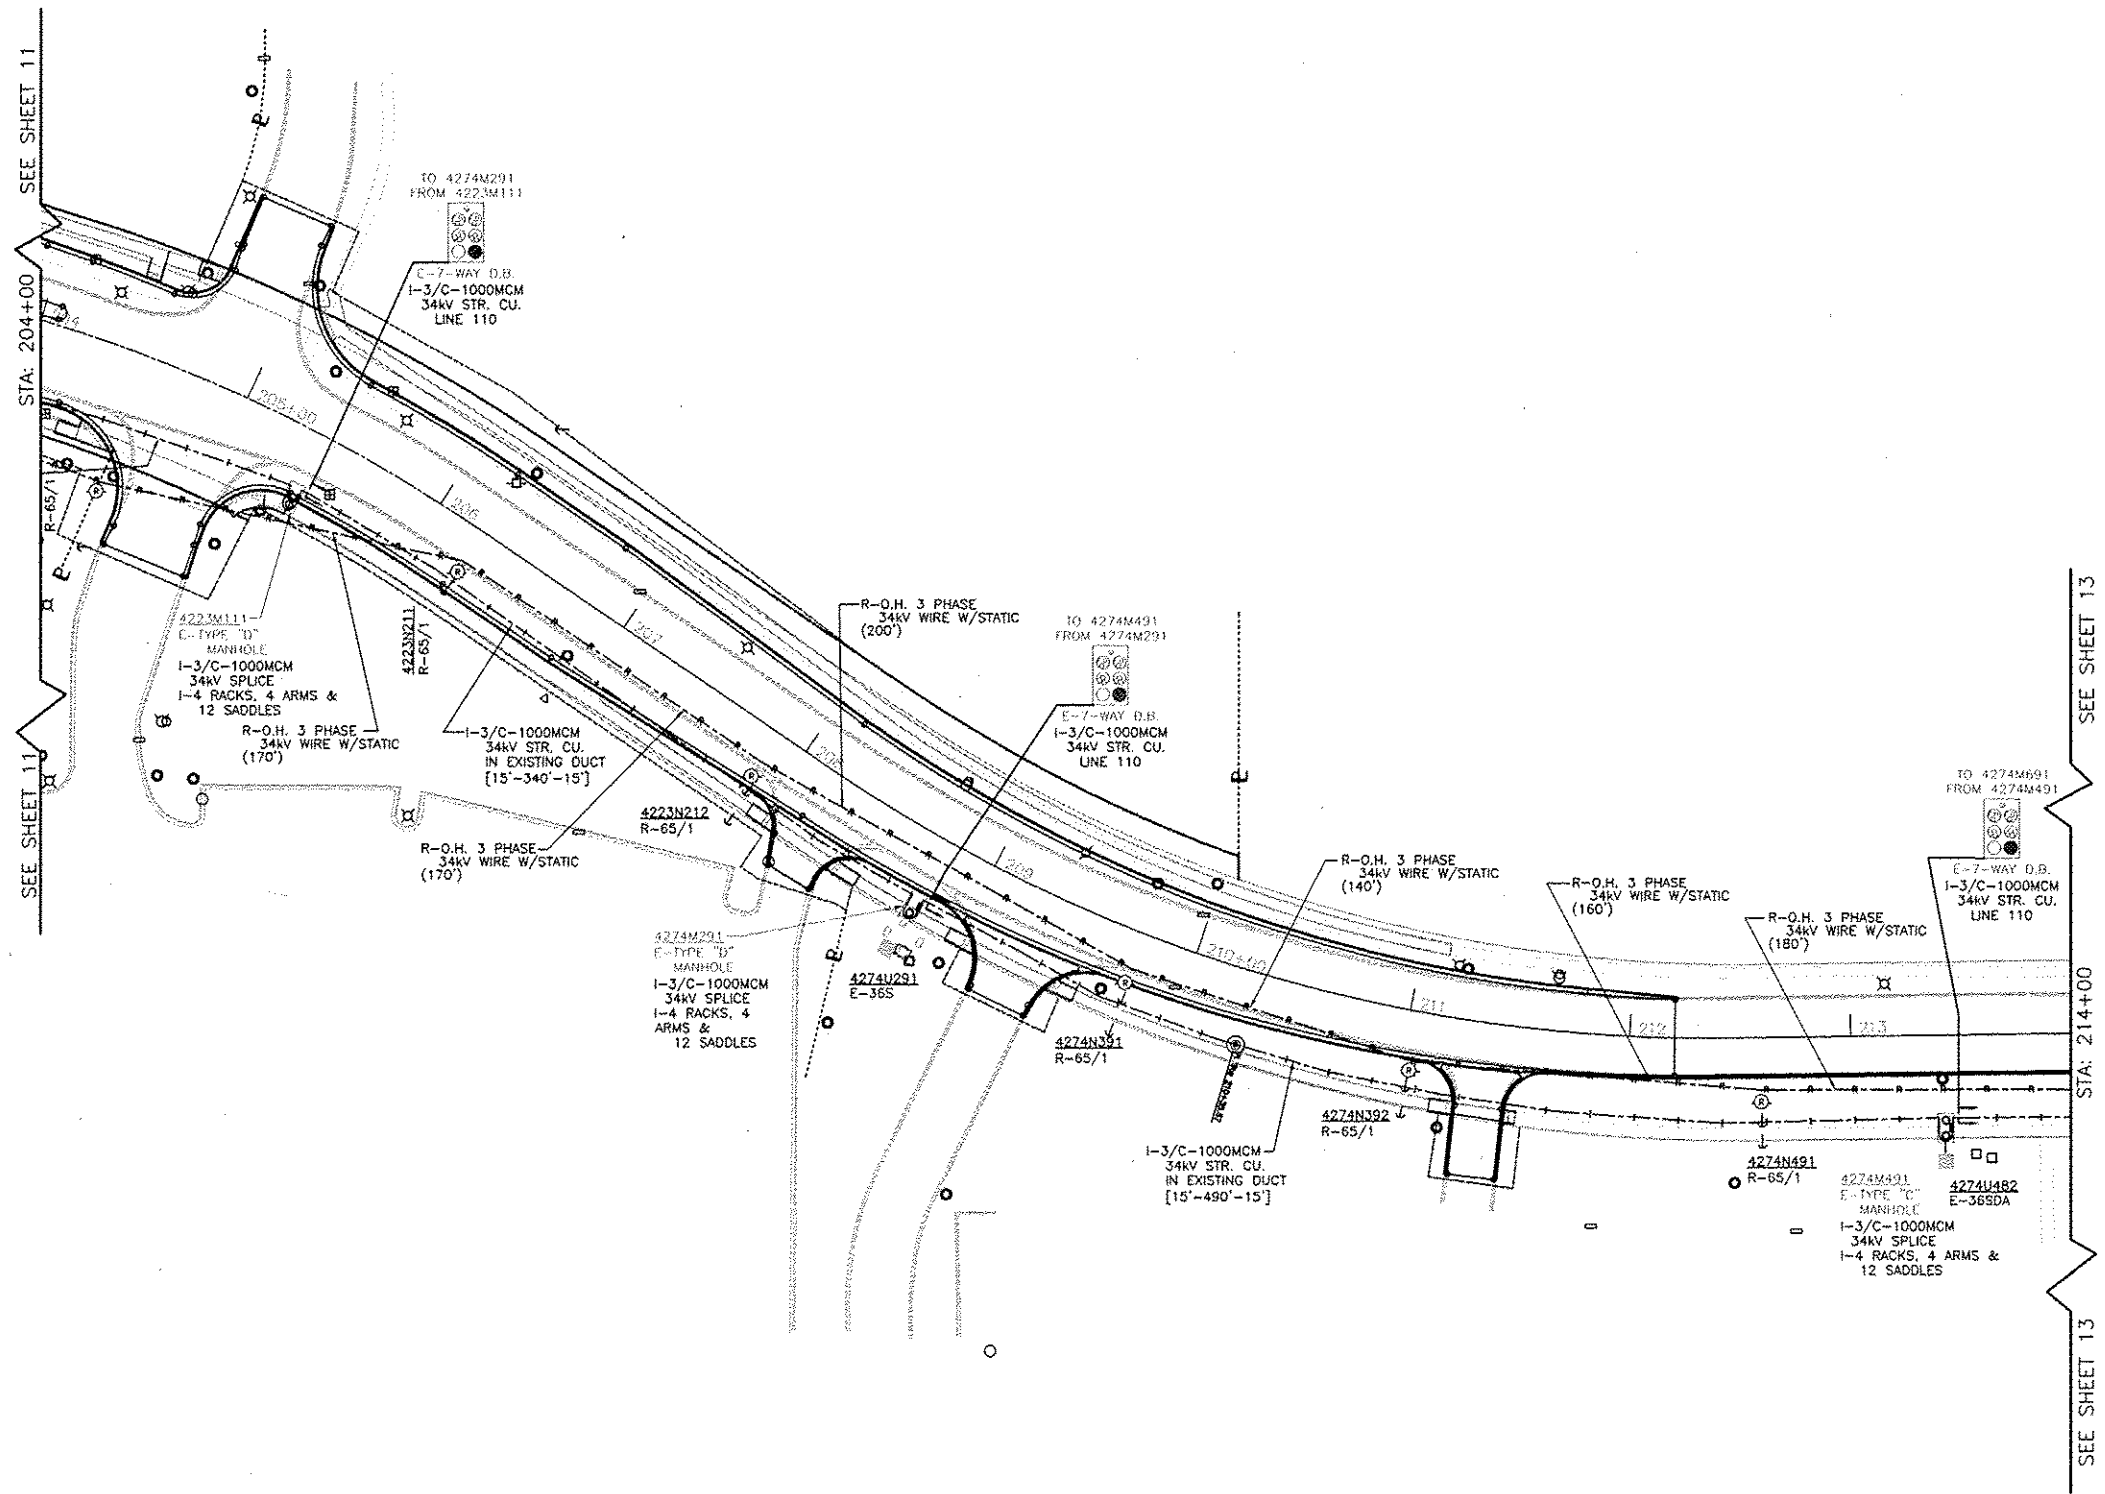

LEGEND

EXISTING	
UNDERGROUND	
	E-SW. VAULT
	E-SW. MOD.
	E-TRANSFORMER
	E-TYPE "A" MANHOLE
	E-TYPE "C" MANHOLE
	E-TYPE "C" DOUBLE OPENING MANHOLE
	E-TYPE "D" MANHOLE
	E-TYPE "E" MANHOLE
	E-CONDUIT
	E-TYPE "E" DOUBLE OPENING MANHOLE
	E-TYPE "G" DOUBLE OPENING MANHOLE
OVERHEAD	
	E-DISTRIBUTION/TRANSMISSION POLE
	E-3/C-1000MCM 34KV STR. CU. W/JKT.
INSTALL UNDERGROUND	
	I-3/C-1000MCM 34KV STR. CU. W/JKT.
	I-SPLICE PER MFR. OR SPECS. PER C30-0460
REMOVE OVERHEAD	
	R-DISTRIBUTION/TRANSMISSION POLE 65/1 THRU 65/3 POLES
	R-3/C-1000MCM 34KV STR. CU. W/JKT.
	R-O.H. 3 PHASE 34KV WIRE W/STATIC

CALL JULIE 48 HRS. PRIOR TO CONSTRUCTION
1 - 800 - 892 - 0123 OR CALL 811

NOTES:

1. THE PROJECT ENGINEER FOR THIS JOB IS BRIAN CHAMBERLAIN AT (630)420-6603.
2. THE PROJECT COORDINATOR FOR THIS PROJECT IS PAUL MICHALOWSKI AT (630)300-8227.
3. CONTRACTOR IS RESPONSIBLE FOR MANHOLE PHOTOS TAKEN OF ALL CLEARLY MARKED CABLE AND ALL WALLS OF MANHOLES. PHOTOS WILL BE GIVEN TO THE GIS GROUP WITH THE AS-BUILTS.

	DESIGN REVISION DATES
PROJECT TITLE ROUTE 59 ROAD IMPROVEMENTS	
PROJECT DESCRIPTION TO RELOCATE AND INSTALL NEW DUCTBANK AND 34KV FEEDERS	
ENGINEER BCC	DRAWING DATE 5-11-12
DATE DESIGNED BY DL	DATE CHECKED BY PSM
DESIGNED BY PSM	APPROVED BY [Signature]
SCALE 1" = 40'	PROJECT # EU-12
DATE 0060648001C12.DWG	SHEET # 12 OF 63
Department of Public Utilities Electric Division	WORK REQUEST # 60468