


F.A. RTE. 338/IL 59	SECTION 2011-036	COUNTY DUPAGE	TOTAL SHEETS 0	SHEET NO. 3
STA.		TO STA.		
FED. ROAD DIST. NO.	ILLINOIS	CONTRACT 60P42		

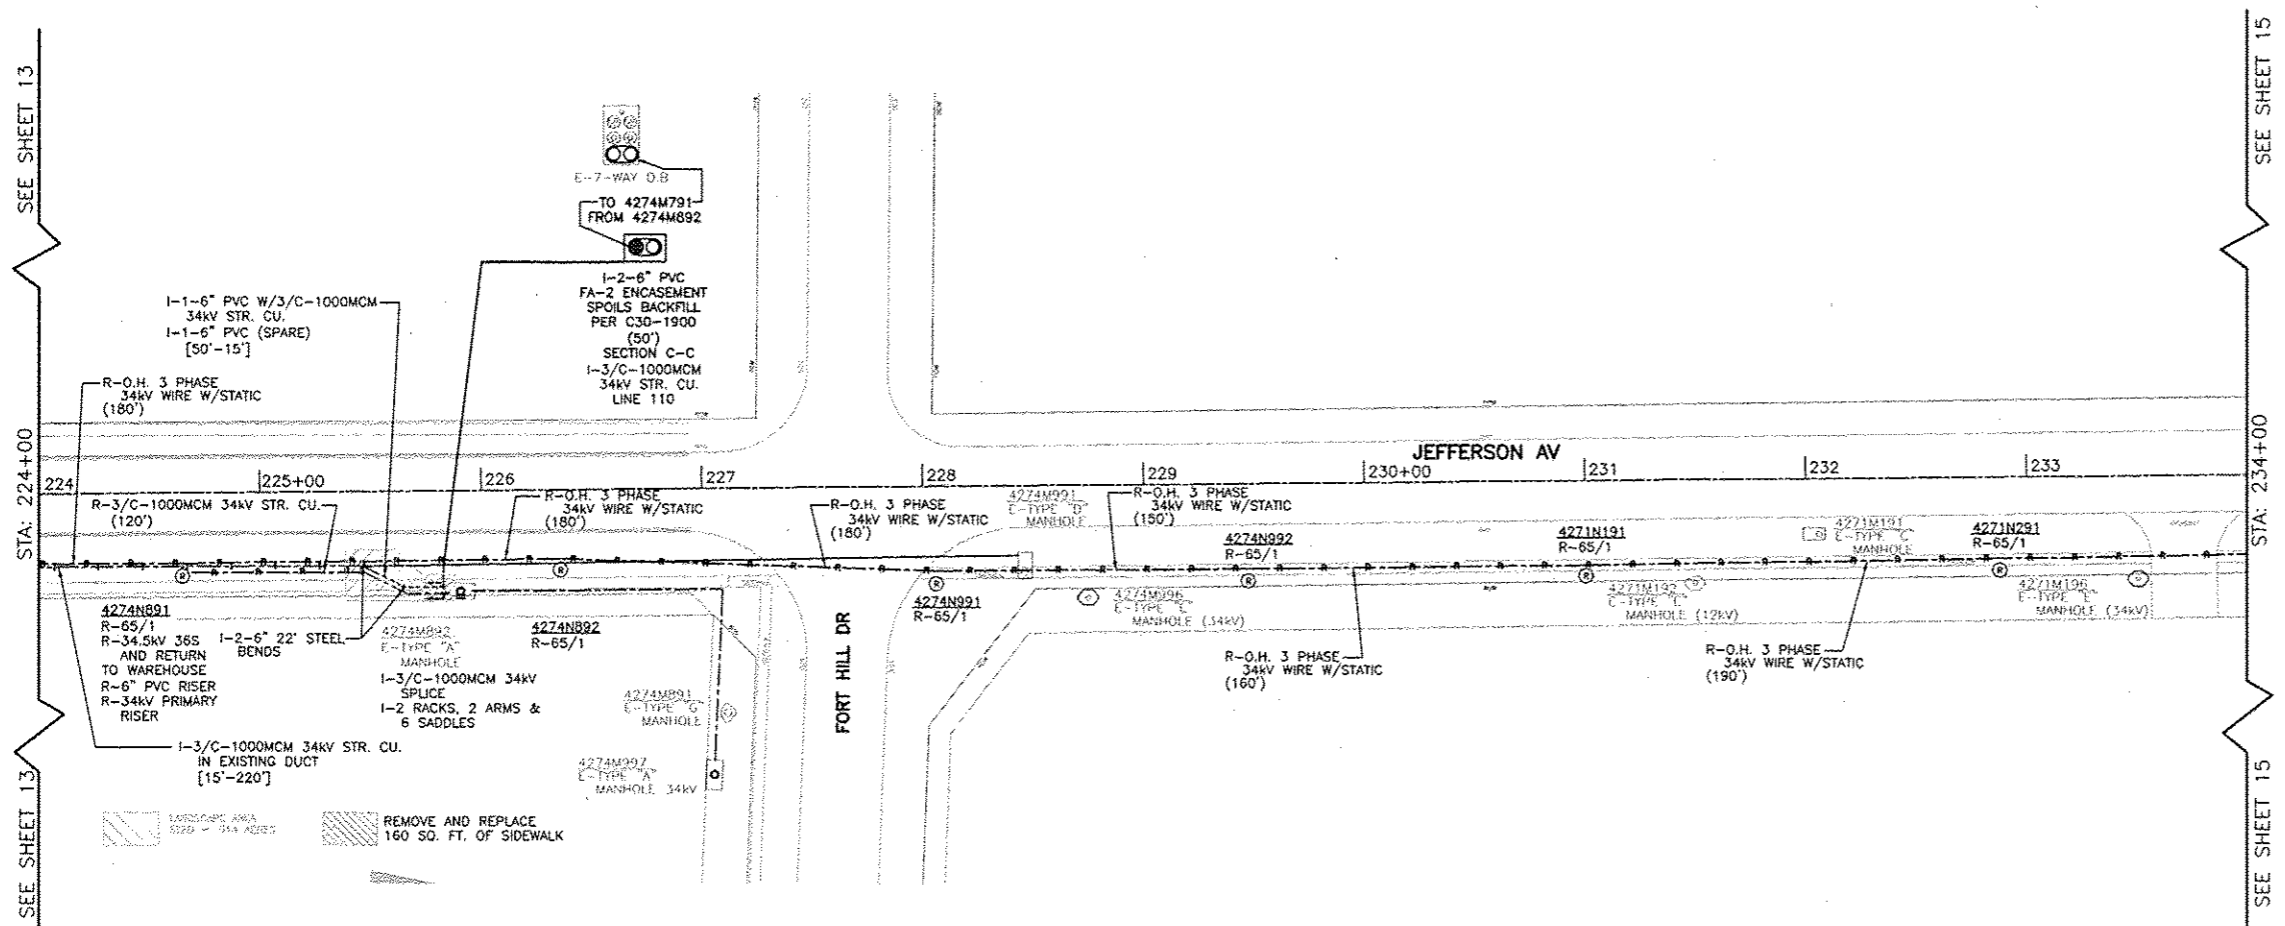


LEGEND

- EXISTING UNDERGROUND**
- E-SW. VAULT
 - E-SW. MOD.
 - E-TRANSFORMER
 - E-TYPE "A" MANHOLE
 - E-TYPE "C" MANHOLE
 - E-TYPE "C" DOUBLE OPENING MANHOLE
 - E-TYPE "D" MANHOLE
 - E-TYPE "E" MANHOLE
 - E-CONDUIT
 - E-TYPE "E" DOUBLE OPENING MANHOLE
 - E-TYPE "G" DOUBLE OPENING MANHOLE
- INSTALL UNDERGROUND**
- E-DISTRIBUTION/TRANSMISSION POLE
 - E-3/C-1000MCM 34KV STR. CU. W/JKT.
- REMOVE UNDERGROUND**
- R-DISTRIBUTION/TRANSMISSION POLE 65/1 THRU 65/3 POLES
 - R-3/C-1000MCM 34KV STR. CU. W/JKT.
 - R-O.H. 3 PHASE 34KV WIRE W/STATIC

CALL JULIE 48 HRS. PRIOR TO CONSTRUCTION
1 - 800 - 892 - 0123 OR CALL 811

- NOTES:**
1. THE PROJECT ENGINEER FOR THIS JOB IS BRIAN CHAMBERLAIN AT (630)420-0053.
 2. THE PROJECT COORDINATOR FOR THIS PROJECT IS PAUL ARCHOLDING AT (630)508-5227.
 3. CONTRACTOR IS RESPONSIBLE FOR MANHOLE PHOTOS TAKEN OF ALL CLEARLY MARKED CABLE AND ALL WALLS OF MANHOLES. PHOTOS WILL BE GIVEN TO THE GIS GROUP WITH THE AS-BUILTS.

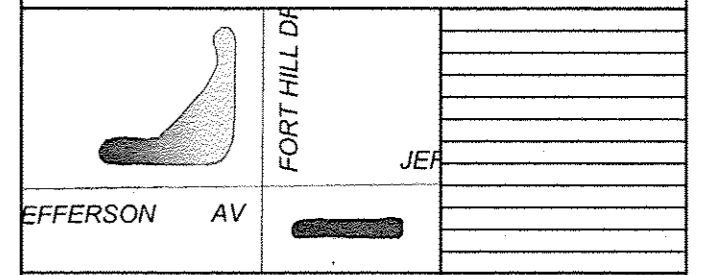

PROJECT TITLE ROUTE 59 ROAD IMPROVEMENTS		DESIGN REVISION DATES	
PROJECT DESCRIPTION TO RELOCATE AND INSTALL NEW DUCTBANK AND 34KV FEEDERS			
ENGINEER BCC	DESIGNED DATE 5-11-12	DWG # 4211,4212,4223	SCALE 1 = 40
DR BY DL	DESIGNED DATE PSM	DATE JOB AGREEMENT # N/A	PROJECT # EU-12
CHECKED BY	APPROVED BY	DWG FILE 0060648001C14.DWG	SHEET # 14 OF 63
Naperville Department of Public Utilities Electric Division			WORK REQUEST # 60468