


F.A. RTE. 338/IL 59	SECTION 2011-036-1	COUNTY DUPAGE	TOTAL SHEETS 0	SHEET NO. 3
STA.		TO STA.		
FED. ROAD DIST. NO.		ILLINOIS	CONTRACT 60P42	

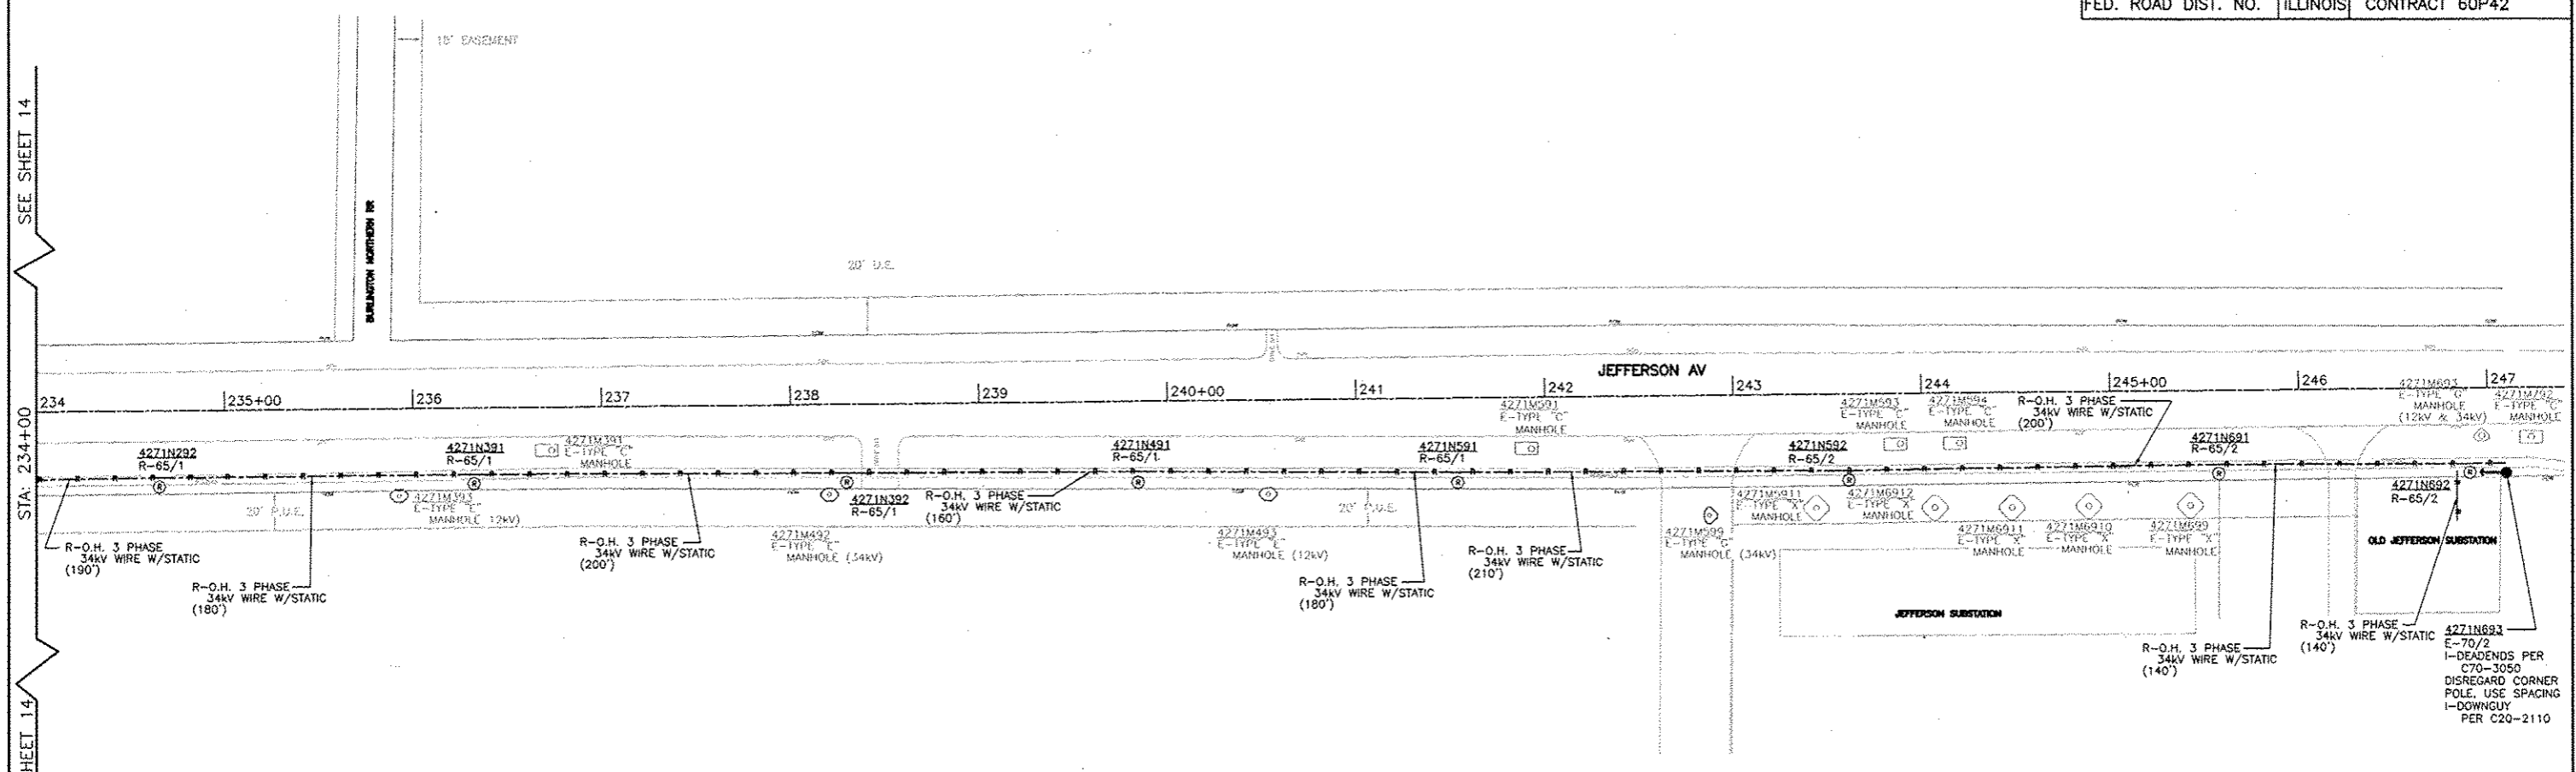

SEE SHEET 14

LEGEND

- EXISTING UNDERGROUND**
- E-SW. VAULT
 - E-SW. MOD.
 - E-TRANSFORMER
 - E-TYPE "A" MANHOLE
 - E-TYPE "C" MANHOLE
 - E-TYPE "D" DOUBLE OPENING MANHOLE
 - E-TYPE "E" MANHOLE
 - E-TYPE "G" DOUBLE OPENING MANHOLE
 - E-CONDUIT
 - E-DISTRIBUTION/TRANSMISSION POLE
 - E-3/C-1000MCM 34kV STR. CU. W/JKT.
- INSTALL UNDERGROUND**
- I-3/C-1000MCM 34kV STR. CU. W/JKT.
 - I-SPLICE PER MFR. OR SPECS. PER C30-0460
- REMOVE OVERHEAD**
- R-DISTRIBUTION/TRANSMISSION POLE 65/1 THRU 65/3 POLES
 - R-3/C-1000MCM 34kV STR. CU. W/JKT.
 - R-O.H. 3 PHASE 34kV WIRE W/STATIC

CALL JUL 48 HRS. PRIOR TO CONSTRUCTION
1-800-892-0123 OR CALL 811

NOTES:

- THE PROJECT ENGINEER FOR THIS JOB IS BRIAN CHAMBERLAIN AT (630)420-0653.
- THE PROJECT COORDINATOR FOR THIS PROJECT IS PAUL MICHALOWSKI AT (630)305-5227.
- CONTRACTOR IS RESPONSIBLE FOR MANHOLE PHOTOS (ANGCH) OF ALL CLEARLY MARKED CHOLE AND ALL WALLS OF MANHOLES. PHOTOS WILL BE GIVEN TO THE GIS GROUP WITH THE AS-BUILTS.

LOCATION MAP		DESIGN REVISION DATES	
ROUTE 59 ROAD IMPROVEMENTS TO RELOCATE AND INSTALL NEW DUCTBANK AND 34KV FEEDERS			
PROJECT TITLE	ROUTE 59 ROAD IMPROVEMENTS		
ENGINEER	BCC	DRAWING DATE	5-11-12
DESIGN BY	DL	DESIGNED BY	PSM
CHECKED BY		APPROVED BY	
DATE FILE	0060648001C15.DWG	SHEET #	15 OF 63
Naperville			Department of Public Utilities Electric Division
CONTRACT 60P42			SHEET 147 OF 234