
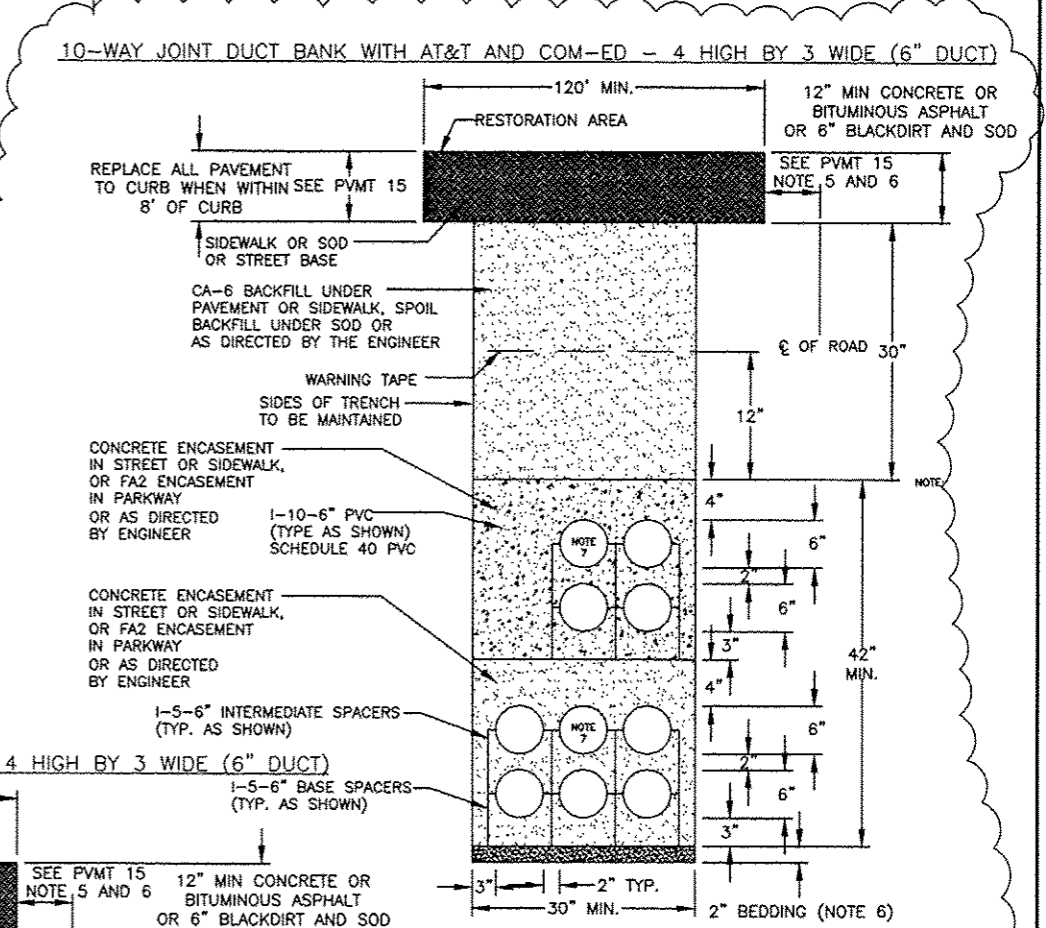
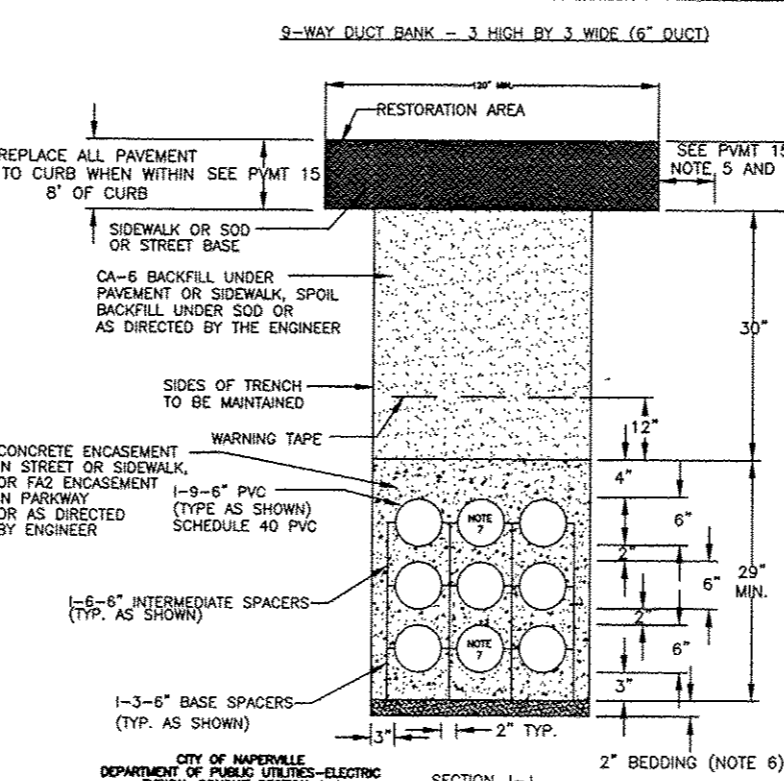


F.A.P. RTE.	SECTION	COUNTY	TOTAL SHEETS	SHEET NO.
338/IL 59	2011-035	DUPAGE		
FED. ROAD DIST. NO.	ILLINOIS	CONTRACT 60P42		
		FED. AID PROJECT		

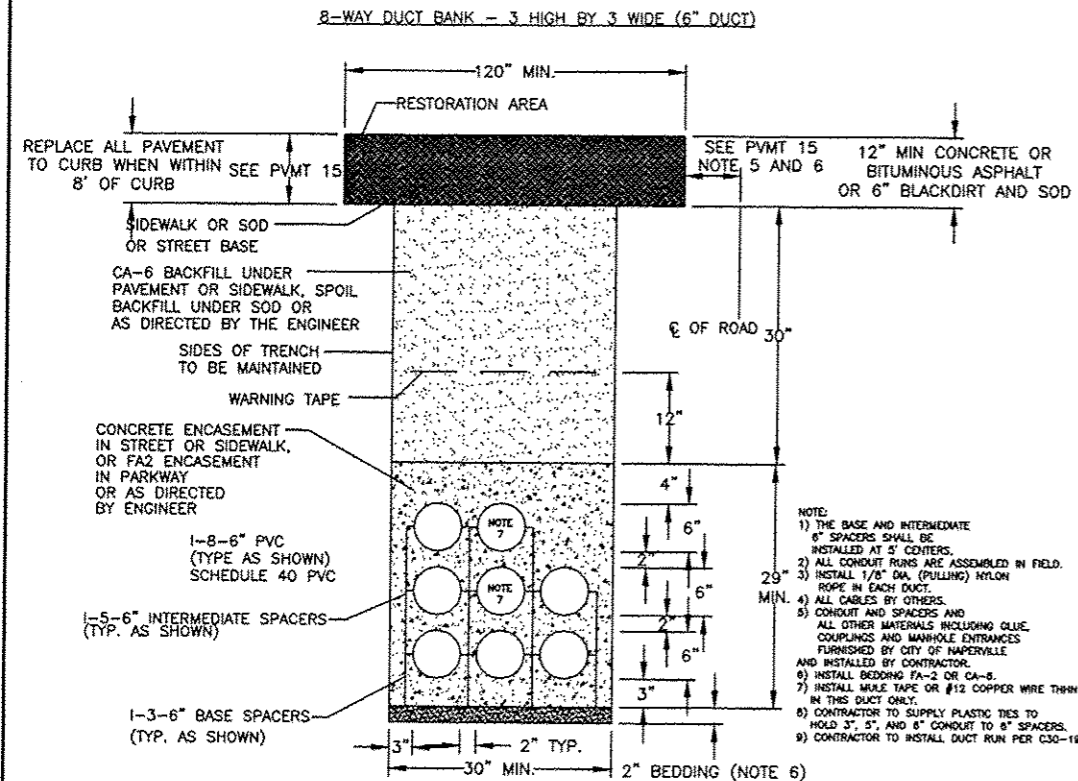

CITY OF NAPERVILLE
DEPARTMENT OF PUBLIC UTILITIES-ELECTRIC
TYPICAL CONDUIT SECTION H-H
ROUTE 59



APPROXIMATE LENGTH = (NONE) FEET CONCRETE ENCASE SPOIL BACKFILL
APPROXIMATE LENGTH = 30 FEET CONCRETE ENCASE CA-6 BACKFILL
APPROXIMATE LENGTH = 370 FEET (FA-2 ENCASED) SPOIL BACKFILL
APPROXIMATE LENGTH = (NONE) (FA-2 ENCASED) CA-6 BACKFILL

CITY OF NAPERVILLE
DEPARTMENT OF PUBLIC UTILITIES-ELECTRIC
TYPICAL CONDUIT SECTION J-J
ROUTE 59

APPROXIMATE LENGTH = (NONE) CONCRETE ENCASE SPOIL BACKFILL
APPROXIMATE LENGTH = 200 FEET CONCRETE ENCASE CA-6 BACKFILL
APPROXIMATE LENGTH = (NONE) (FA-2 ENCASED) SPOIL BACKFILL
APPROXIMATE LENGTH = (NONE) (FA-2 ENCASED) CA-6 BACKFILL

CITY OF NAPERVILLE
DEPARTMENT OF PUBLIC UTILITIES-ELECTRIC
TYPICAL CONDUIT SECTION Z-Z
ROUTE 59

APPROXIMATE LENGTH = (NONE) CONCRETE AND CONCRETE ENCASE SPOIL BACKFILL
APPROXIMATE LENGTH = 100 FEET CONCRETE AND CONCRETE ENCASE CA-6 BACKFILL
APPROXIMATE LENGTH = (NONE) CONCRETE AND (FA-2 ENCASED) SPOIL BACKFILL
APPROXIMATE LENGTH = (NONE) CONCRETE AND (FA-2 ENCASED) CA-6 BACKFILL

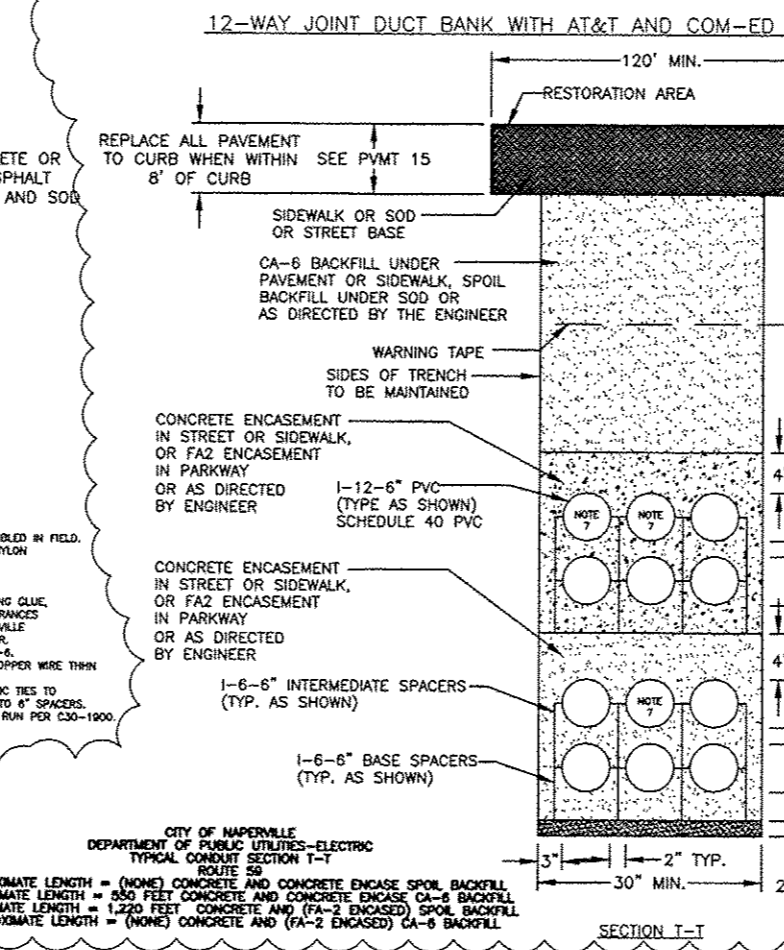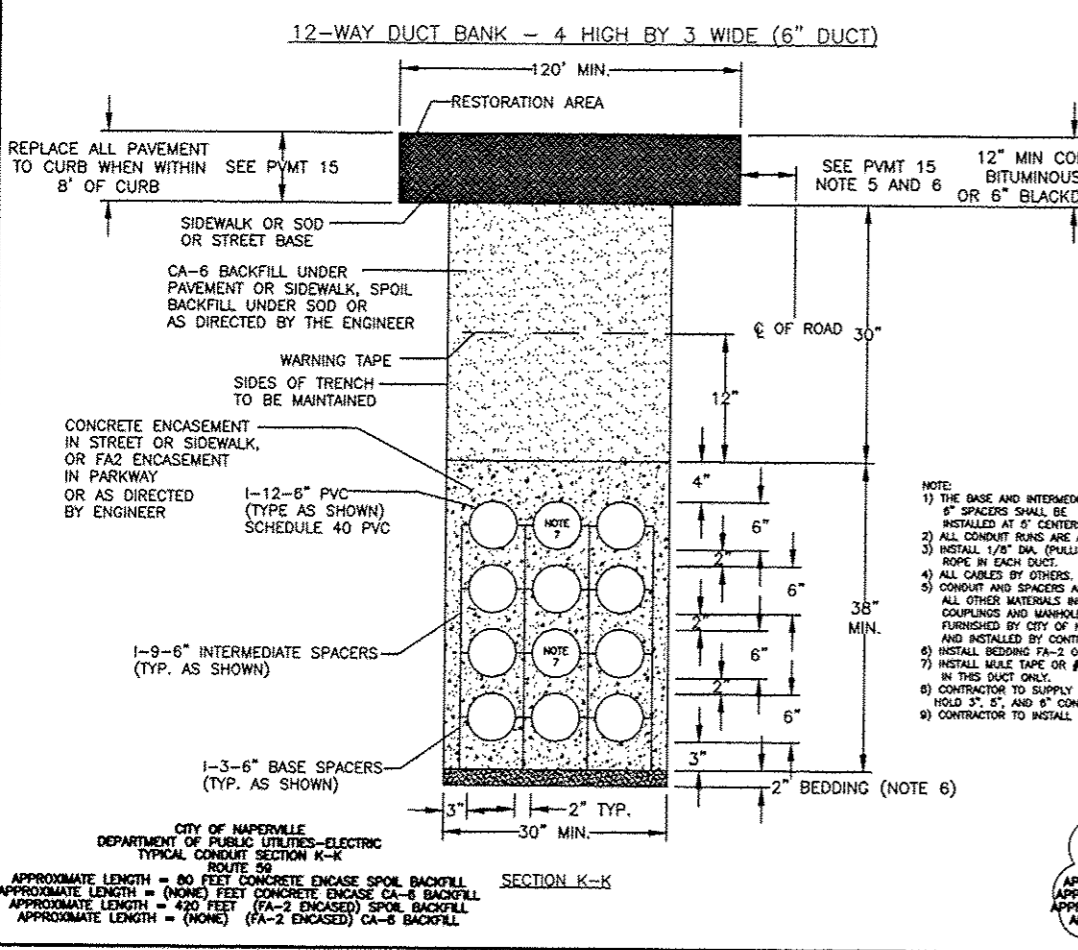

CITY OF NAPERVILLE
DEPARTMENT OF PUBLIC UTILITIES-ELECTRIC
TYPICAL CONDUIT SECTION T-T
ROUTE 59

APPROXIMATE LENGTH = (NONE) CONCRETE AND CONCRETE ENCASE SPOIL BACKFILL
APPROXIMATE LENGTH = 550 FEET CONCRETE AND CONCRETE ENCASE CA-6 BACKFILL
APPROXIMATE LENGTH = 1,220 FEET CONCRETE AND (FA-2 ENCASED) SPOIL BACKFILL
APPROXIMATE LENGTH = (NONE) CONCRETE AND (FA-2 ENCASED) CA-6 BACKFILL

PROJECT TITLE: **ROUTE 59 ROAD IMPROVEMENTS**

PROJECT DESCRIPTION: **DETAILS AND STANDARDS**

ENGINEER: BCC	DRAWING DATE: 5-11-12	MAP #:	SCALE: N.T.S.
DESIGN BY: DL	REVISIONS DATE:	AT&T JOINT AGREEMENT #:	PROJECT #:
DRN BY: PSM		N/A	EU-12
CHECKED BY:	APPROVED BY:	CAD FILE:	SHEET #:
		0050648001D17.DWG	17 OF 63

Naperville Department of Public Utilities Electric Division

WORK REQUEST # 60468