
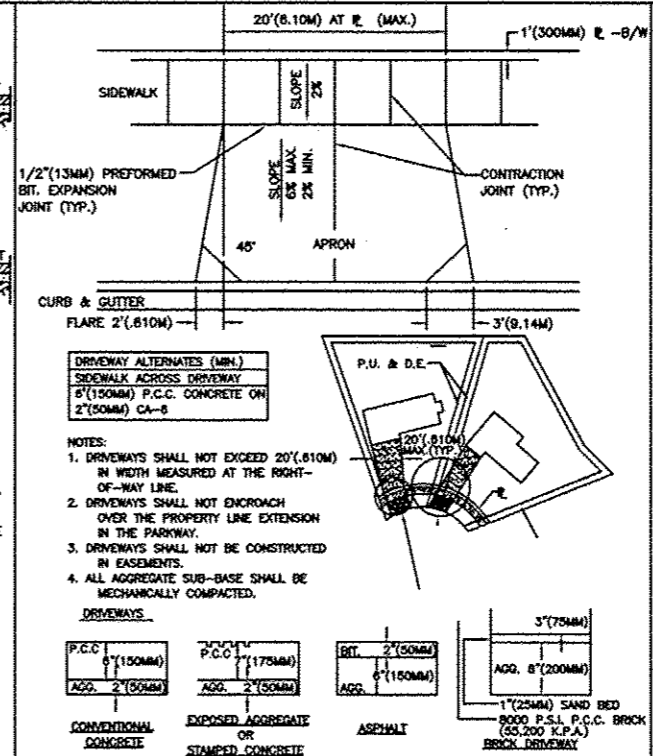
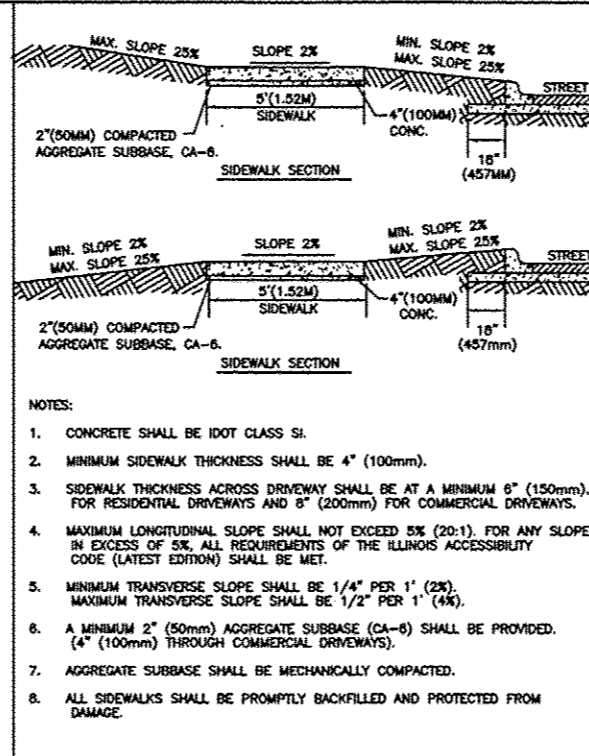
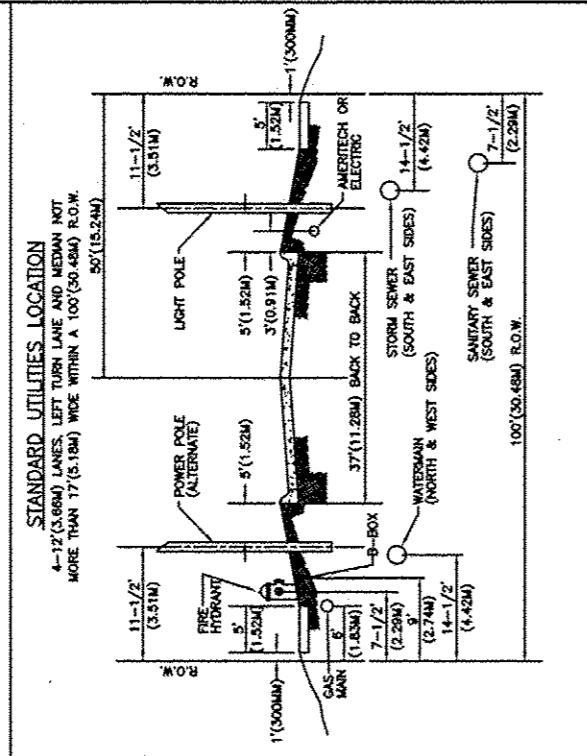


F.A.P. RTE.	SECTION	COUNTY	TOTAL SHEETS	SHEET NO.
338/IL 59	2011-035-1	DUPAGE		
CONTRACT 60P42				
FED. ROAD DIST. NO.	ILLINOIS	FED. AID PROJECT		










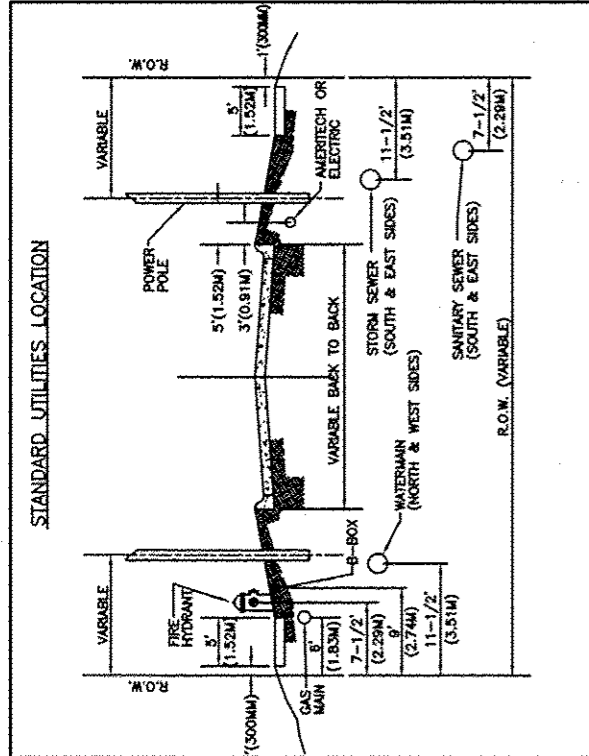


Title: STANDARD UTILITIES LOCATION	CITY OF NAPERVILLE STANDARD DETAIL
Approved By:	DATE: 9/21/98 REV: MISC 1

Title: STANDARD UTILITIES LOCATION	CITY OF NAPERVILLE STANDARD DETAIL
Approved By:	DATE: 9/29/98 REV: MISC 1

Title: SIDEWALK	CITY OF NAPERVILLE STANDARD DETAIL
Approved By:	DATE: 6/8/98 REV: PVMT 3

Title: TYPICAL RESIDENTIAL DRIVEWAY DETAIL	CITY OF NAPERVILLE STANDARD DETAIL
Approved By:	DATE: 6/2/98 REV: PVMT 9

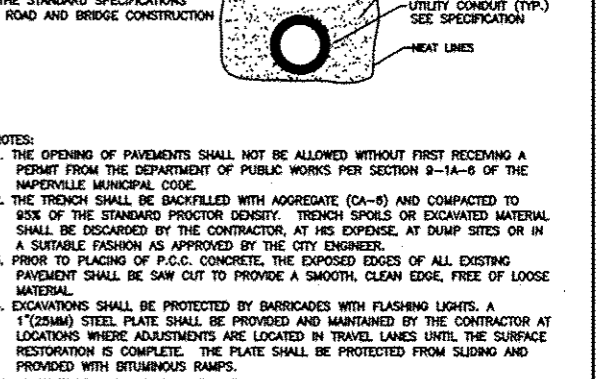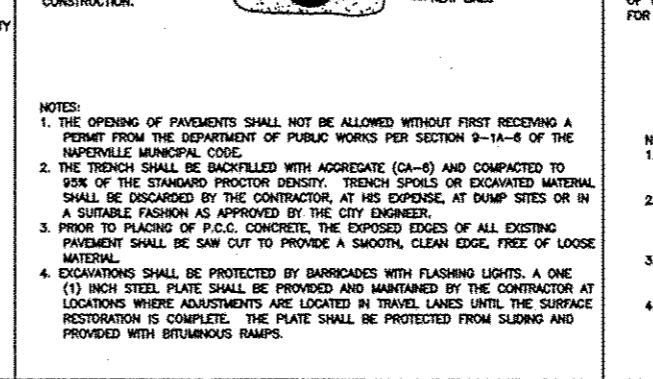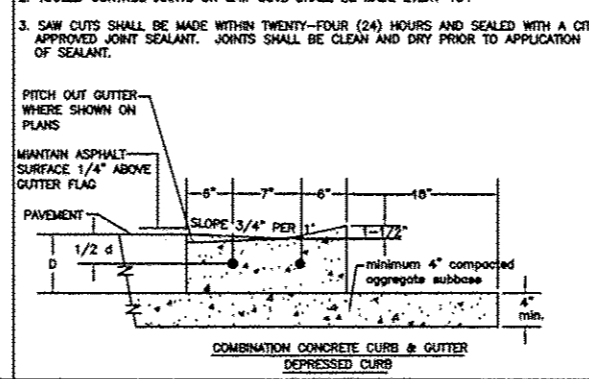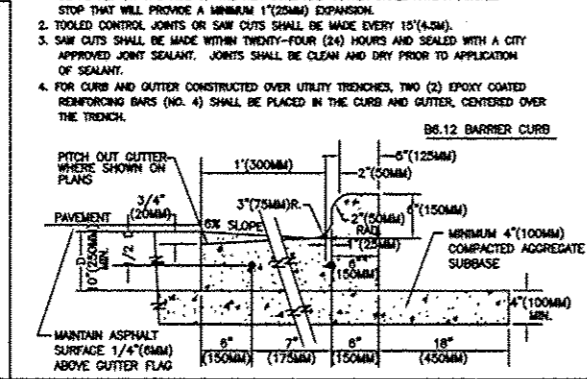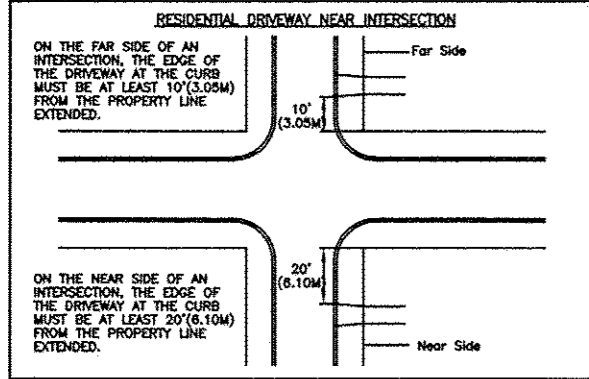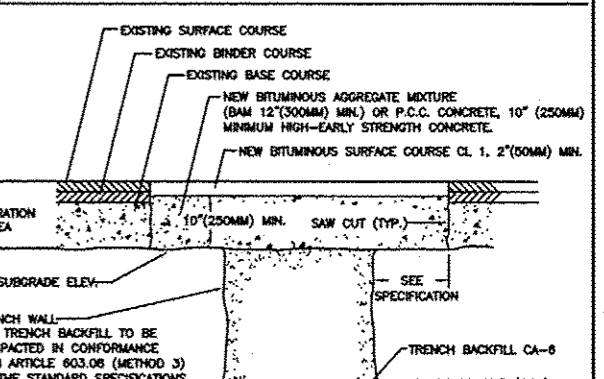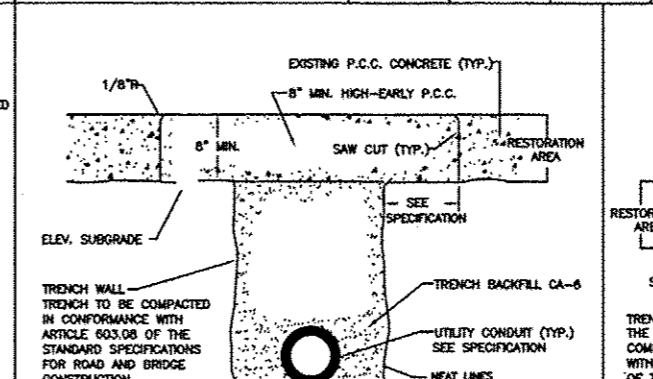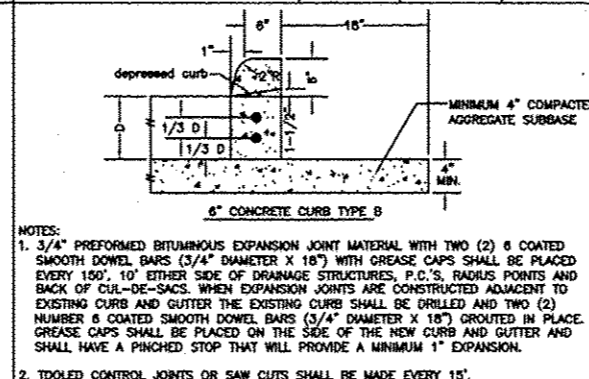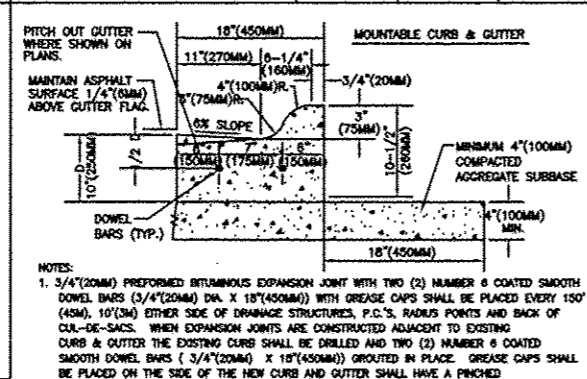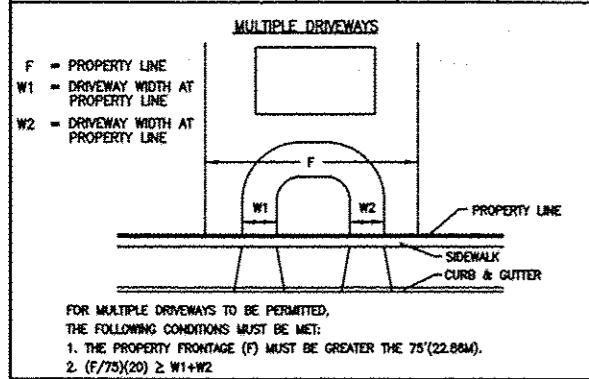

Title: TYPICAL RESIDENTIAL DRIVEWAY DETAIL	CITY OF NAPERVILLE STANDARD DETAIL
Approved By:	DATE: 6/2/98 REV: PVMT 9

Title: CURB & GUTTER	CITY OF NAPERVILLE STANDARD DETAIL
Approved By:	DATE: 6/2/98 REV: PVMT 11

Title: Curb & Gutter	City of Naperville Standard Detail
Approved By:	DATE: 11/13/94 REV: PVMT 12

Title: Utility Trench Paving Section Thru Existing Rigid Pavements	City of Naperville Standard Detail
Approved By:	DATE: 1/13/94 REV: PVMT 14

Title: UTILITY TRENCH PAVING SECTION THROUGH EXISTING FLEXIBLE PAVEMENTS	CITY OF NAPERVILLE STANDARD DETAIL
Approved By:	DATE: 6/8/98 REV: PVMT 15

NOTES:
1) SEE GENERAL SPECIFICATIONS FOR CHANGES TO THE ABOVE SPECIFICATIONS.

PROJECT TITLE: ROUTE 59 ROAD IMPROVEMENTS			
PROJECT DESCRIPTION: DETAILS AND STANDARDS			
ENGINEER: BCC	DRAWING DATE: 5-11-12	SCALE: N.T.S.	WORK REQUEST #
DESIGN BY: DL	REVISIONS DATE: PSM	DATE: N/A	60468
CREATED BY:	APPROVED BY:	CAD FILE: 006G648Q01D127.DWG	SHEET: 27 OF 63
Naperville Department of Public Utilities Electric Division			60468