


**IL ROUTE 59**  
**EXISTING TYPICAL SECTION**  
 STA. 3898+20 TO STA. 3916+00  
 STA. 3917+23 TO STA. 3923+34  
 STA. 3927+02 TO STA. 3934+90  
 STA. 3948+50 TO STA. 3956+36

- EXISTING LEGEND:**
- A HOT MIX ASPHALT PAVEMENT, 13"
  - B PORTLAND CEMENT CONCRETE PAVEMENT, 10 1/2"
  - C GRANULAR SUB-BASE, TYPE A, 6"
  - D COMBINATION CONC. CURB & GUTTER, TYPE B-6.12
  - E COMBINATION CONC. CURB & GUTTER, TYPE M-6.12
  - F COMBINATION CONC. CURB & GUTTER, TYPE B-6.24
  - G CONCRETE MEDIAN SURFACE, 4"
  - H EXISTING PORTLAND CEMENT CONCRETE SIDEWALK
  - I EXISTING GROUND
  - J CONCRETE MEDIAN
  - K COMBINATION CONC. CURB & GUTTER, TYPE B-6.06
  - L LANDSCAPE MEDIAN
  - M AGGREGATE SUBGRADE, 12"

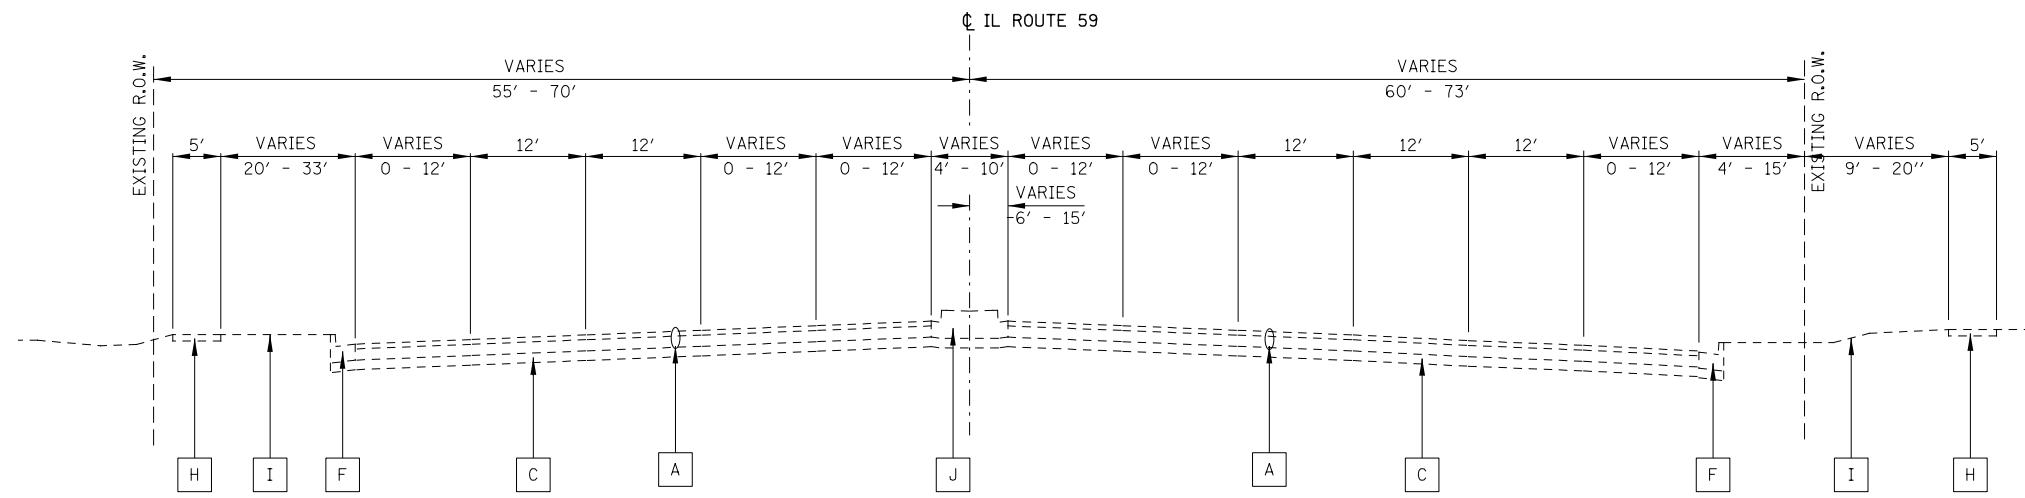

**IL ROUTE 59**  
**EXISTING TYPICAL SECTION**  
 STA. 3916+00 TO STA. 3917+23  
 STA. 3923+34 TO STA. 3927+02  
 STA. 3934+94 TO STA. 3948+50

STA. 3936+33 TO STA. 3944+15

DESIGNED <i>PJO</i> DRAWN <i>KES</i> CHECKED <i>JCM</i> DATE <i>12/14/2012</i>	REVISED -	<b>STATE OF ILLINOIS</b> <b>DEPARTMENT OF TRANSPORTATION</b>	<b>TYPICAL SECTIONS - EXISTING ILLINOIS ROUTE 59</b>			F.A.P. RTE.	SECTION	COUNTY	TOTAL SHEETS	SHEET NO.
	REVISED -		338	(112 & 113) WRS-7	DUPAGE	1156	50			
	REVISED -		SCALE: NONE    SHEET NO. 1 OF 15 SHEETS    STA.    TO STA.			CONTRACT NO. 60R30				
	REVISED -		ILLINOIS FED. AID PROJECT							