


- EXISTING LEGEND:**
- A PORTLAND CEMENT CONCRETE PAVEMENT, 10"
 - B GRANULAR SUB-BASE, TYPE A, 6"
 - C COMBINATION CONC. CURB & GUTTER, TYPE B-6.12
 - D COMBINATION CONC. CURB & GUTTER, TYPE M-6.12
 - E COMBINATION CONC. CURB & GUTTER, TYPE B-6.24
 - F CONCRETE MEDIAN SURFACE, 4"
 - G PORTLAND CEMENT CONCRETE SIDEWALK
 - H EXISTING GROUND
 - I CONCRETE MEDIAN, TYPE SM-6.12
 - J COMBINATION CONC. CURB & GUTTER, TYPE B-6.06
 - K LANDSCAPE MEDIAN
 - L CONCRETE MEDIAN, TYPE SB-6.06
 - M HOT-MIX ASPHALT PAVEMENT, 13"
 - N AGGREGATE BASE, 16"

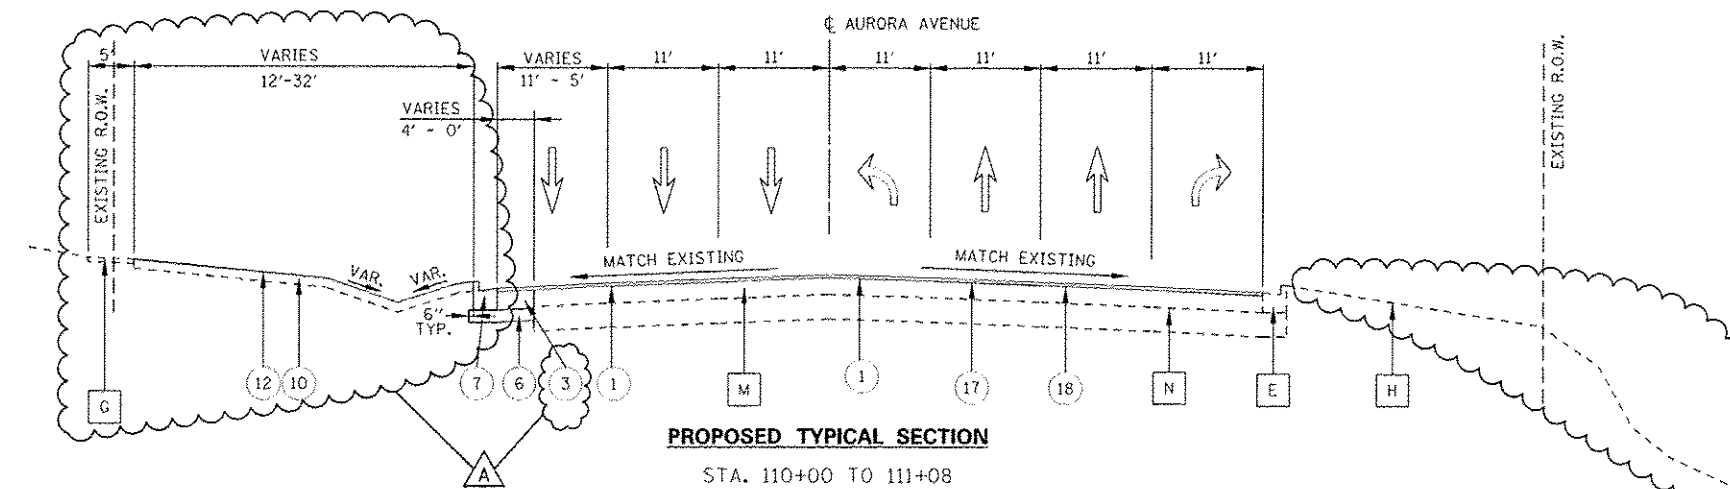

- PROPOSED LEGEND: SIDEROAD**
- 1 POLYMERIZED HOT-MIX ASPHALT SURFACE COURSE, MIX "F", N90; 2"
 - 2 NOT USED
 - 3 HOT-MIX ASPHALT PAVEMENT (FULL DEPTH), 14" (SEE NOTE 4)
 - 4 NOT USED
 - 5 HOT-MIX ASPHALT PAVEMENT (FULL DEPTH), 12" (SEE NOTE 4)
 - 6 AGGREGATE SUBGRADE IMPROVEMENT, 8"
 - 7 COMBINATION CONCRETE CURB & GUTTER, TYPE B-6.24
 - 8 COMBINATION CONCRETE CURB & GUTTER, TYPE B-6.12
 - 9 CONCRETE MEDIAN TYPE SB-6 (SPECIAL)
 - 10 TOPSOIL 6" (TOPSOIL EXCAVATION AND PLACEMENT)
 - 11 TOPSOIL FURNISH AND PLACE, 30"
 - 12 SODDING, SALT TOLERANT OR SEEDING (AS NOTED ON LANDSCAPE PLAN)
 - 13 SIDEWALK, PORTLAND CEMENT CONCRETE SIDEWALK, 5"
 - 14 SHARED USE PATH, PORTLAND CEMENT CONCRETE SIDEWALK, 5"
 - 15 SUB-BASE GRANULAR MATERIAL, TYPE B, 4"
 - 16 NOT USED
 - 17 LEVELING BINDER (MACHINE METHOD), N70, 3/4"
 - 18 AREA REFLECTIVE CRACK CONTROL TREATMENT

- NOTES:**
- SEE CROSS SECTIONS FOR GRADING INFORMATION.
 - CURB AND GUTTER FOR PROPOSED MEDIAN SHALL BE CONSTRUCTED WITH REVERSE PITCHED GUTTER.
 - SEE LANDSCAPING PLANS FOR SEEDING AND SODDING INFORMATION.
 - FOR HMA PAVEMENT MATERIAL REQUIREMENTS, SEE HMA MIXTURE CHART ON THE GENERAL NOTES SHEET.

DESIGNED <i>PJO</i>	REVISED - ADDENDUM A 02/20/2013	STATE OF ILLINOIS DEPARTMENT OF TRANSPORTATION	TYPICAL SECTIONS - AURORA AVENUE		F.A.P. RTE.	SECTION	COUNTY	TOTAL SHEETS	SHEET NO.		
DRAWN <i>KES</i>	REVISED -		SCALE: AS SHOWN	SHEET NO. 9 OF 15 SHEETS	STA.	TO STA.	338	(112 & 113) WRS-7	DUPAGE	1156	58
CHECKED <i>JCM</i>	REVISED -						CONTRACT NO. 60R30				
DATE <i>12/14/2012</i>	REVISED -						ILLINOIS FED. AID PROJECT				