


STAGES 1, 1A, 1B, 1C, 1D


IL ROUTE 59
STA. 3898+21 TO STA. 3953+00

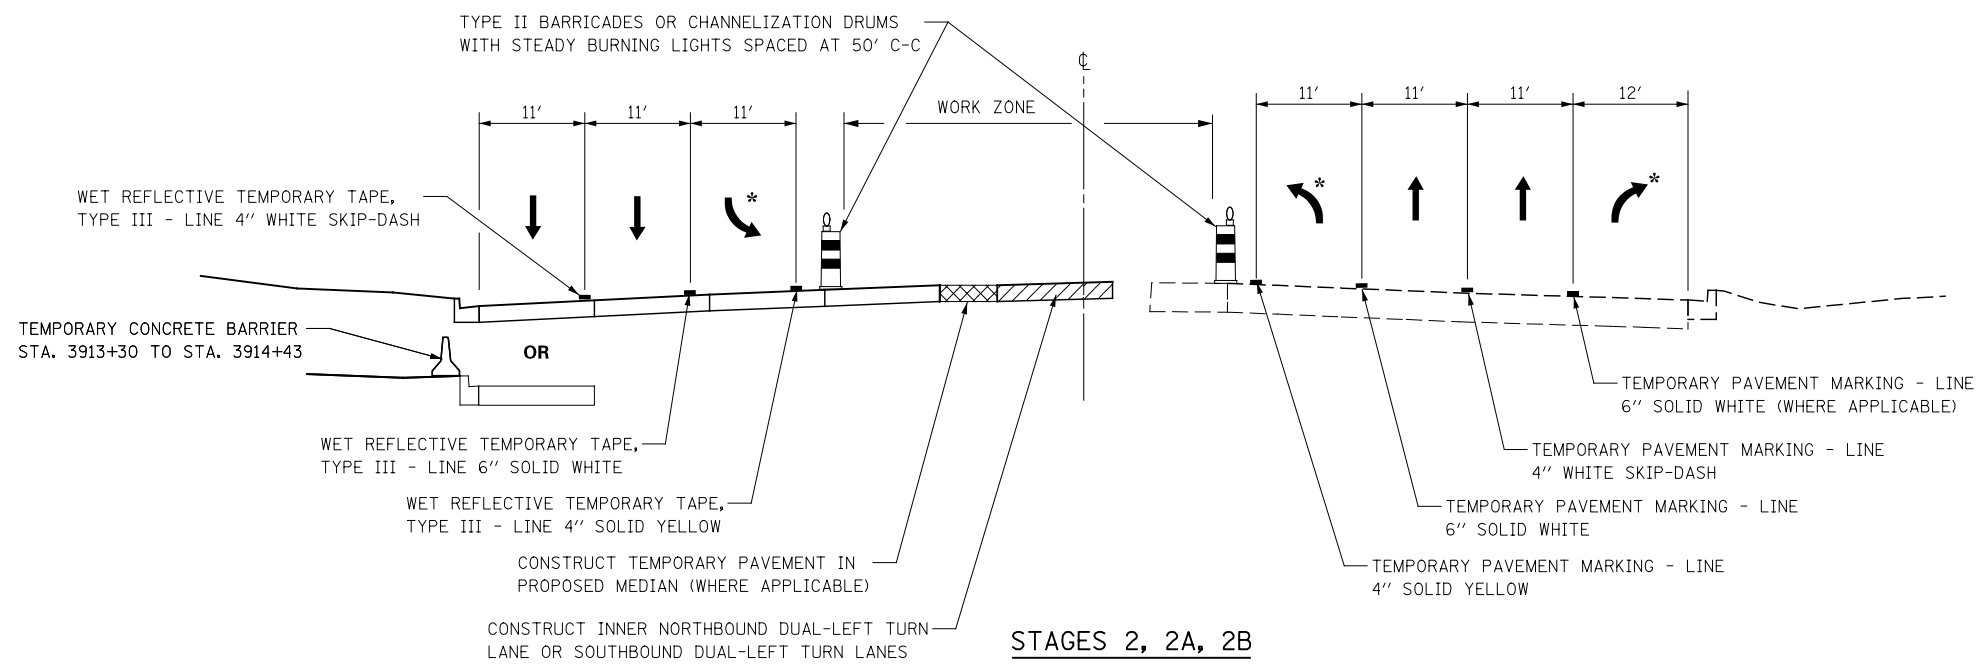

STAGES 2, 2A, 2B

IL ROUTE 59
STA. 3898+21 TO STA. 3953+00

* RIGHT/LEFT TURN LANE WHERE APPLICABLE

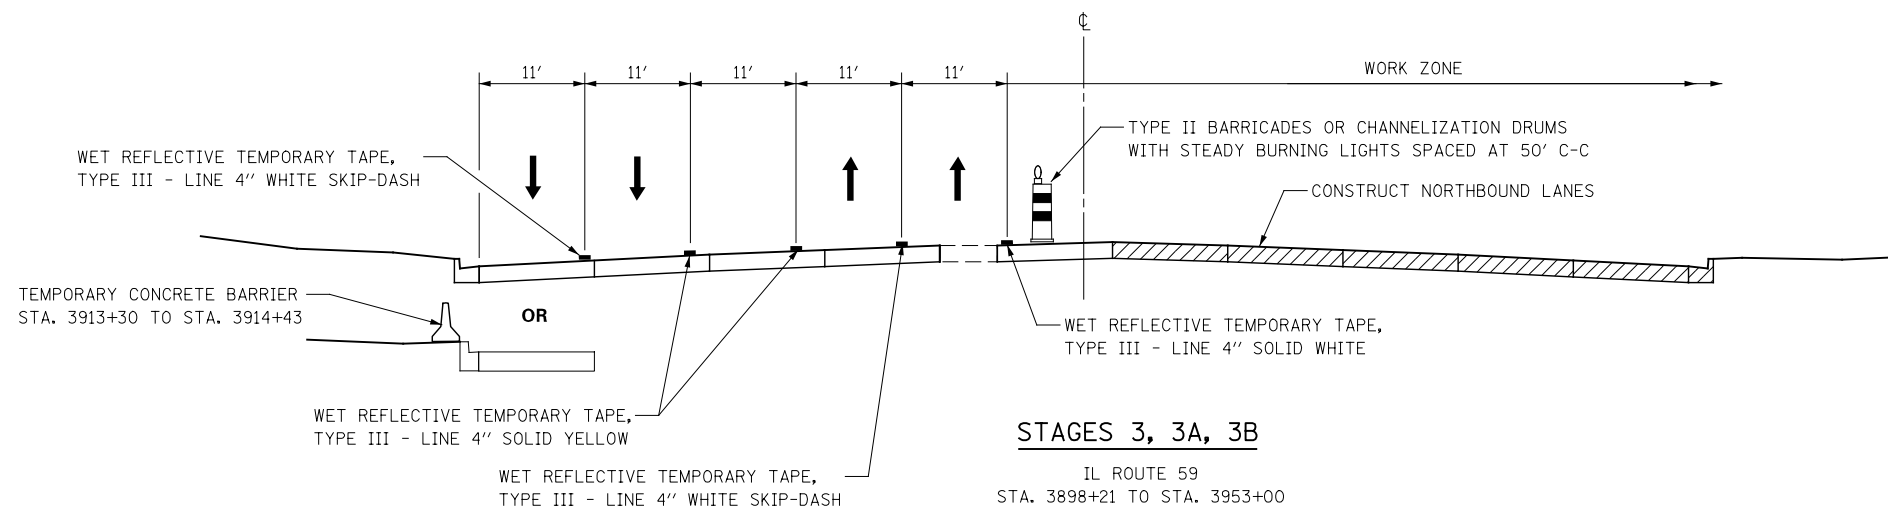

STAGES 3, 3A, 3B

IL ROUTE 59
STA. 3898+21 TO STA. 3953+00

DESIGNED	PJO	REVISED	-
DRAWN	KES	REVISED	-
CHECKED	JCM	REVISED	-
DATE	12/14/2012	REVISED	-

**STATE OF ILLINOIS
DEPARTMENT OF TRANSPORTATION**

**IL ROUTE 59 MOT TYPICAL SECTIONS
LA FOX AVENUE TO MERIDIAN LAKES DRIVE**

SCALE: AS SHOWN | SHEET NO. 8 OF 195 SHEETS | STA. 3898+21 TO STA. 3953+00

F.A.P. RTE.	SECTION	COUNTY	TOTAL SHEETS	SHEET NO.
338	(112 & 113) WRS-7	DUPAGE	1156	102
CONTRACT NO. 60R30				
ILLINOIS FED. AID PROJECT				