


TEMPORARY PAVEMENT MARKING DATA

	STATION	OFFSET		STATION	OFFSET
1	201+11	44' LT	5	204+52	30' LT
2	201+67	44' LT	6	205+46	29' LT
3	202+63	43' LT	7	208+26	5' LT
4	203+60	35' LT			

FOR CONTINUATION SEE
ILLINOIS ROUTE 59
MAINTENANCE OF TRAFFIC PLANS

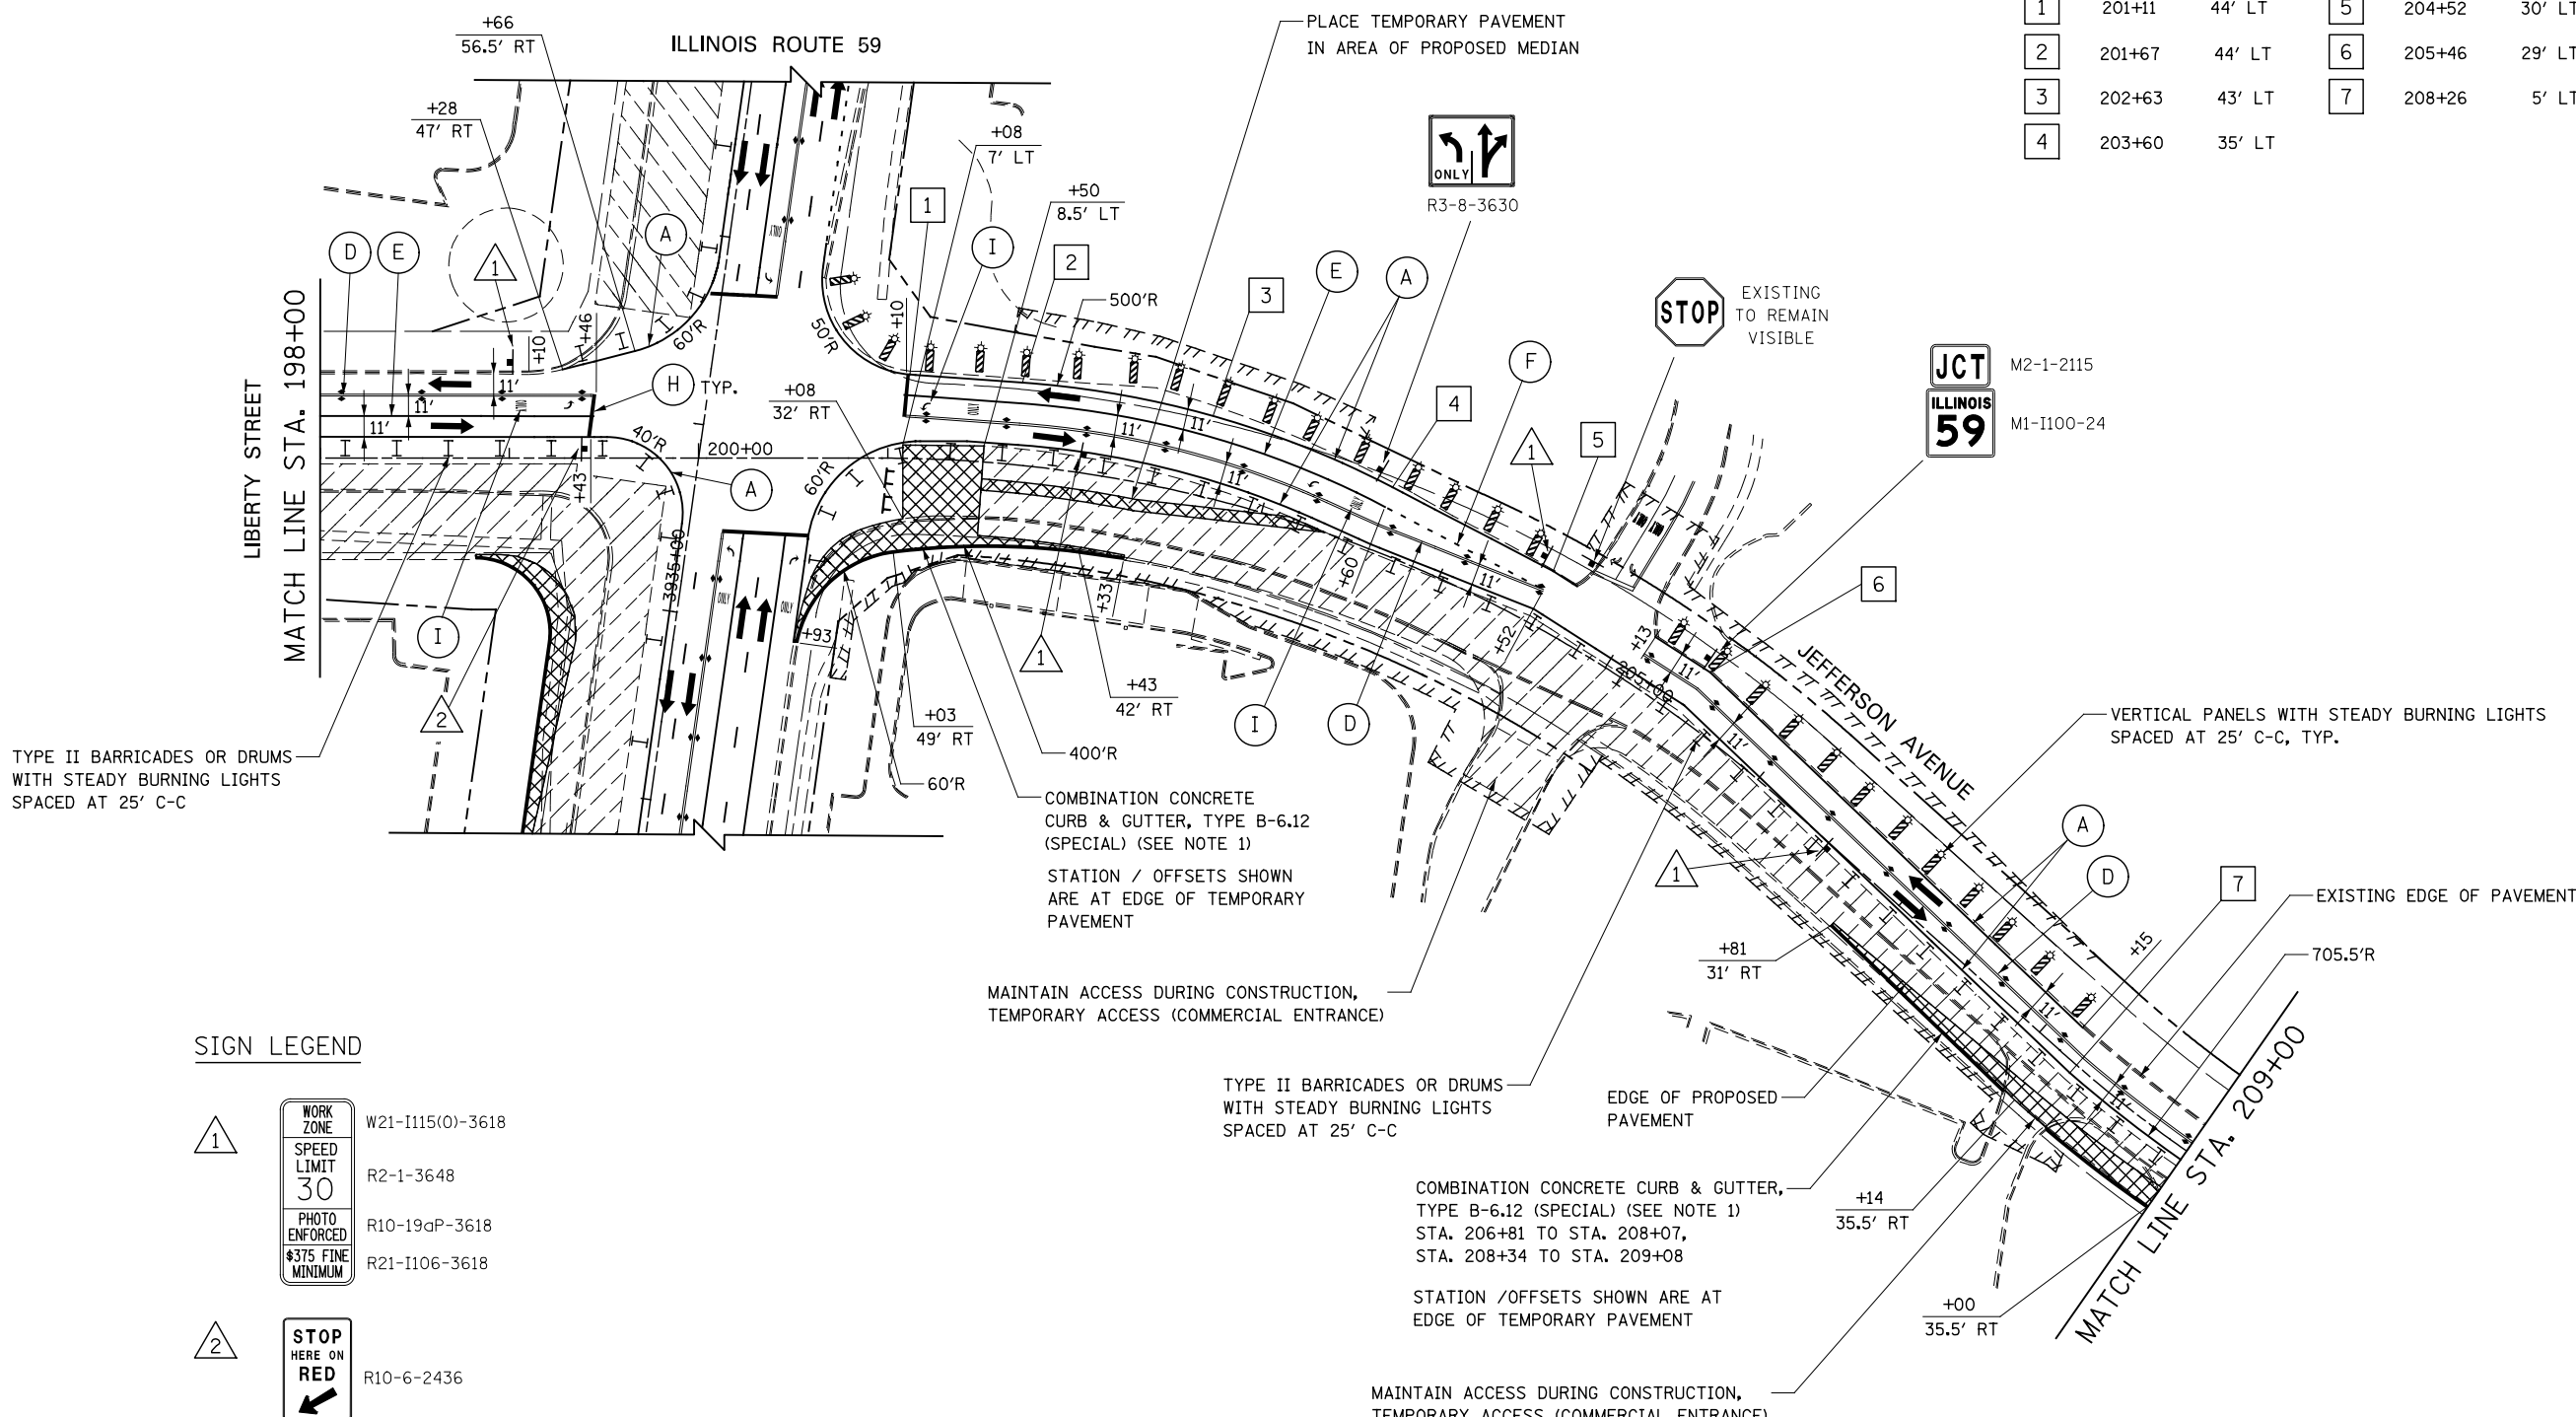


SIGN LEGEND

1	WORK ZONE	W21-1115(0)-3618
	SPEED LIMIT 30	R2-1-3648
	PHOTO ENFORCED	R10-19aP-3618
	\$375 FINE MINIMUM	R21-1106-3618
2	STOP HERE ON RED	R10-6-2436
	NO TURN ON RED	R10-11b-24

NOTES

1. AT THE LIMITS OF THE CURB AND GUTTER, TRANSITIONS SHALL BE INSTALLED IN ACCORDANCE WITH THE MAINTENANCE OF TRAFFIC DETAILS AND AS DIRECTED BY THE ENGINEER

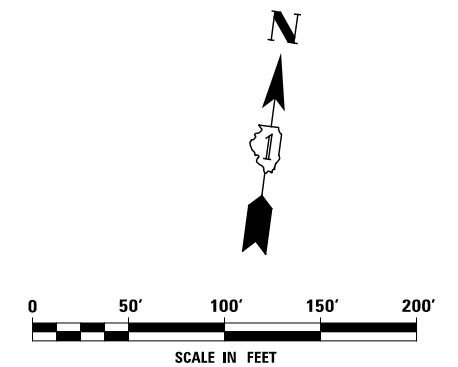

DESIGNED	PJO	REVISED	-	STATE OF ILLINOIS DEPARTMENT OF TRANSPORTATION	MAINTENANCE OF TRAFFIC - STAGE 1 LIBERTY STREET / JEFFERSON AVENUE	F.A.P. RTE.	SECTION	COUNTY	TOTAL SHEETS	SHEET NO.
DRAWN	KES	REVISED	-			338	(112 & 113) WRS-7	DUPAGE	1156	141
CHECKED	JCM	REVISED	-			CONTRACT NO. 60R30				
DATE	12/14/2012	REVISED	-			ILLINOIS FED. AID PROJECT				
					SCALE: AS SHOWN	SHEET NO. 50 OF 195 SHEETS	STA. 198+00	TO STA. 209+00		