
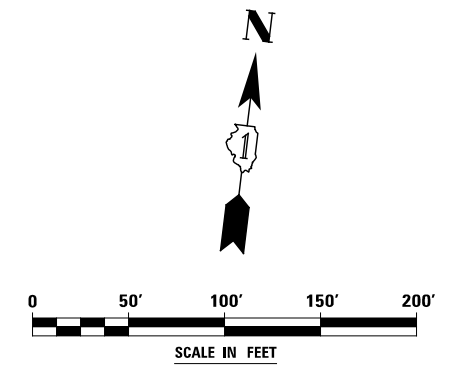
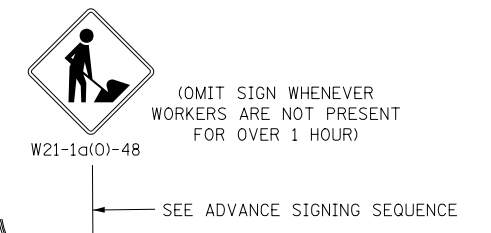


ADVANCE SIGNING FOR AURORA AVENUE
(SPACING MAY VARY DUE TO FIELD CONDITIONS)

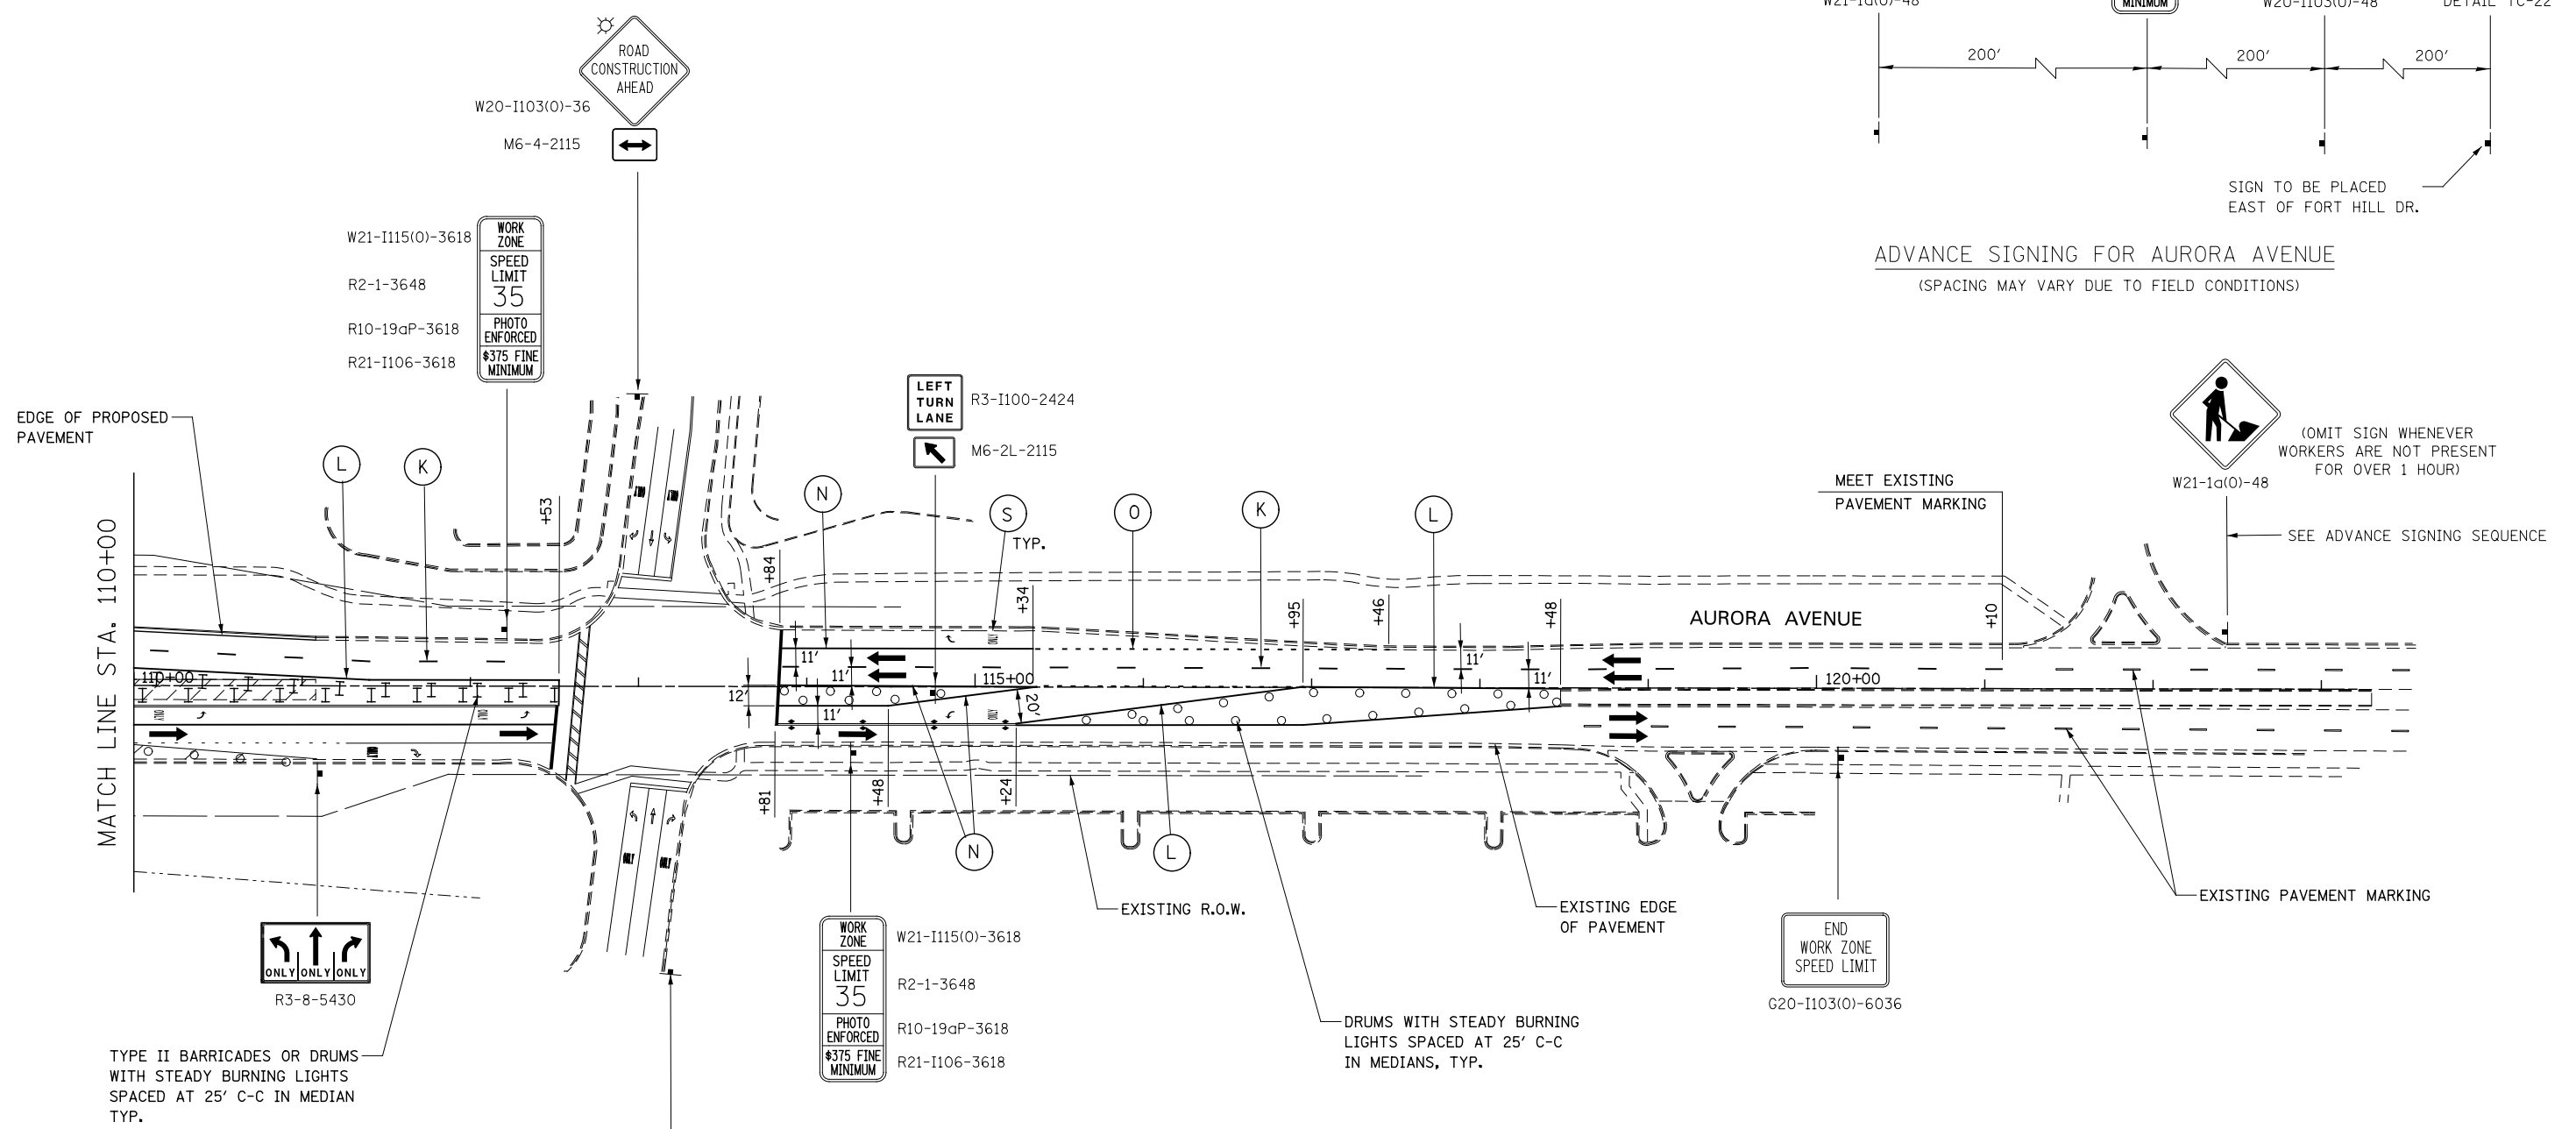

DESIGNED	PJO	REVISED	-	STATE OF ILLINOIS DEPARTMENT OF TRANSPORTATION	MAINTENANCE OF TRAFFIC - STAGE 1A AURORA AVENUE			F.A.P. RTE.	SECTION	COUNTY	TOTAL SHEETS	SHEET NO.
DRAWN	KES	REVISED	-		338	(112 & 113) WRS-7	DUPAGE	1156	153			
CHECKED	JCM	REVISED	-		CONTRACT NO. 60R30							
DATE	12/14/2012	REVISED	-		ILLINOIS FED. AID PROJECT							
				SCALE: AS SHOWN	SHEET NO. 59 OF 195 SHEETS	STA. 110+00	TO STA. 120+00					