


ADVANCE SIGNING FOR GLACIER PARK AVENUE / HIGH GROVE LANE
(SPACING MAY VARY DUE TO FIELD CONDITIONS)

ROAD WORK AHEAD EXPECT DELAYS
SEE IDOT DISTRICT 1 DETAIL TC-22

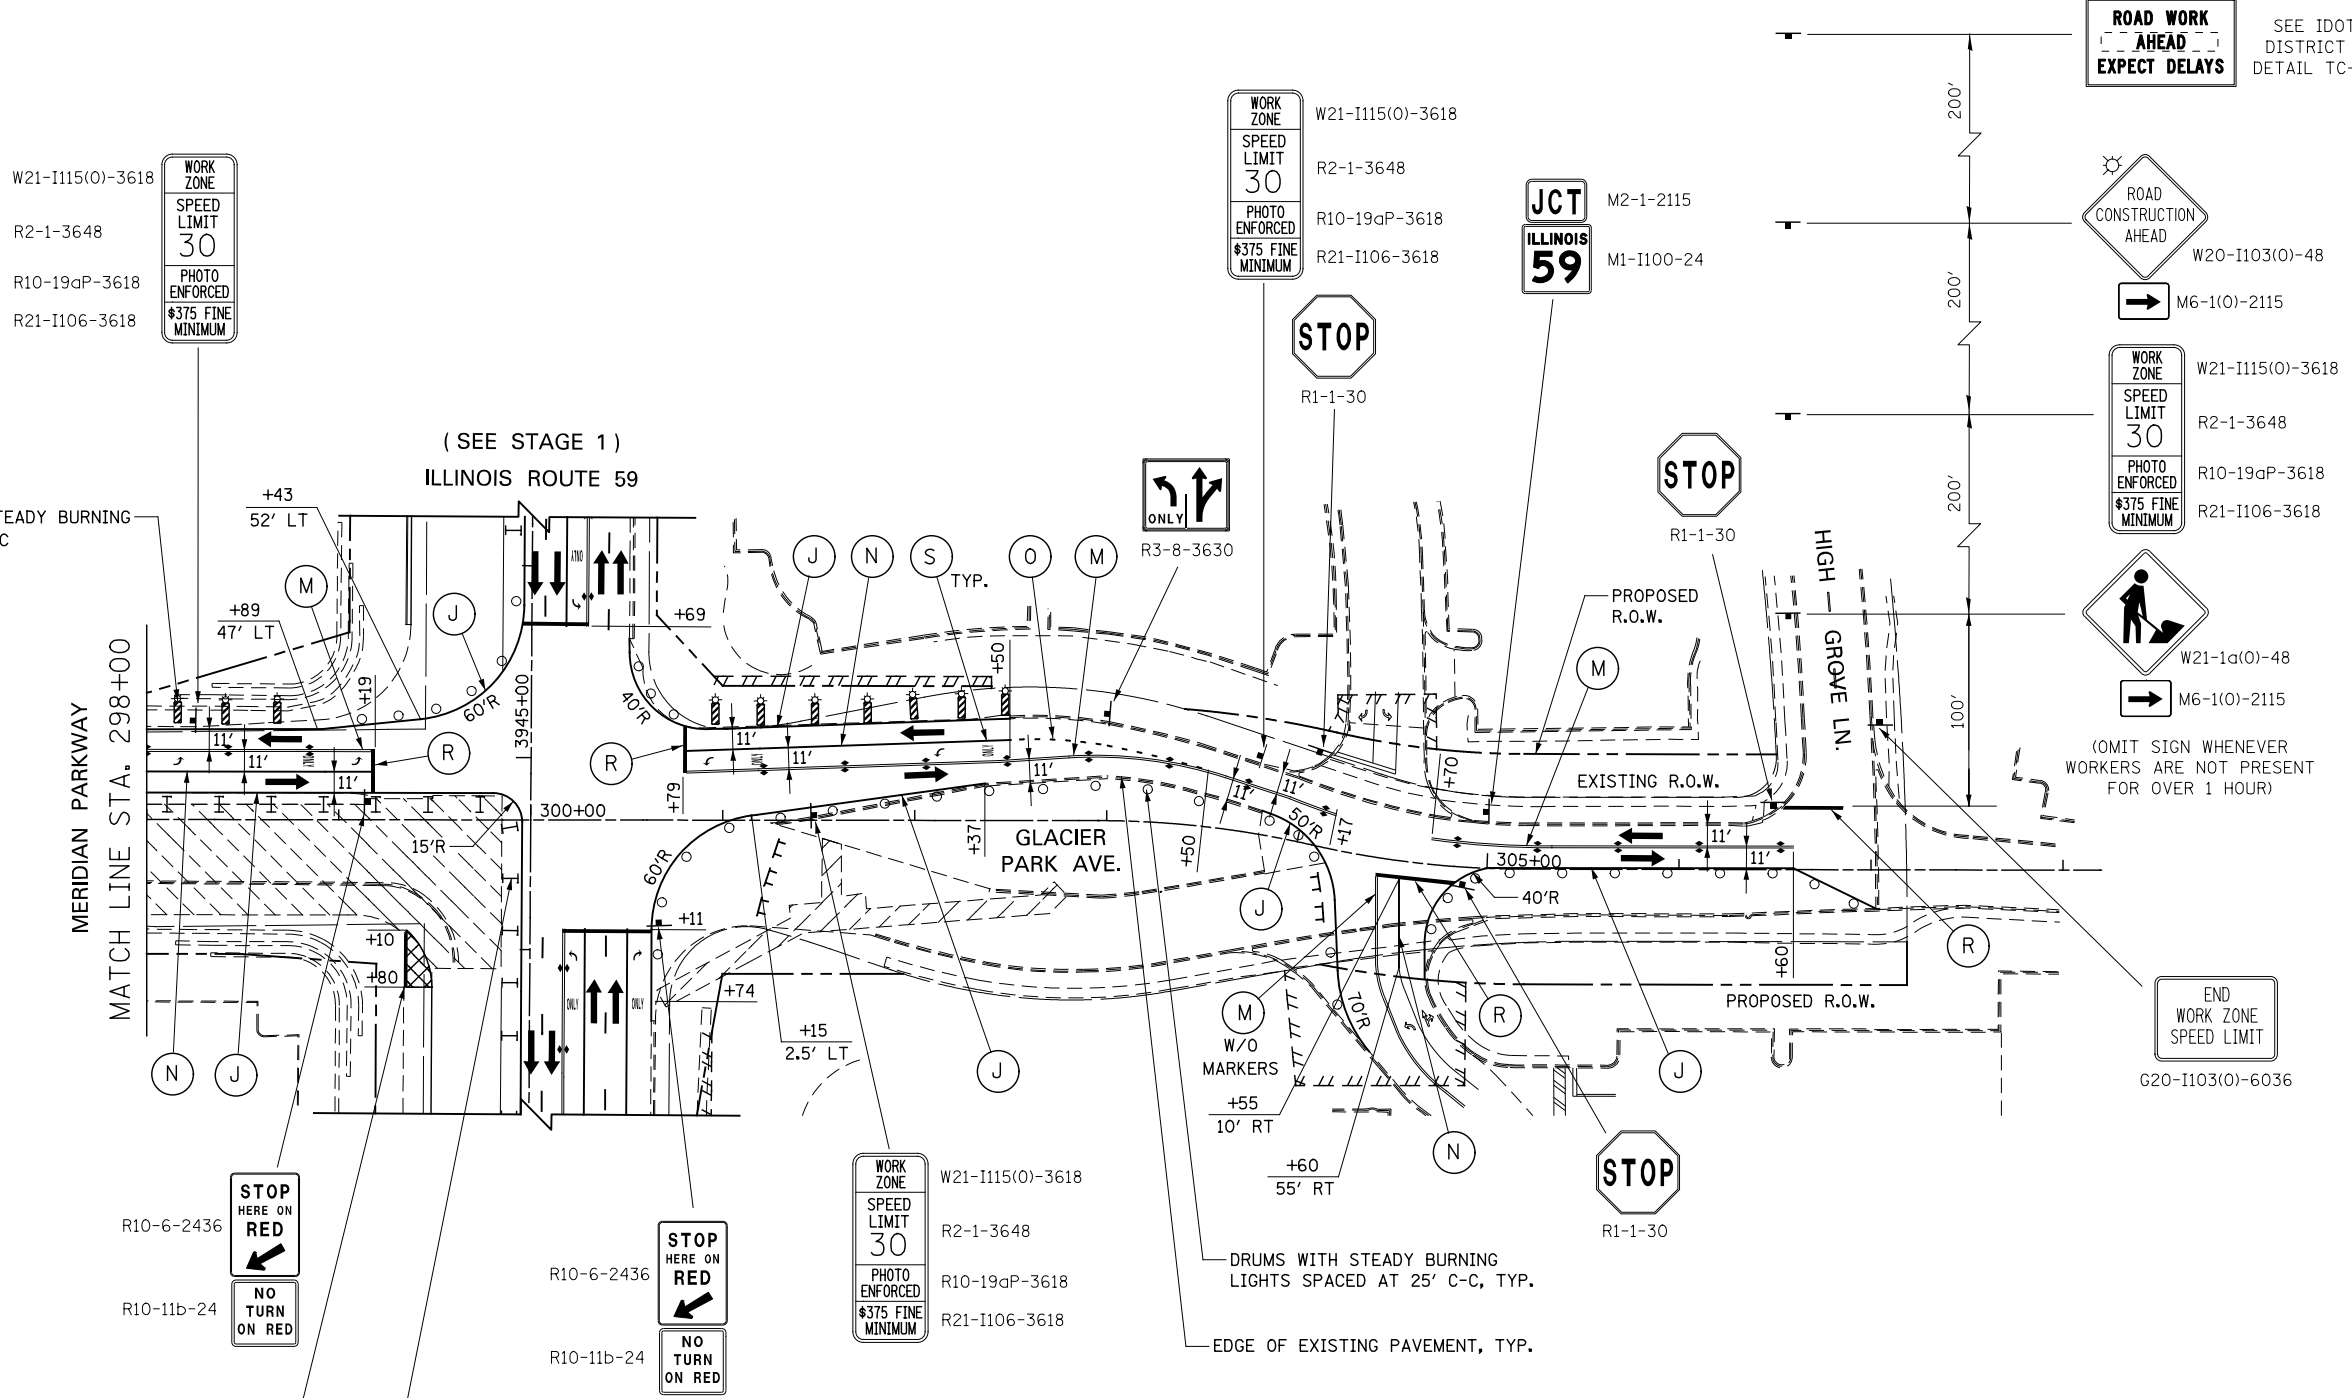

VERTICAL PANELS WITH STEADY BURNING LIGHTS SPACED AT 25' C-C

(OMIT SIGN WHENEVER WORKERS ARE NOT PRESENT FOR OVER 1 HOUR)

COMBINATION CONCRETE CURB AND GUTTER, TYPE B-6.12 (SPECIAL) (SEE NOTE 1)


TYPE II BARRICADES OR DRUMS WITH STEADY BURNING LIGHTS SPACED AT 25' C-C

DRUMS WITH STEADY BURNING LIGHTS SPACED AT 25' C-C, TYP.

EDGE OF EXISTING PAVEMENT, TYP.

NOTES

1. AT THE LIMITS OF THE CURB AND GUTTER, TRANSITIONS SHALL BE INSTALLED IN ACCORDANCE WITH THE MAINTENANCE OF TRAFFIC DETAILS AND AS DIRECTED BY THE ENGINEER.

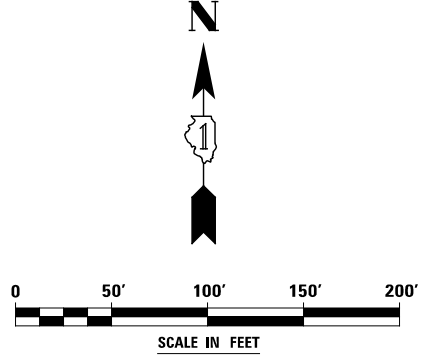

DESIGNED	PJO	REVISED	-	STATE OF ILLINOIS DEPARTMENT OF TRANSPORTATION	MAINTENANCE OF TRAFFIC - STAGE 1A GLACIER PARK AVENUE	F.A.P. RTE.	SECTION	COUNTY	TOTAL SHEETS	SHEET NO.
DRAWN	KES	REVISED	-			338	(112 & 113) WRS-7	DUPAGE	1156	159
CHECKED	JCM	REVISED	-			CONTRACT NO. 60R30				
DATE	12/14/2012	REVISED	-			ILLINOIS FED. AID PROJECT				

SCALE: AS SHOWN SHEET NO. 65 OF 195 SHEETS STA. 298+00 TO STA. 308+00