


W21-I115(O)-3618  
 R2-1-3648  
 R10-19aP-3618  
 R21-I106-3618

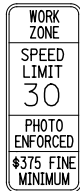

FOR CONTINUATION SEE  
 ILLINOIS ROUTE 59  
 MAINTENANCE OF TRAFFIC PLANS

ILLINOIS ROUTE 59



EXISTING  
 TO REMAIN  
 VISIBLE



R3-8-5430

M2-1-2115




M1-I100-24



R1-1-30

DRUMS WITH STEADY BURNING  
 LIGHTS SPACED AT 25' C-C,  
 TYP.

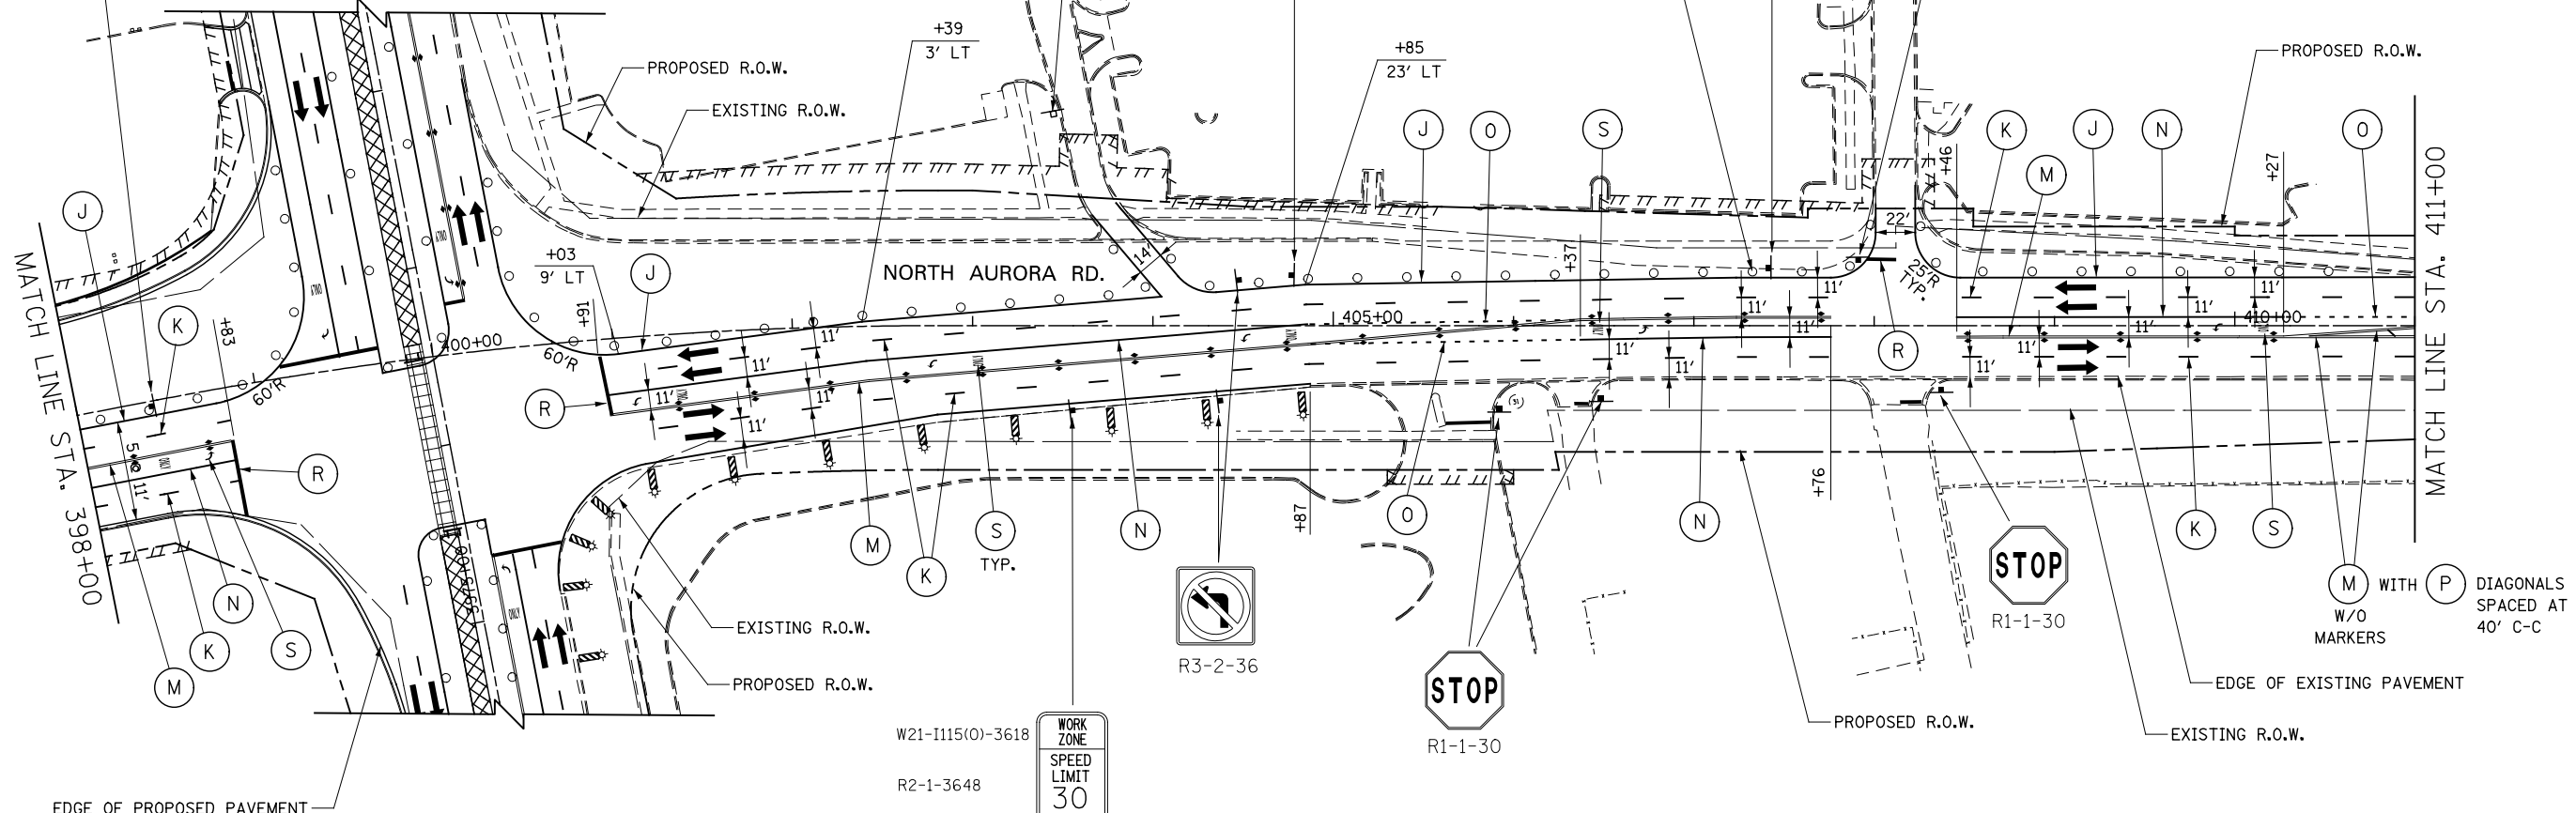

W21-I115(O)-3618  
 R2-1-3648  
 R10-19aP-3618  
 R21-I106-3618




R3-2-36



R1-1-30



R1-1-30

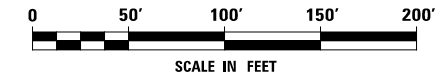

DESIGNED	PJO	REVISED	-
DRAWN	KES	REVISED	-
CHECKED	JCM	REVISED	-
DATE	12/14/2012	REVISED	-

**STATE OF ILLINOIS  
 DEPARTMENT OF TRANSPORTATION**

**MAINTENANCE OF TRAFFIC - STAGE 1D  
 NORTH AURORA ROAD**

SCALE: AS SHOWN | SHEET NO. 88 OF 195 SHEETS | STA. 398+00 TO STA. 411+00

F.A.P. RTE.	SECTION	COUNTY	TOTAL SHEETS	SHEET NO.
338	(112 & 113) WRS-7	DUPAGE	1156	182
CONTRACT NO. 60R30				
ILLINOIS FED. AID PROJECT				