








 
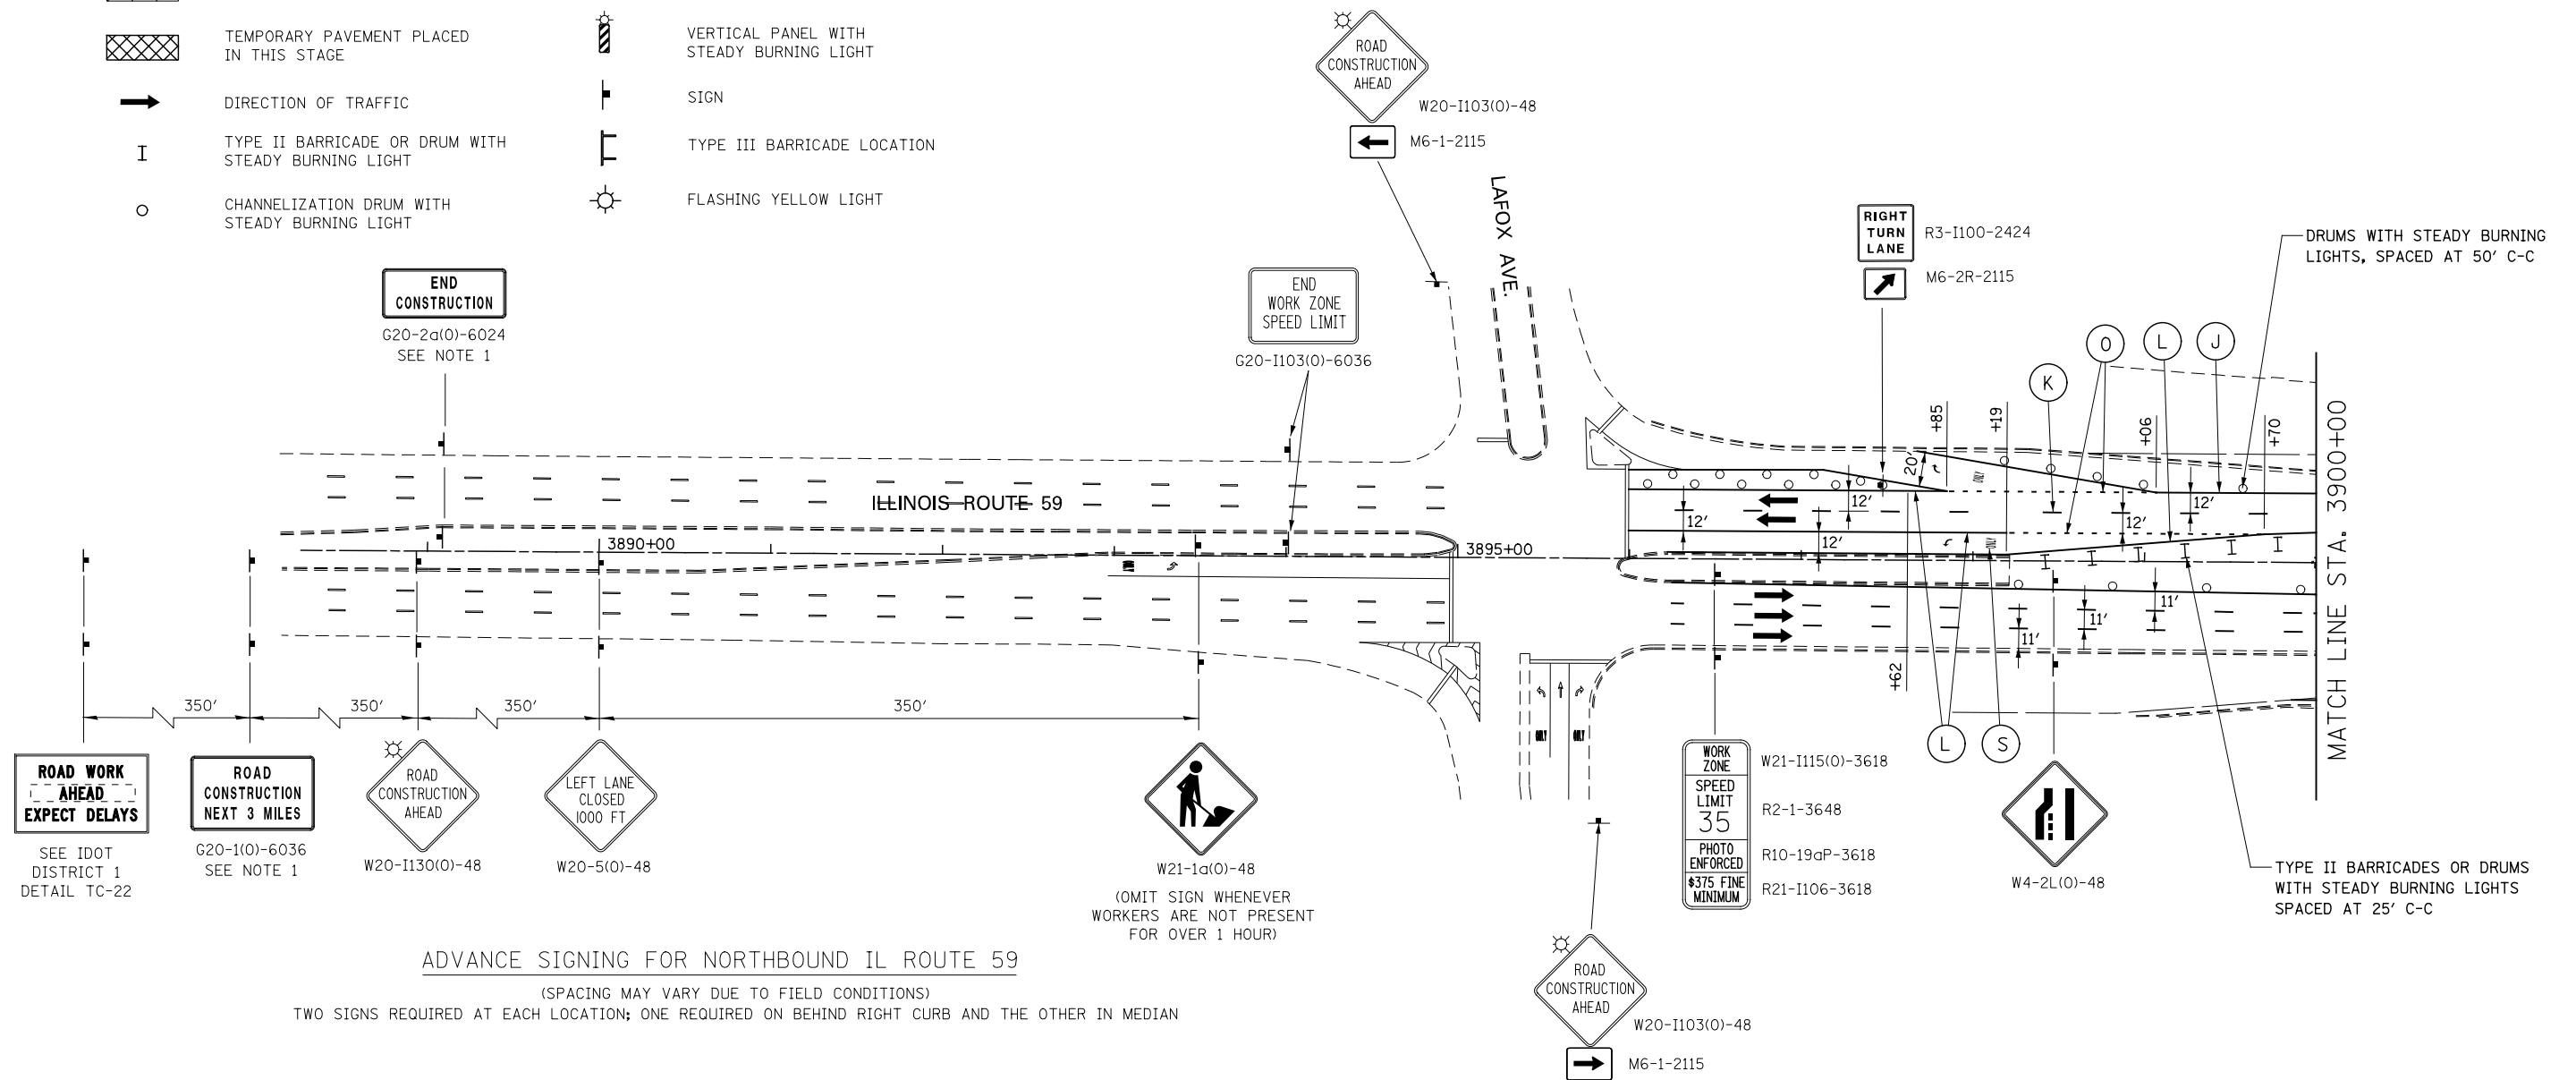


LEGEND

-  CONSTRUCTION WORK ZONE
-  TEMPORARY PAVEMENT PLACED IN THIS STAGE
-  DIRECTION OF TRAFFIC
-  TYPE II BARRICADE OR DRUM WITH STEADY BURNING LIGHT
-  CHANNELIZATION DRUM WITH STEADY BURNING LIGHT
-  TEMPORARY CONCRETE BARRIER
-  VERTICAL PANEL WITH STEADY BURNING LIGHT
-  SIGN
-  TYPE III BARRICADE LOCATION
-  FLASHING YELLOW LIGHT



ADVANCE SIGNING FOR NORTHBOUND IL ROUTE 59


(SPACING MAY VARY DUE TO FIELD CONDITIONS)
TWO SIGNS REQUIRED AT EACH LOCATION; ONE REQUIRED ON BEHIND RIGHT CURB AND THE OTHER IN MEDIAN

MOT PAVEMENT MARKING LEGEND

- | | | |
|---|--|--|
| <ul style="list-style-type: none"> (A) TEMPORARY PAVEMENT MARKING - LINE 4", SOLID WHITE (B) TEMPORARY PAVEMENT MARKING - LINE 4", WHITE SKIP-DASH (10' LINE - 30' SPACE) (C) TEMPORARY PAVEMENT MARKING - LINE 4", SOLID YELLOW (D) TEMPORARY PAVEMENT MARKING - LINE 4", DOUBLE YELLOW SPACED AT 11" C-C WITH TEMPORARY RAISED REFLECTIVE PAVEMENT MARKERS SPACED 40' C-C (BI-DIRECTIONAL AMBER) (E) TEMPORARY PAVEMENT MARKING - LINE 6", SOLID WHITE (F) TEMPORARY PAVEMENT MARKING - LINE 6", WHITE DOTTED (2' LINE - 6' SPACE) (UNLESS OTHERWISE NOTED) | <ul style="list-style-type: none"> (G) TEMPORARY PAVEMENT MARKING - LINE 12", SOLID YELLOW (H) TEMPORARY PAVEMENT MARKING - LINE 24", SOLID WHITE (I) TEMPORARY PAVEMENT MARKING, LETTERS & SYMBOLS (J) WET REFLECTIVE TEMPORARY TAPE, TYPE III, 4", SOLID WHITE (K) WET REFLECTIVE TEMPORARY TAPE, TYPE III, 4", WHITE SKIP-DASH (10' LINE - 30' SPACE) (L) WET REFLECTIVE TEMPORARY TAPE, TYPE III, 4", SOLID YELLOW (M) WET REFLECTIVE TEMPORARY TAPE, TYPE III, 4", DOUBLE YELLOW SPACED AT 11" C-C WITH TEMPORARY RAISED REFLECTIVE PAVEMENT MARKERS SPACED 40' C-C (BI-DIRECTIONAL AMBER) | <ul style="list-style-type: none"> (N) WET REFLECTIVE TEMPORARY TAPE, TYPE III, 6", SOLID WHITE (O) WET REFLECTIVE TEMPORARY TAPE, TYPE III, 6", WHITE DOTTED (2' LINE - 6' SPACE) (UNLESS OTHERWISE NOTED) (P) WET REFLECTIVE TEMPORARY TAPE, TYPE III, 12", SOLID YELLOW (R) WET REFLECTIVE TEMPORARY TAPE, TYPE III, 24", SOLID WHITE (S) WET REFLECTIVE TEMPORARY TAPE, TYPE III, LETTERS & SYMBOLS |
|---|--|--|

NOTES

- THE CONTRACTOR SHALL INSTALL G20-1(0) "ROAD CONSTRUCTION NEXT 3 MILES" AND G20-2a(0) "END CONSTRUCTION" SIGNS ONLY WHILE CONSTRUCTION IS ONGOING FOR ADJACENT ROADWAY CONTRACTS (60R31 AND 60I31) LOCATED NORTH OF NORTH AURORA ROAD. SEE IDOT STANDARD 701901.

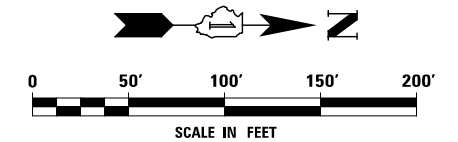

	DESIGNED <i>PJO</i>	REVISED -	STATE OF ILLINOIS DEPARTMENT OF TRANSPORTATION	MAINTENANCE OF TRAFFIC - STAGE 2 ILLINOIS ROUTE 59	F.A.P. RTE.	SECTION	COUNTY	TOTAL SHEETS	SHEET NO.	
	DRAWN <i>KES</i>	REVISED -			338	(112 & 113) WRS-7	DUPAGE	1156	184	
	CHECKED <i>JCM</i>	REVISED -			CONTRACT NO. 60R30					
	DATE <i>12/14/2012</i>	REVISED -			ILLINOIS FED. AID PROJECT					
					SCALE: AS SHOWN SHEET NO. 90 OF 195 SHEETS STA. 3887+00 TO STA. 3900+00					