


(OMIT SIGN WHENEVER WORKERS ARE NOT PRESENT FOR OVER 1 HOUR)



W21-1a(0)-48

W21-I115(0)-3618
R2-1-3648
R10-19aP-3618
R21-I106-3618

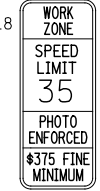



W20-I103(0)-48



SEE IDOT DISTRICT 1 DETAIL TC-22

ADVANCE SIGNING FOR AURORA AVENUE
(SPACING MAY VARY DUE TO FIELD CONDITIONS)

SIGN TO BE PLACED EAST OF FORT HILL DR.

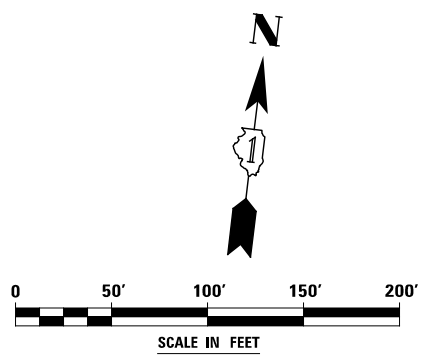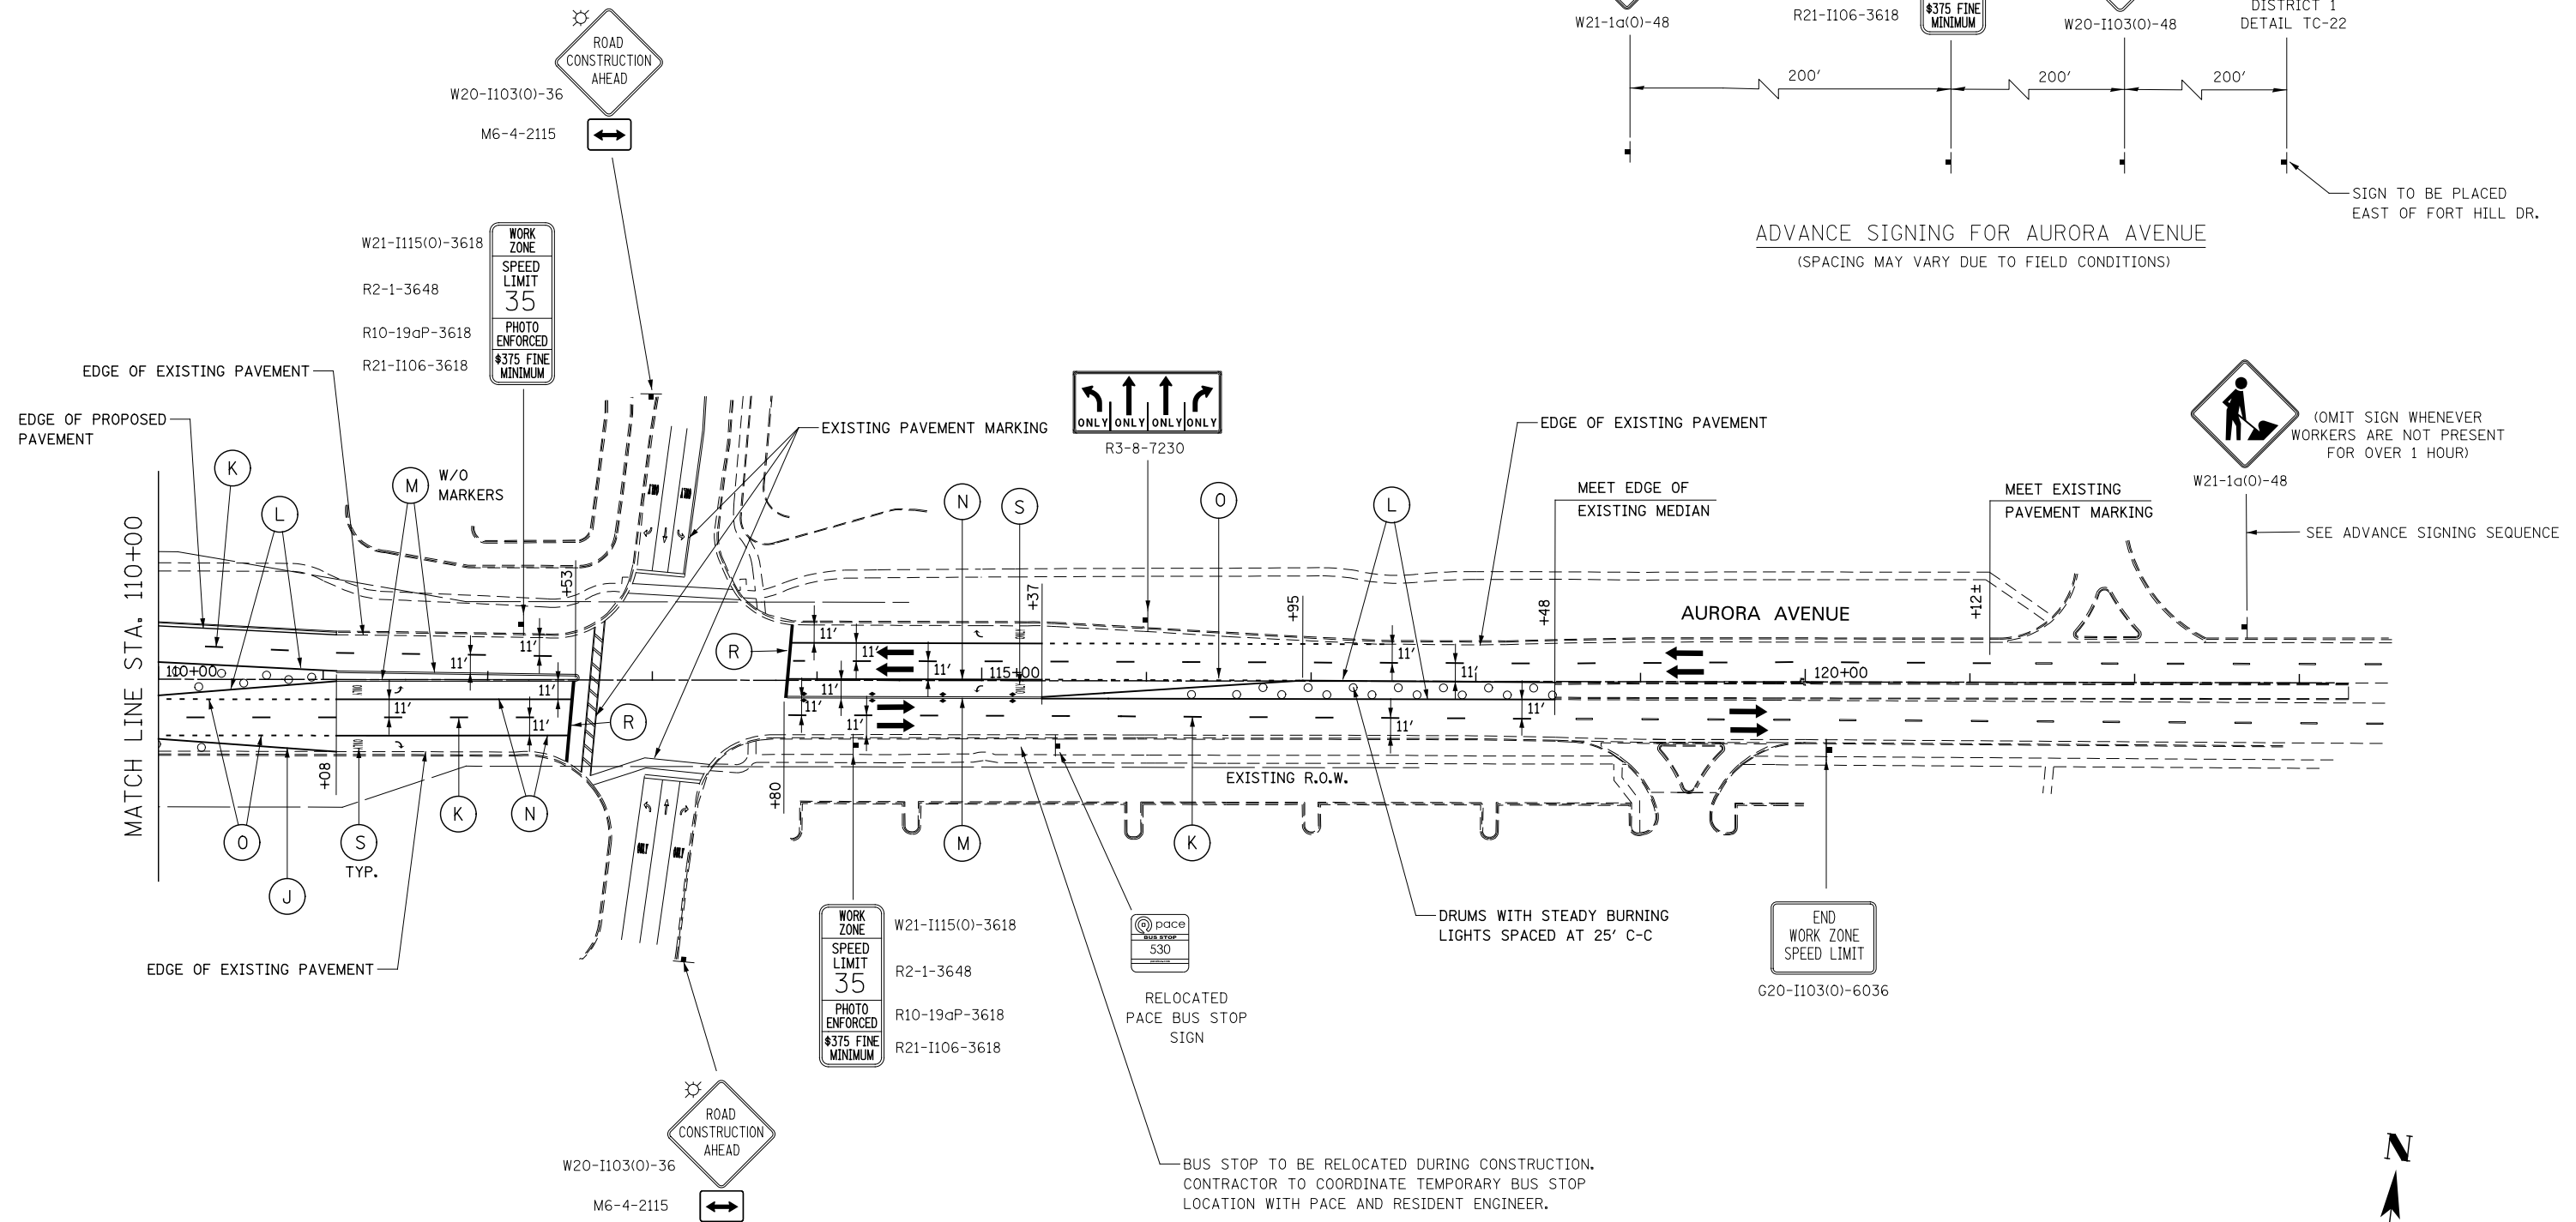

DESIGNED	PJO	REVISED	-
DRAWN	KES	REVISED	-
CHECKED	JCM	REVISED	-
DATE	12/14/2012	REVISED	-

STATE OF ILLINOIS
DEPARTMENT OF TRANSPORTATION

MAINTENANCE OF TRAFFIC - STAGE 2
AURORA AVENUE

SCALE: AS SHOWN SHEET NO. 98 OF 195 SHEETS STA. 110+00 TO STA. 120+00

F.A.P. RTE.	SECTION	COUNTY	TOTAL SHEETS	SHEET NO.
338	(112 & 113) WRS-7	DUPAGE	1156	187
CONTRACT NO. 60R30				
ILLINOIS FED. AID PROJECT				