
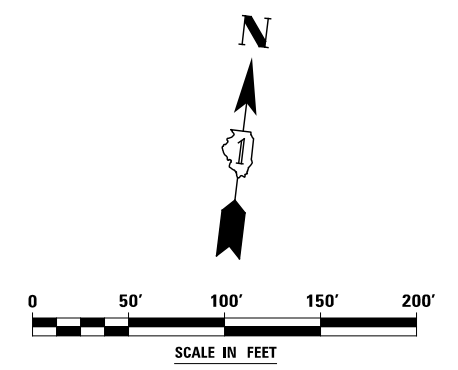
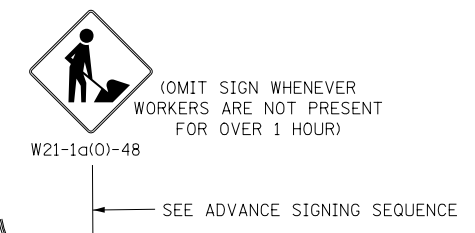


ADVANCE SIGNING
(SPACING MAY VARY DUE TO FIELD CONDITIONS)

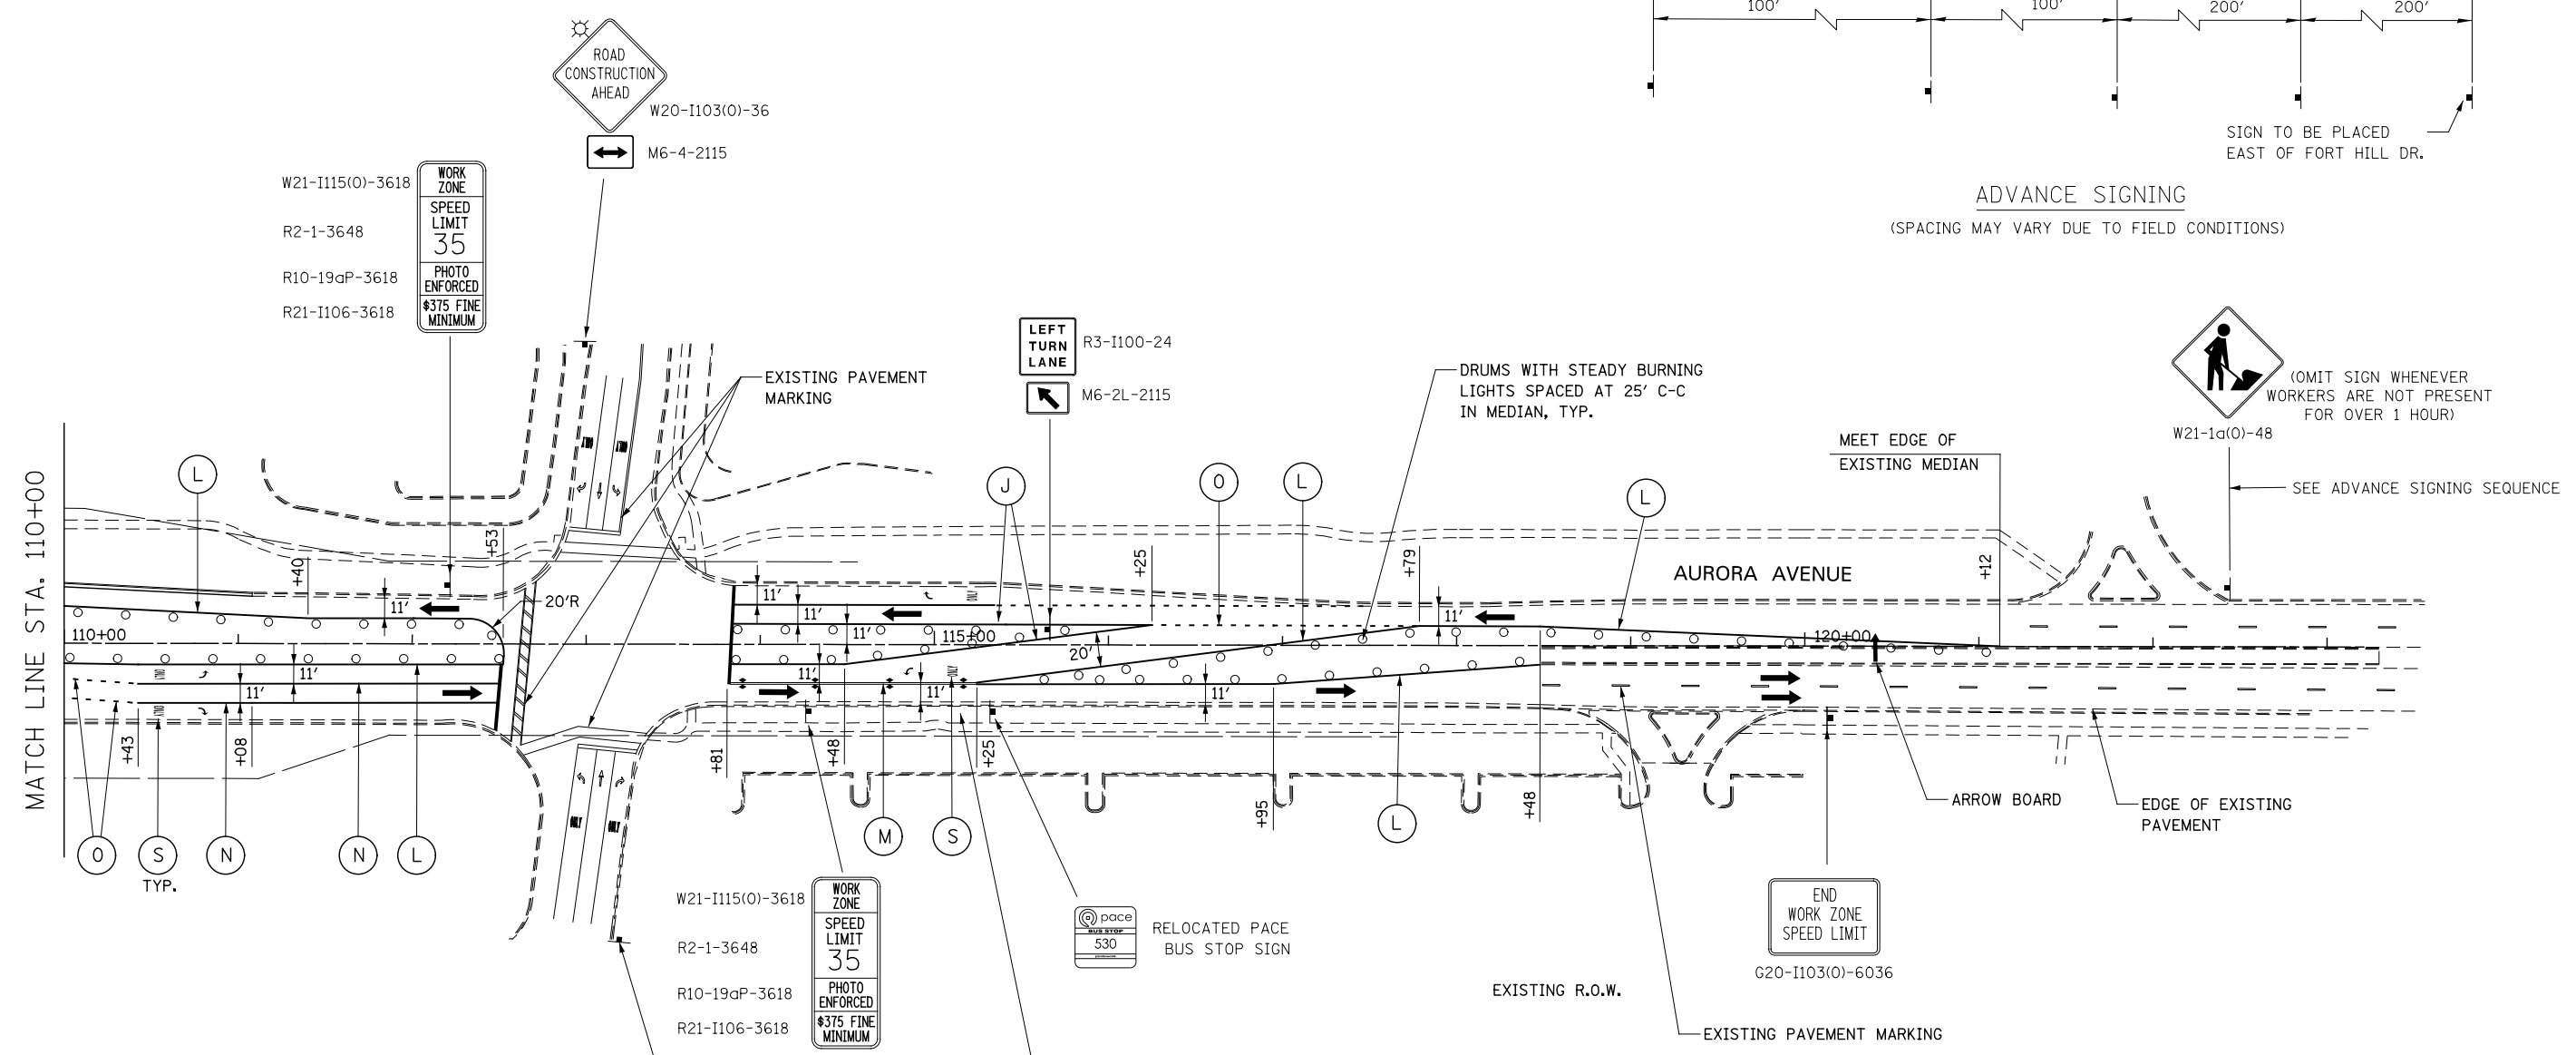

WORK ZONE
SPEED LIMIT
35
PHOTO ENFORCED
\$375 FINE MINIMUM

WORK ZONE
SPEED LIMIT
35
PHOTO ENFORCED
\$375 FINE MINIMUM

pace
530

END WORK ZONE
SPEED LIMIT

G20-1103(0)-6036

DESIGNED	PJO	REVISED	-
DRAWN	KES	REVISED	-
CHECKED	JCM	REVISED	-
DATE	12/14/2012	REVISED	-

**STATE OF ILLINOIS
DEPARTMENT OF TRANSPORTATION**

**MAINTENANCE OF TRAFFIC - STAGE 2A
AURORA AVENUE**

SCALE: AS SHOWN | SHEET NO. 109 OF 195 SHEETS | STA. 110+00 TO STA. 123+00

F.A.P. RTE.	SECTION	COUNTY	TOTAL SHEETS	SHEET NO.
338	(112 & 113) WRS-7	DUPAGE	1156	200
CONTRACT NO. 60R30				
ILLINOIS FED. AID PROJECT				