



ADVANCE SIGNING FOR AURORA AVENUE
(SPACING MAY VARY DUE TO FIELD CONDITIONS)

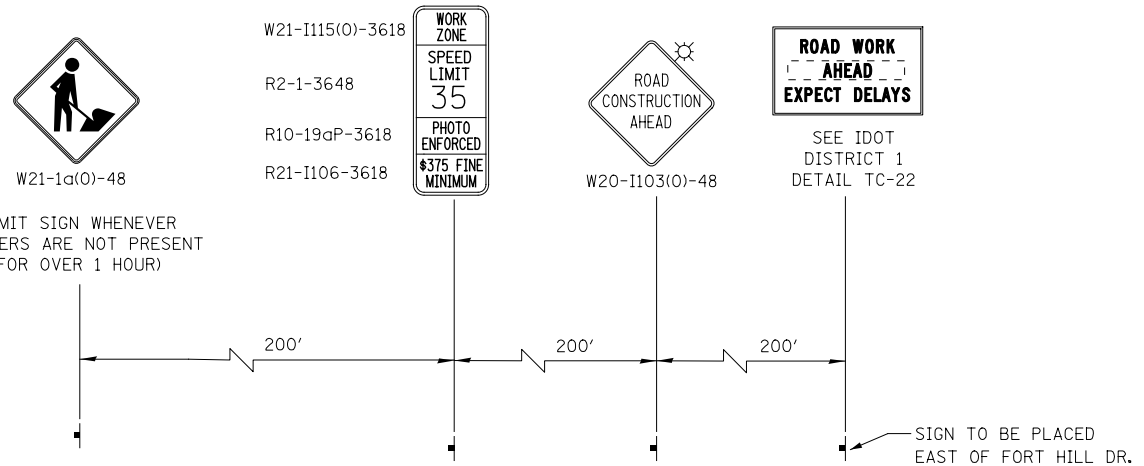

RELOCATED PACE BUS STOP SIGN
BUS STOP TO BE RELOCATED DURING CONSTRUCTION. CONTRACTOR TO COORDINATE TEMPORARY BUS STOP LOCATION WITH PACE AND RESIDENT ENGINEER.

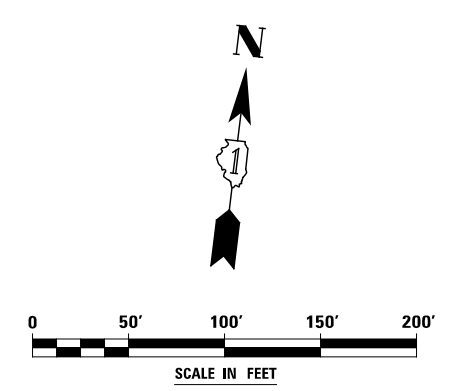

DESIGNED	PJO	REVISED	-	STATE OF ILLINOIS DEPARTMENT OF TRANSPORTATION	MAINTENANCE OF TRAFFIC - STAGE 3A AURORA AVENUE			F.A.P. RTE.	SECTION	COUNTY	TOTAL SHEETS	SHEET NO.
DRAWN	KES	REVISED	-		SCALE: AS SHOWN	SHEET NO. 140 OF 195 SHEETS	STA. 110+00 TO STA. 123+00	338	(112 & 113) WRS-7	DUPAGE	1156	234
CHECKED	JCM	REVISED	-					CONTRACT NO. 60R30				
DATE	12/14/2012	REVISED	-					ILLINOIS FED. AID PROJECT				