



SEE ADVANCE SIGNING SEQUENCE

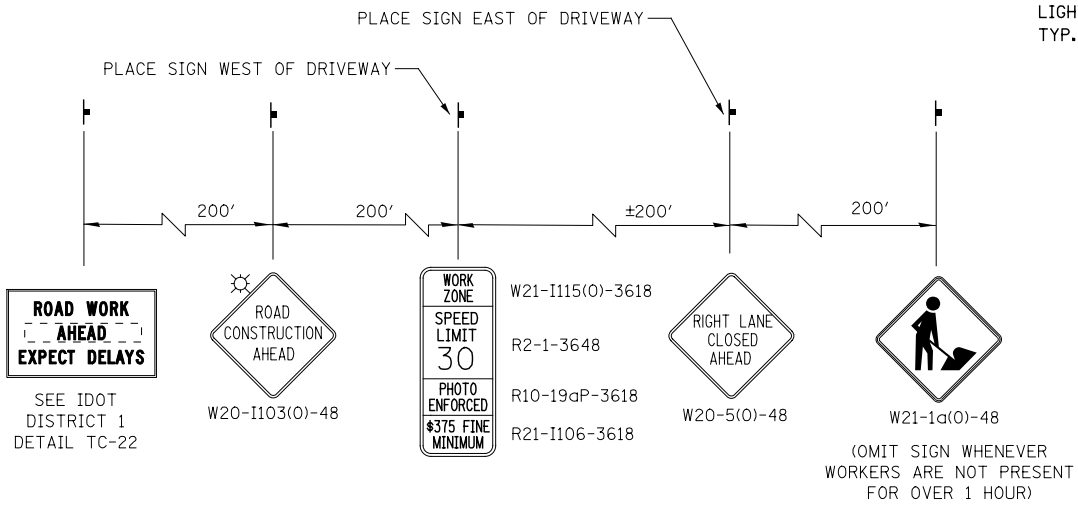

ADVANCE SIGNING FOR MERIDIAN PARKWAY  
(SPACING MAY VARY DUE TO FIELD CONDITIONS)

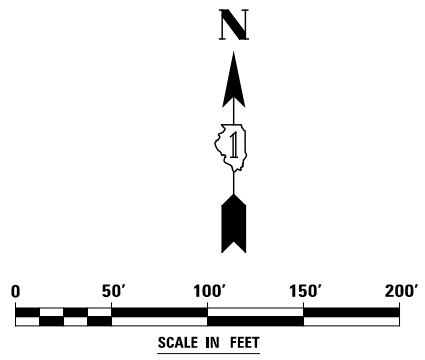

DESIGNED	PJO	REVISED	-
DRAWN	KES	REVISED	-
CHECKED	JCM	REVISED	-
DATE	12/14/2012	REVISED	-

STATE OF ILLINOIS  
DEPARTMENT OF TRANSPORTATION

MAINTENANCE OF TRAFFIC - STAGE 3A  
MERIDIAN PARKWAY  
SCALE: AS SHOWN SHEET NO. 143 OF 195 SHEETS STA. 289+00 TO STA. 298+00

F.A.P. RTE.	SECTION	COUNTY	TOTAL SHEETS	SHEET NO.
338	(112 & 113) WRS-7	DUPAGE	1156	237
CONTRACT NO. 60R30				
ILLINOIS FED. AID PROJECT				