


W21-I115(O)-3618  
 R2-1-3648  
 R10-19dP-3618  
 R21-I106-3618

WORK ZONE  
 SPEED LIMIT 30  
 PHOTO ENFORCED  
 \$375 FINE MINIMUM


(SEE STAGE 3)  
 ILLINOIS ROUTE 59

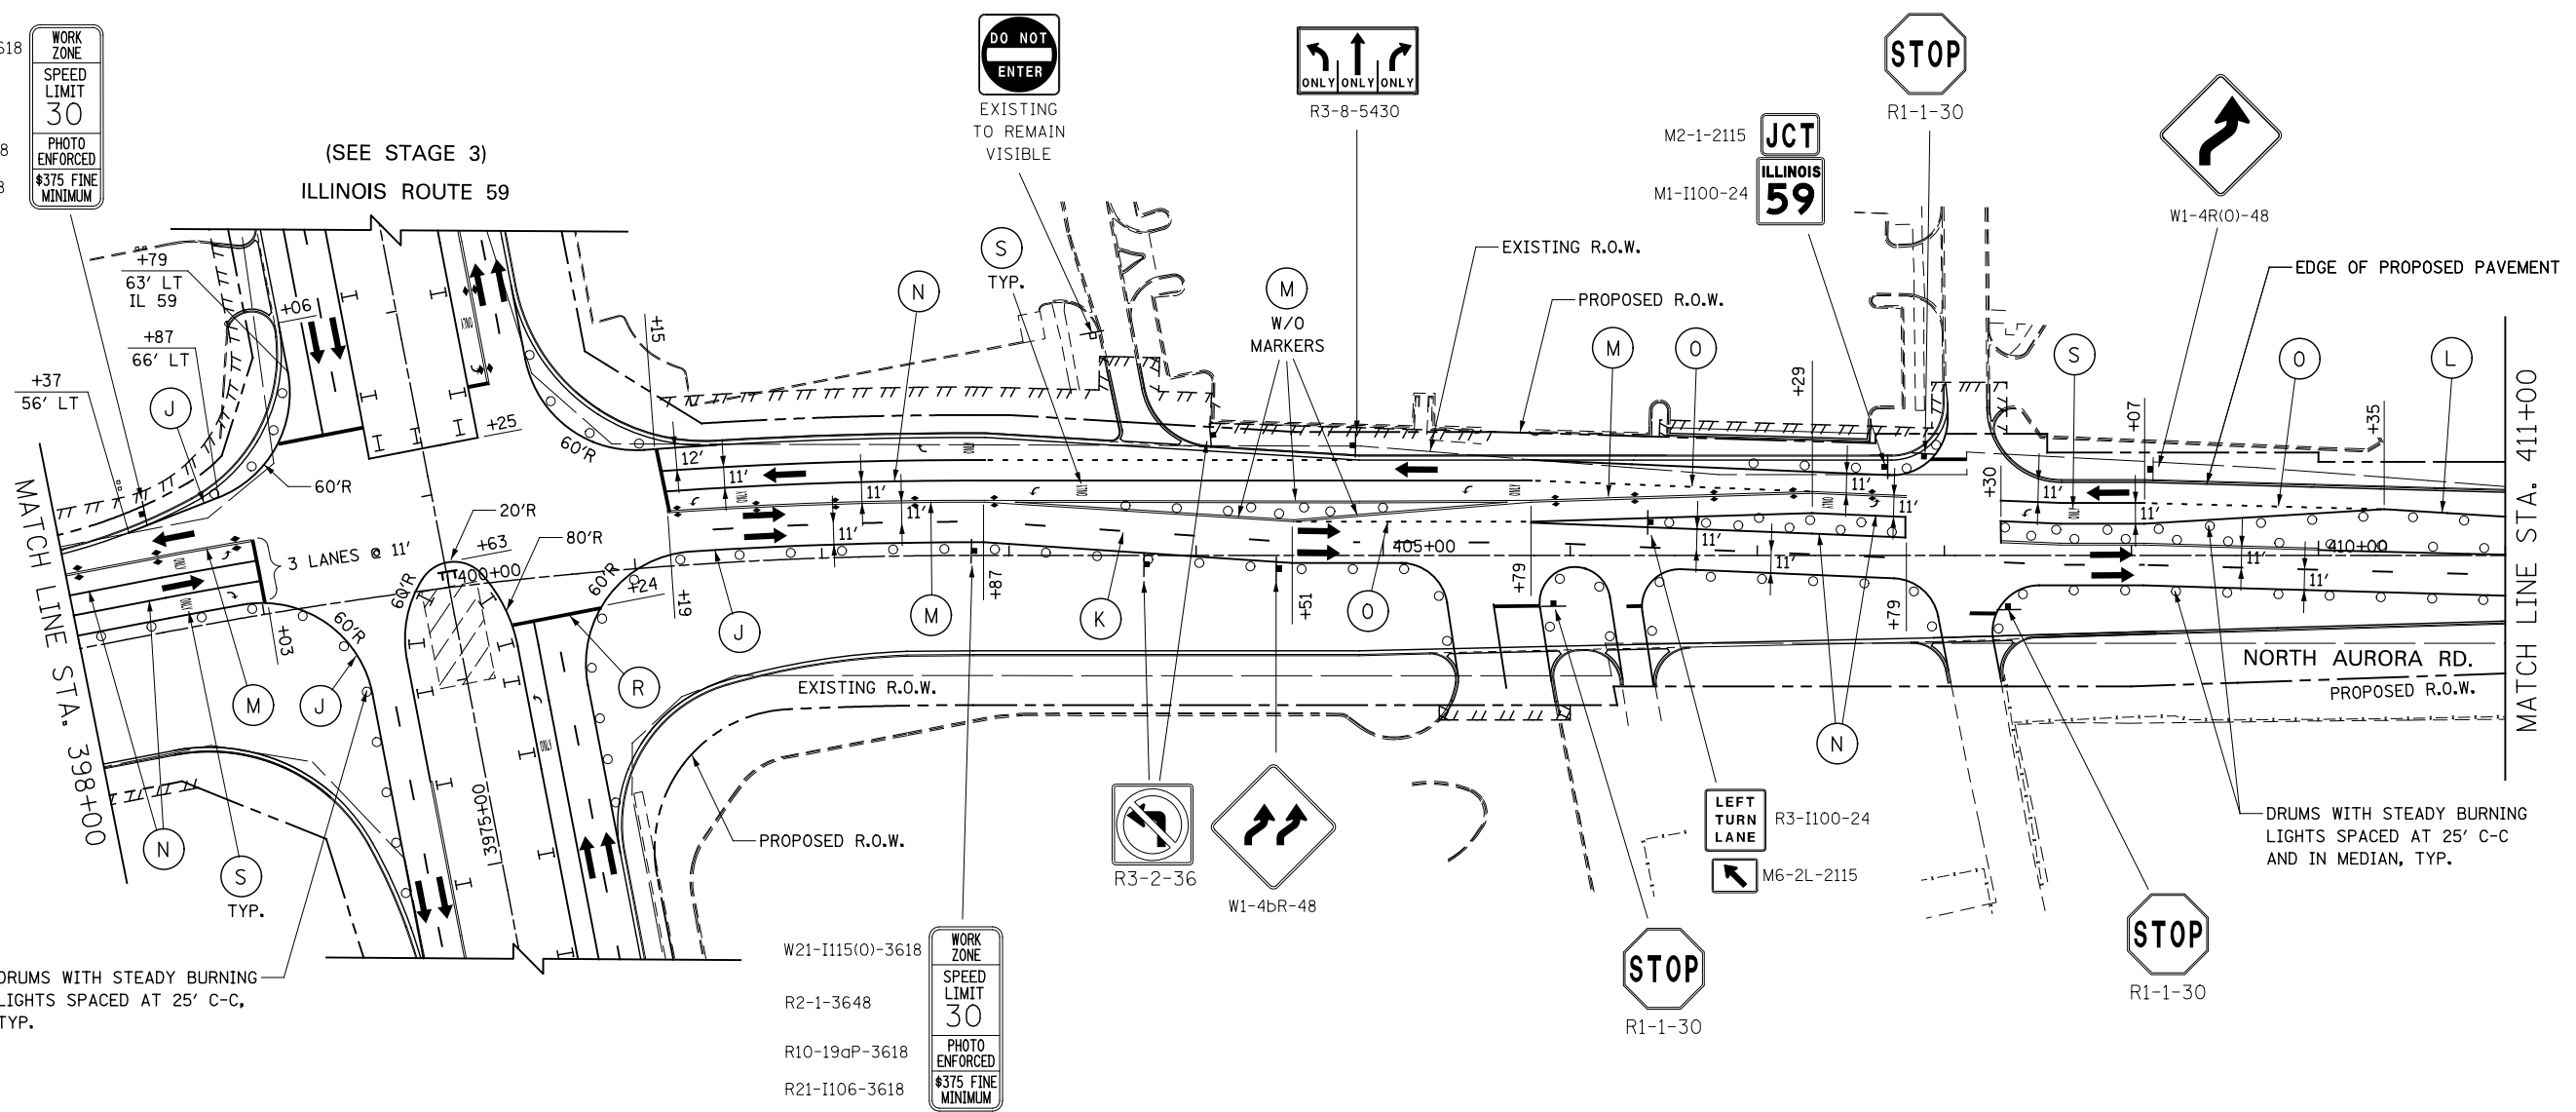

DRUMS WITH STEADY BURNING LIGHTS SPACED AT 25' C-C, TYP.

W21-I115(O)-3618  
 R2-1-3648  
 R10-19dP-3618  
 R21-I106-3618

WORK ZONE  
 SPEED LIMIT 30  
 PHOTO ENFORCED  
 \$375 FINE MINIMUM

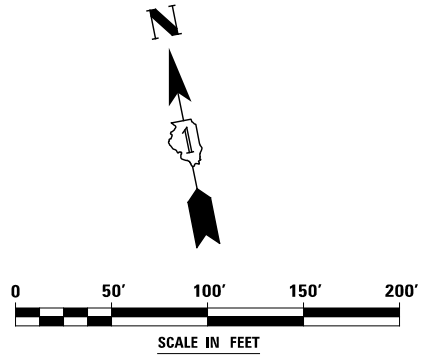

DESIGNED	PJO	REVISED	-
DRAWN	KES	REVISED	-
CHECKED	JCM	REVISED	-
DATE	12/14/2012	REVISED	-

**STATE OF ILLINOIS  
 DEPARTMENT OF TRANSPORTATION**

**MAINTENANCE OF TRAFFIC - STAGE 3A  
 NORTH AURORA ROAD**

SCALE: AS SHOWN    SHEET NO. 146 OF 195 SHEETS    STA. 398+00    TO STA. 411+00

F.A.P. RTE.	SECTION	COUNTY	TOTAL SHEETS	SHEET NO.
338	(112 & 113) WRS-7	DUPAGE	1156	240
CONTRACT NO. 60R30				
ILLINOIS FED. AID PROJECT				