
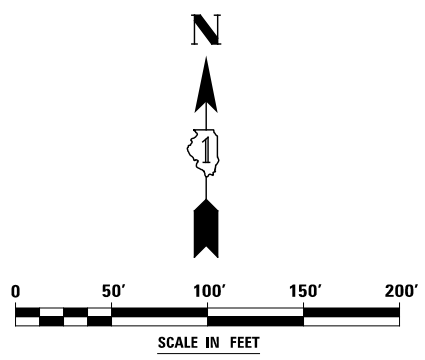


MATCH LINE STA. 385+00
(SEE STAGE 1D)

MATCH LINE STA. 398+00

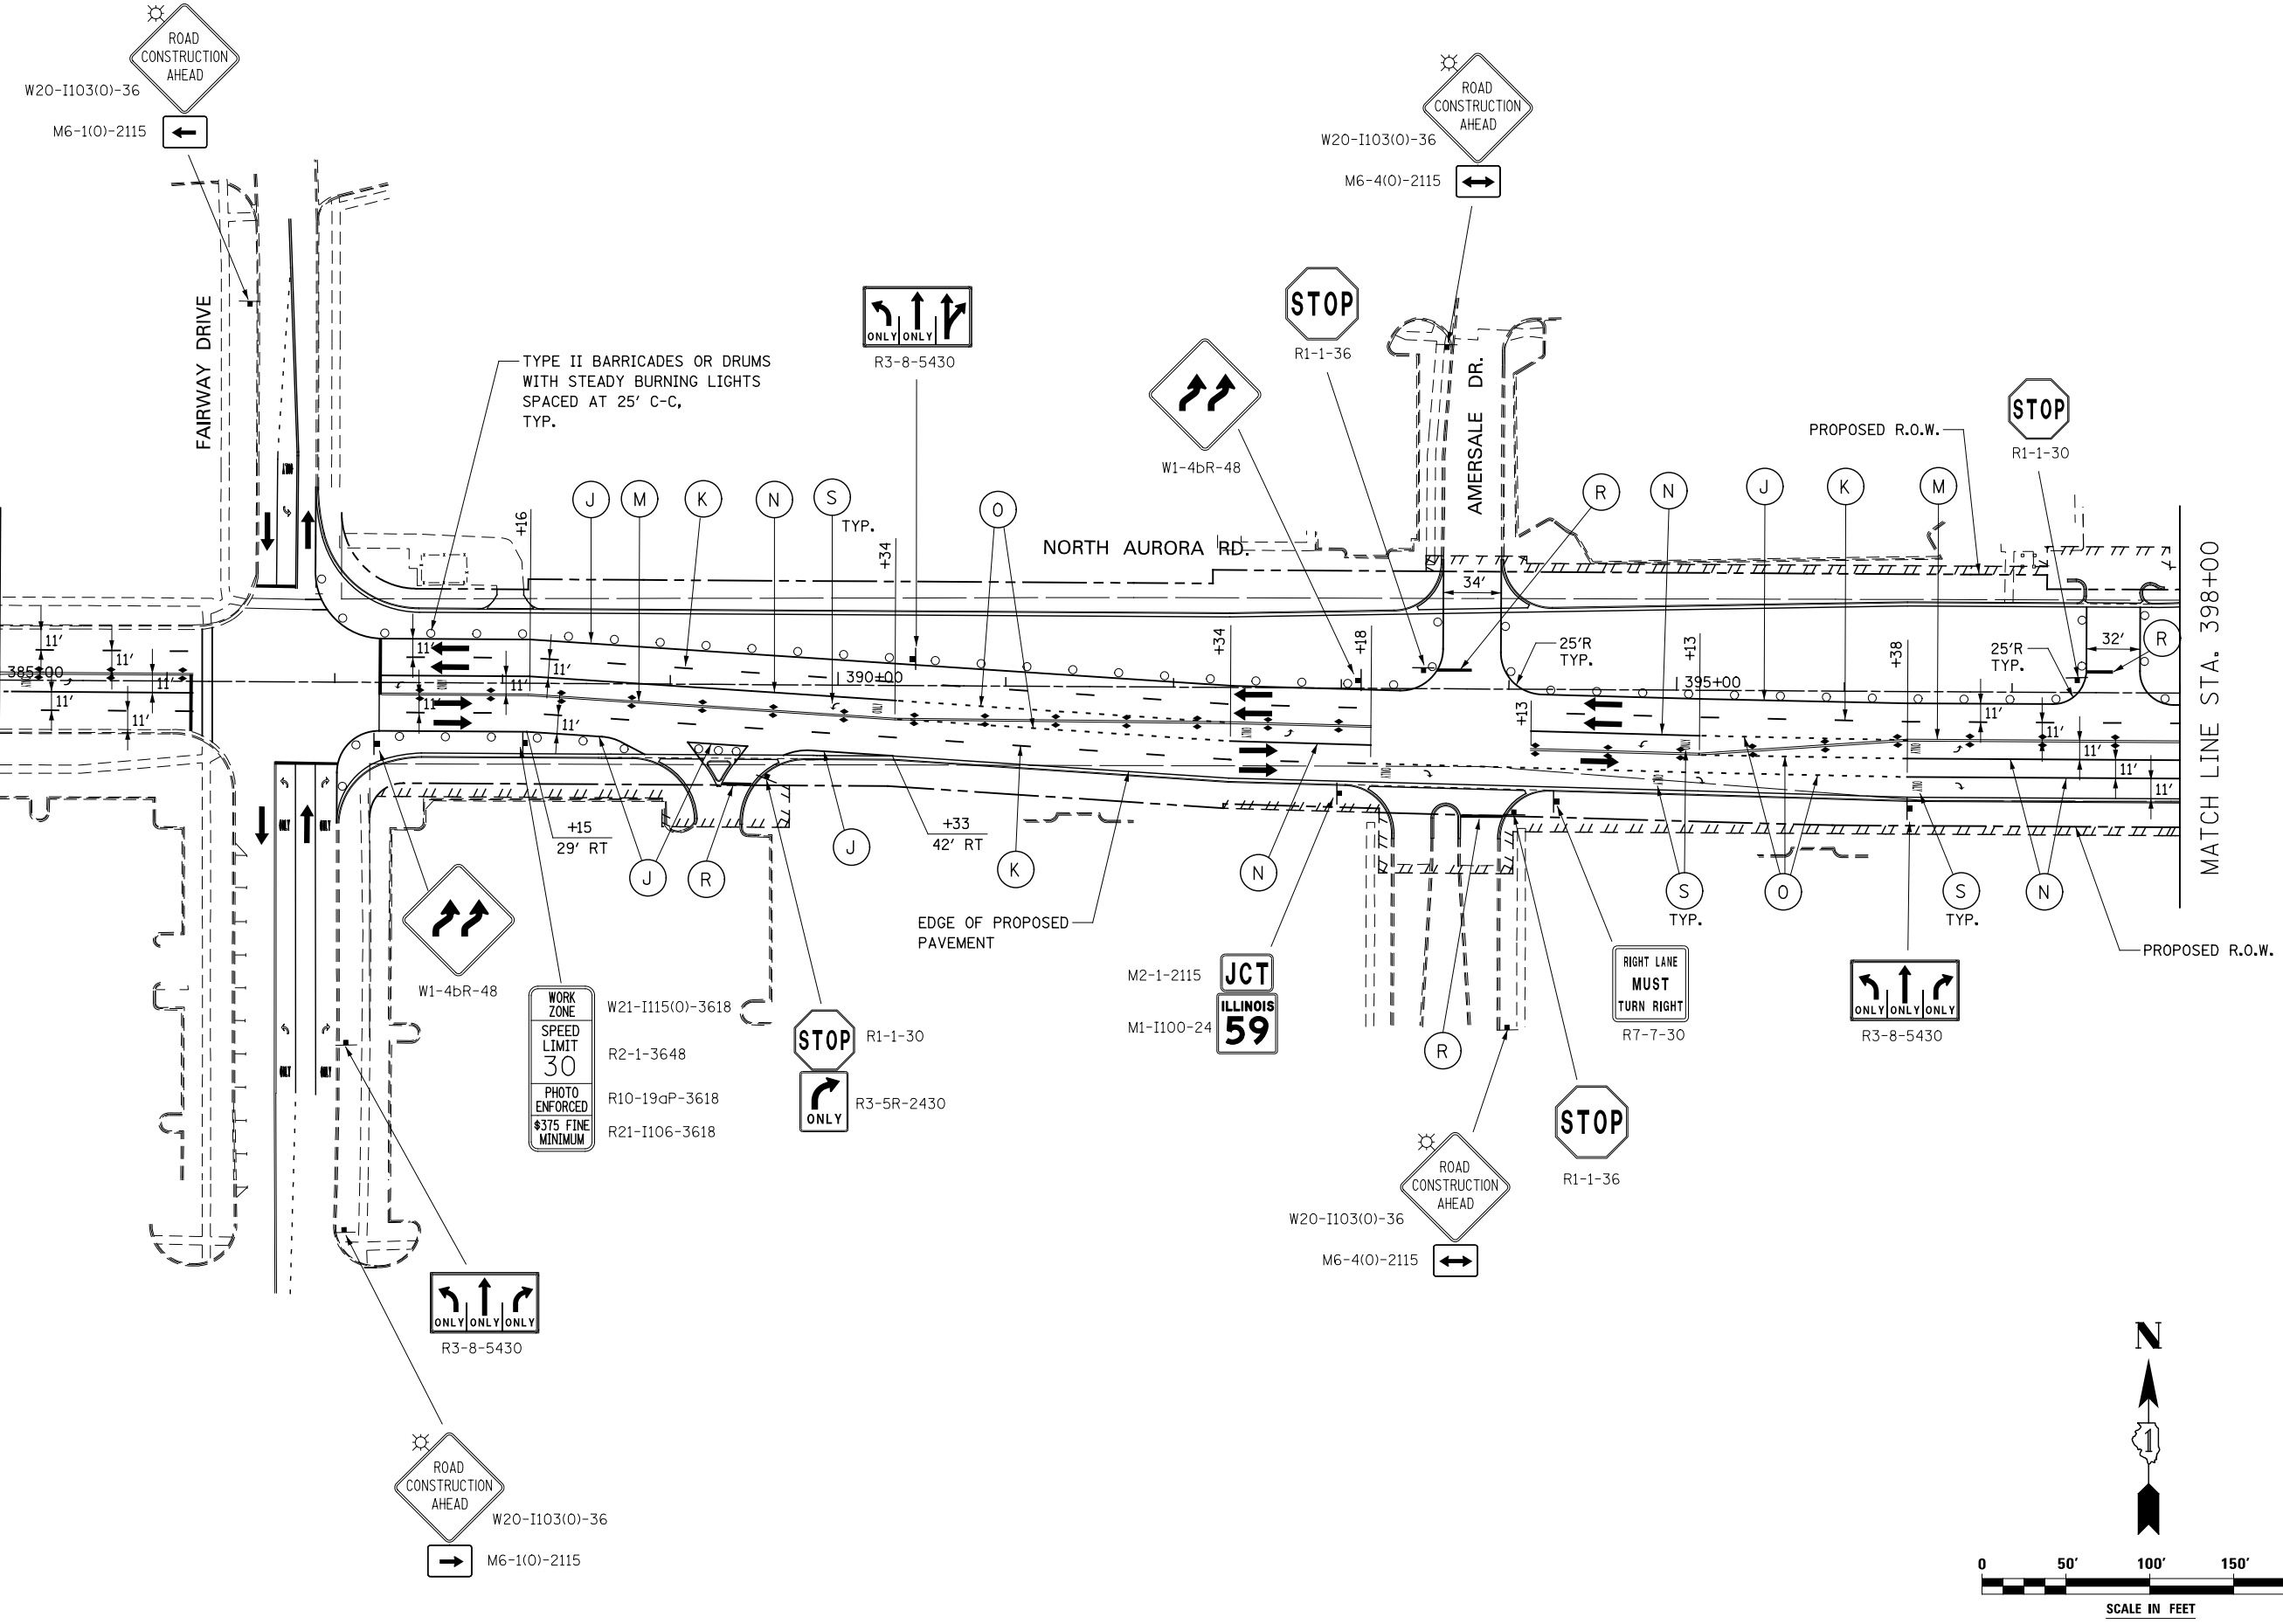

DESIGNED	PJO	REVISED	-
DRAWN	KES	REVISED	-
CHECKED	JCM	REVISED	-
DATE	12/14/2012	REVISED	-

**STATE OF ILLINOIS
DEPARTMENT OF TRANSPORTATION**

**MAINTENANCE OF TRAFFIC – STAGE 3B
NORTH AURORA ROAD**

SCALE: AS SHOWN SHEET NO. 155 OF 195 SHEETS STA. 385+00 TO STA. 398+00

F.A.P. RTE.	SECTION	COUNTY	TOTAL SHEETS	SHEET NO.
338	(112 & 113) WRS-7	DUPAGE	1156	249
CONTRACT NO. 60R30			ILLINOIS FED. AID PROJECT	