


W21-I115(O)-3618  
 R2-1-3648  
 R10-19aP-3618  
 R21-I106-3618

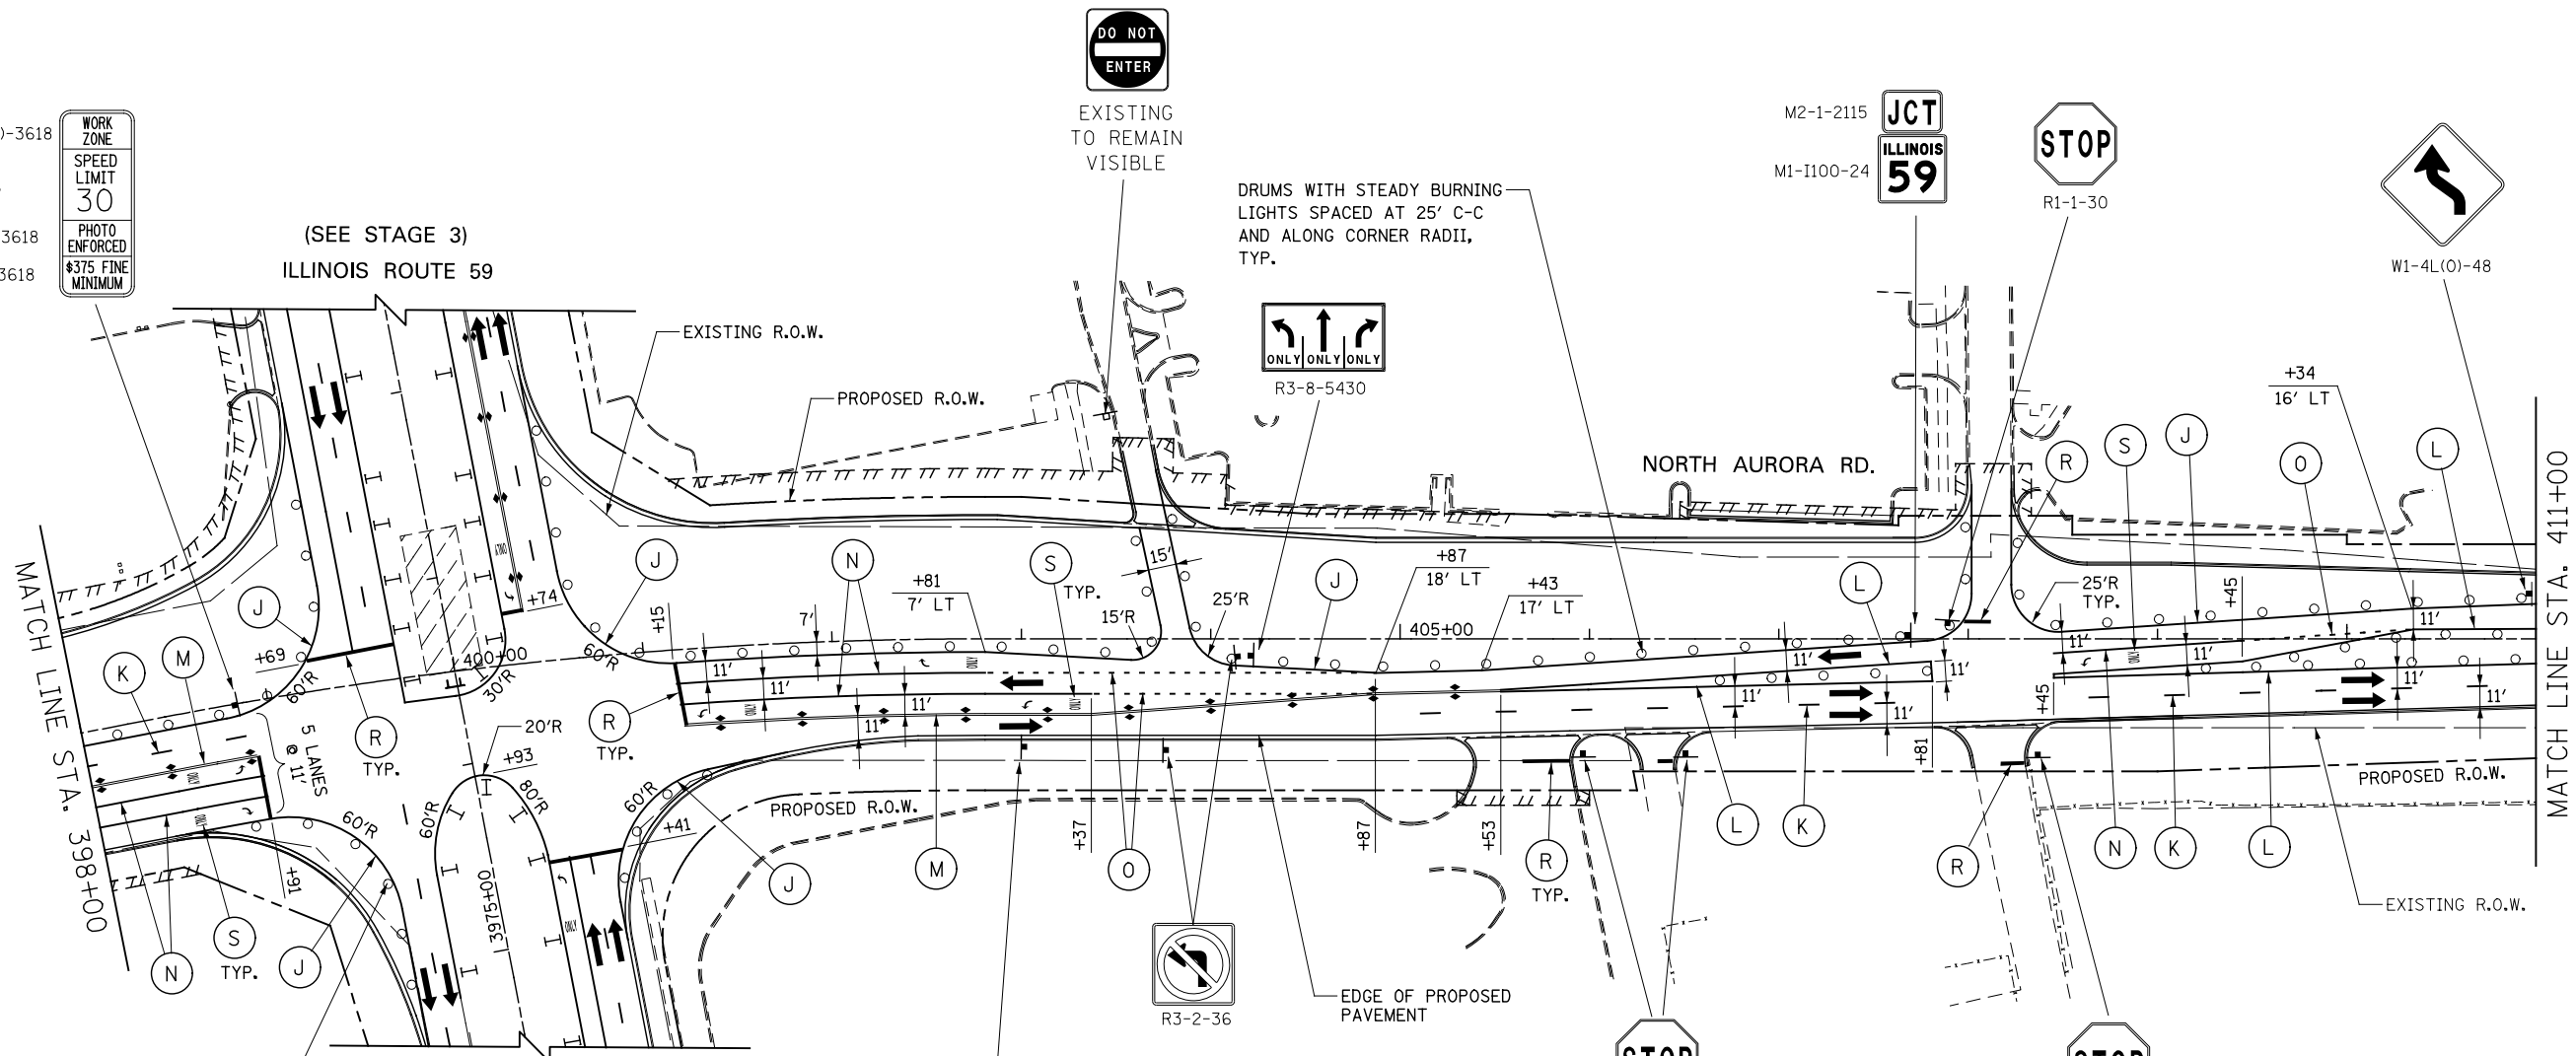

(SEE STAGE 3)  
 ILLINOIS ROUTE 59



DRUMS WITH STEADY BURNING LIGHTS SPACED AT 25' C-C ALONG CORNER RADII, TYP.

W21-I115(O)-3618  
 R2-1-3648  
 R10-19aP-3618  
 R21-I106-3618



EXISTING TO REMAIN VISIBLE

DRUMS WITH STEADY BURNING LIGHTS SPACED AT 25' C-C AND ALONG CORNER RADII, TYP.



R3-8-5430



R3-2-36

EDGE OF PROPOSED PAVEMENT

M2-1-2115

M1-I100-24



R1-1-30




W1-4L(O)-48



R1-1-30



R1-1-30

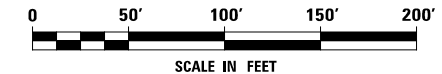

DESIGNED	PJO	REVISED	-
DRAWN	KES	REVISED	-
CHECKED	JCM	REVISED	-
DATE	12/14/2012	REVISED	-

STATE OF ILLINOIS  
 DEPARTMENT OF TRANSPORTATION

MAINTENANCE OF TRAFFIC - STAGE 3B  
 NORTH AURORA ROAD

SCALE: AS SHOWN SHEET NO. 156 OF 195 SHEETS STA. 398+00 TO STA. 411+00

F.A.P. RTE.	SECTION	COUNTY	TOTAL SHEETS	SHEET NO.
338	(112 & 113) WRS-7	DUPAGE	1156	250
CONTRACT NO. 60R30				
ILLINOIS FED. AID PROJECT				