

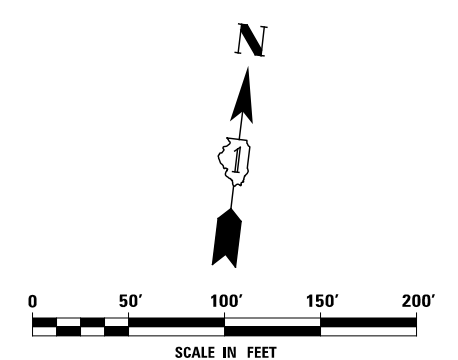


ADVANCE SIGNING FOR AURORA AVENUE  
(SPACING MAY VARY DUE TO FIELD CONDITIONS)

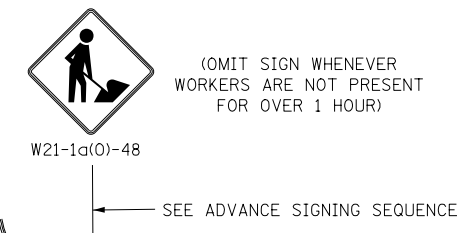

MATCH LINE STA. 110+00

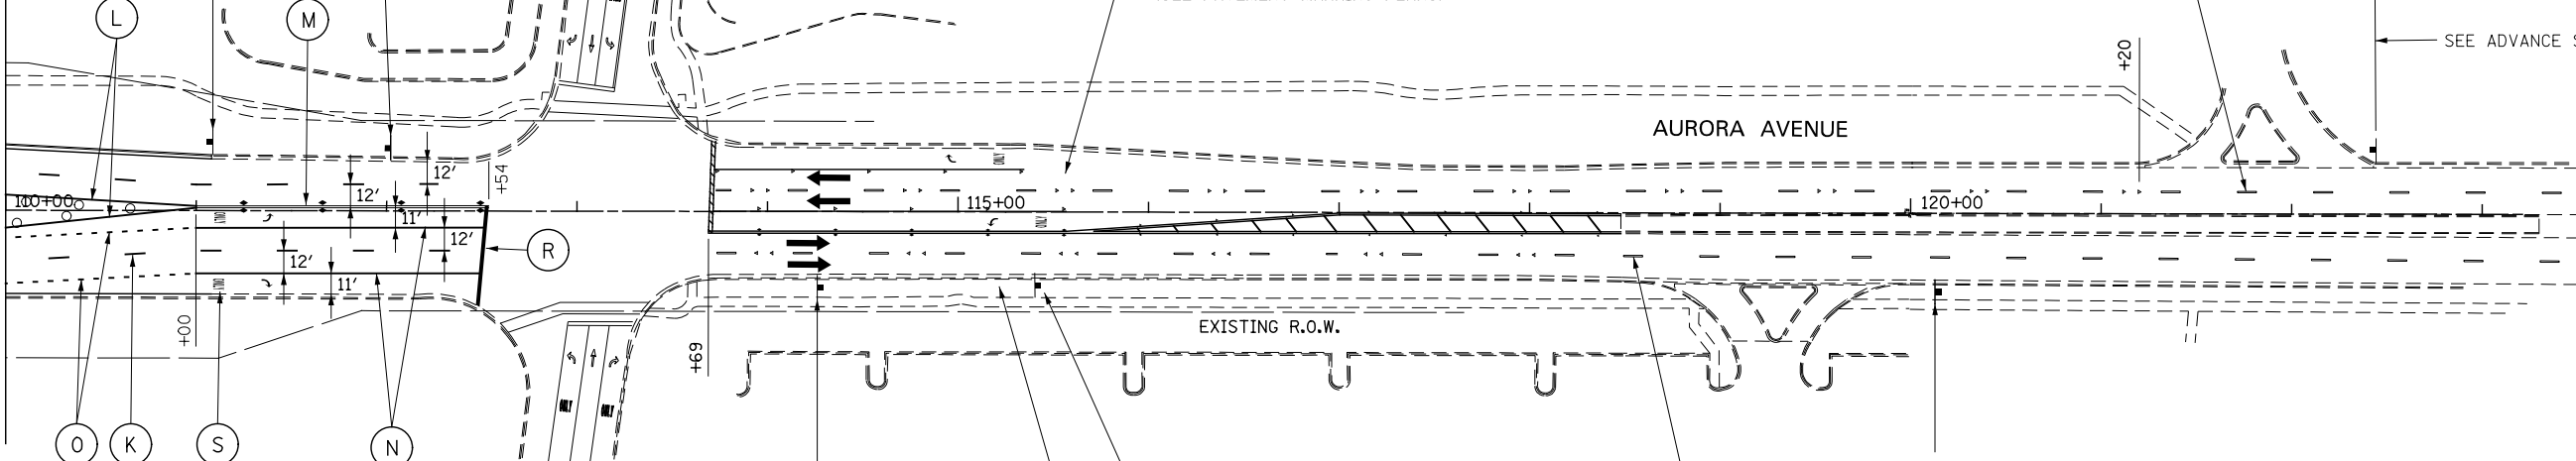

WORK ZONE  
SPEED LIMIT  
35  
PHOTO ENFORCED  
\$375 FINE MINIMUM

W21-1115(0)-3618  
R2-1-3648  
R10-19aP-3618  
R21-1106-3618

RELOCATED PACE  
BUS STOP SIGN

BUS STOP TO BE RELOCATED DURING CONSTRUCTION. CONTRACTOR TO COORDINATE TEMPORARY BUS STOP LOCATION WITH PACE AND RESIDENT ENGINEER.

END WORK ZONE  
SPEED LIMIT

G20-1103(0)-6036

W20-1103(0)-36  
M6-4-2115

DESIGNED	PJO	REVISED	-
DRAWN	KES	REVISED	-
CHECKED	JCM	REVISED	-
DATE	12/14/2012	REVISED	-

**STATE OF ILLINOIS  
DEPARTMENT OF TRANSPORTATION**

**MAINTENANCE OF TRAFFIC – STAGE 4  
AURORA AVENUE**

SCALE: AS SHOWN | SHEET NO. 167 OF 195 SHEETS | STA. 110+00 TO STA. 123+00

F.A.P. RTE.	SECTION	COUNTY	TOTAL SHEETS	SHEET NO.
338	(112 & 113) WRS-7	DUPAGE	1156	256
CONTRACT NO. 60R30				
ILLINOIS FED. AID PROJECT				