


ADVANCE SIGNING FOR GLACIER PARK AVENUE / HIGH GROVE LANE

(SPACING MAY VARY DUE TO FIELD CONDITIONS)

- ROAD WORK AHEAD EXPECT DELAYS SEE IDOT DISTRICT 1 DETAIL TC-22
- ROAD CONSTRUCTION AHEAD W20-I103(O)-48
- M6-1(O)-2115
- WORK ZONE SPEED LIMIT 30 PHOTO ENFORCED \$375 FINE MINIMUM W21-I115(O)-3618 R2-1-3648 R10-19aP-3618 R21-1106-3618
- (OMIT SIGN WHENEVER WORKERS ARE NOT PRESENT FOR OVER 1 HOUR) W21-1a(O)-48
- M6-1(O)-2115
- END WORK ZONE SPEED LIMIT G20-I103(O)-6036

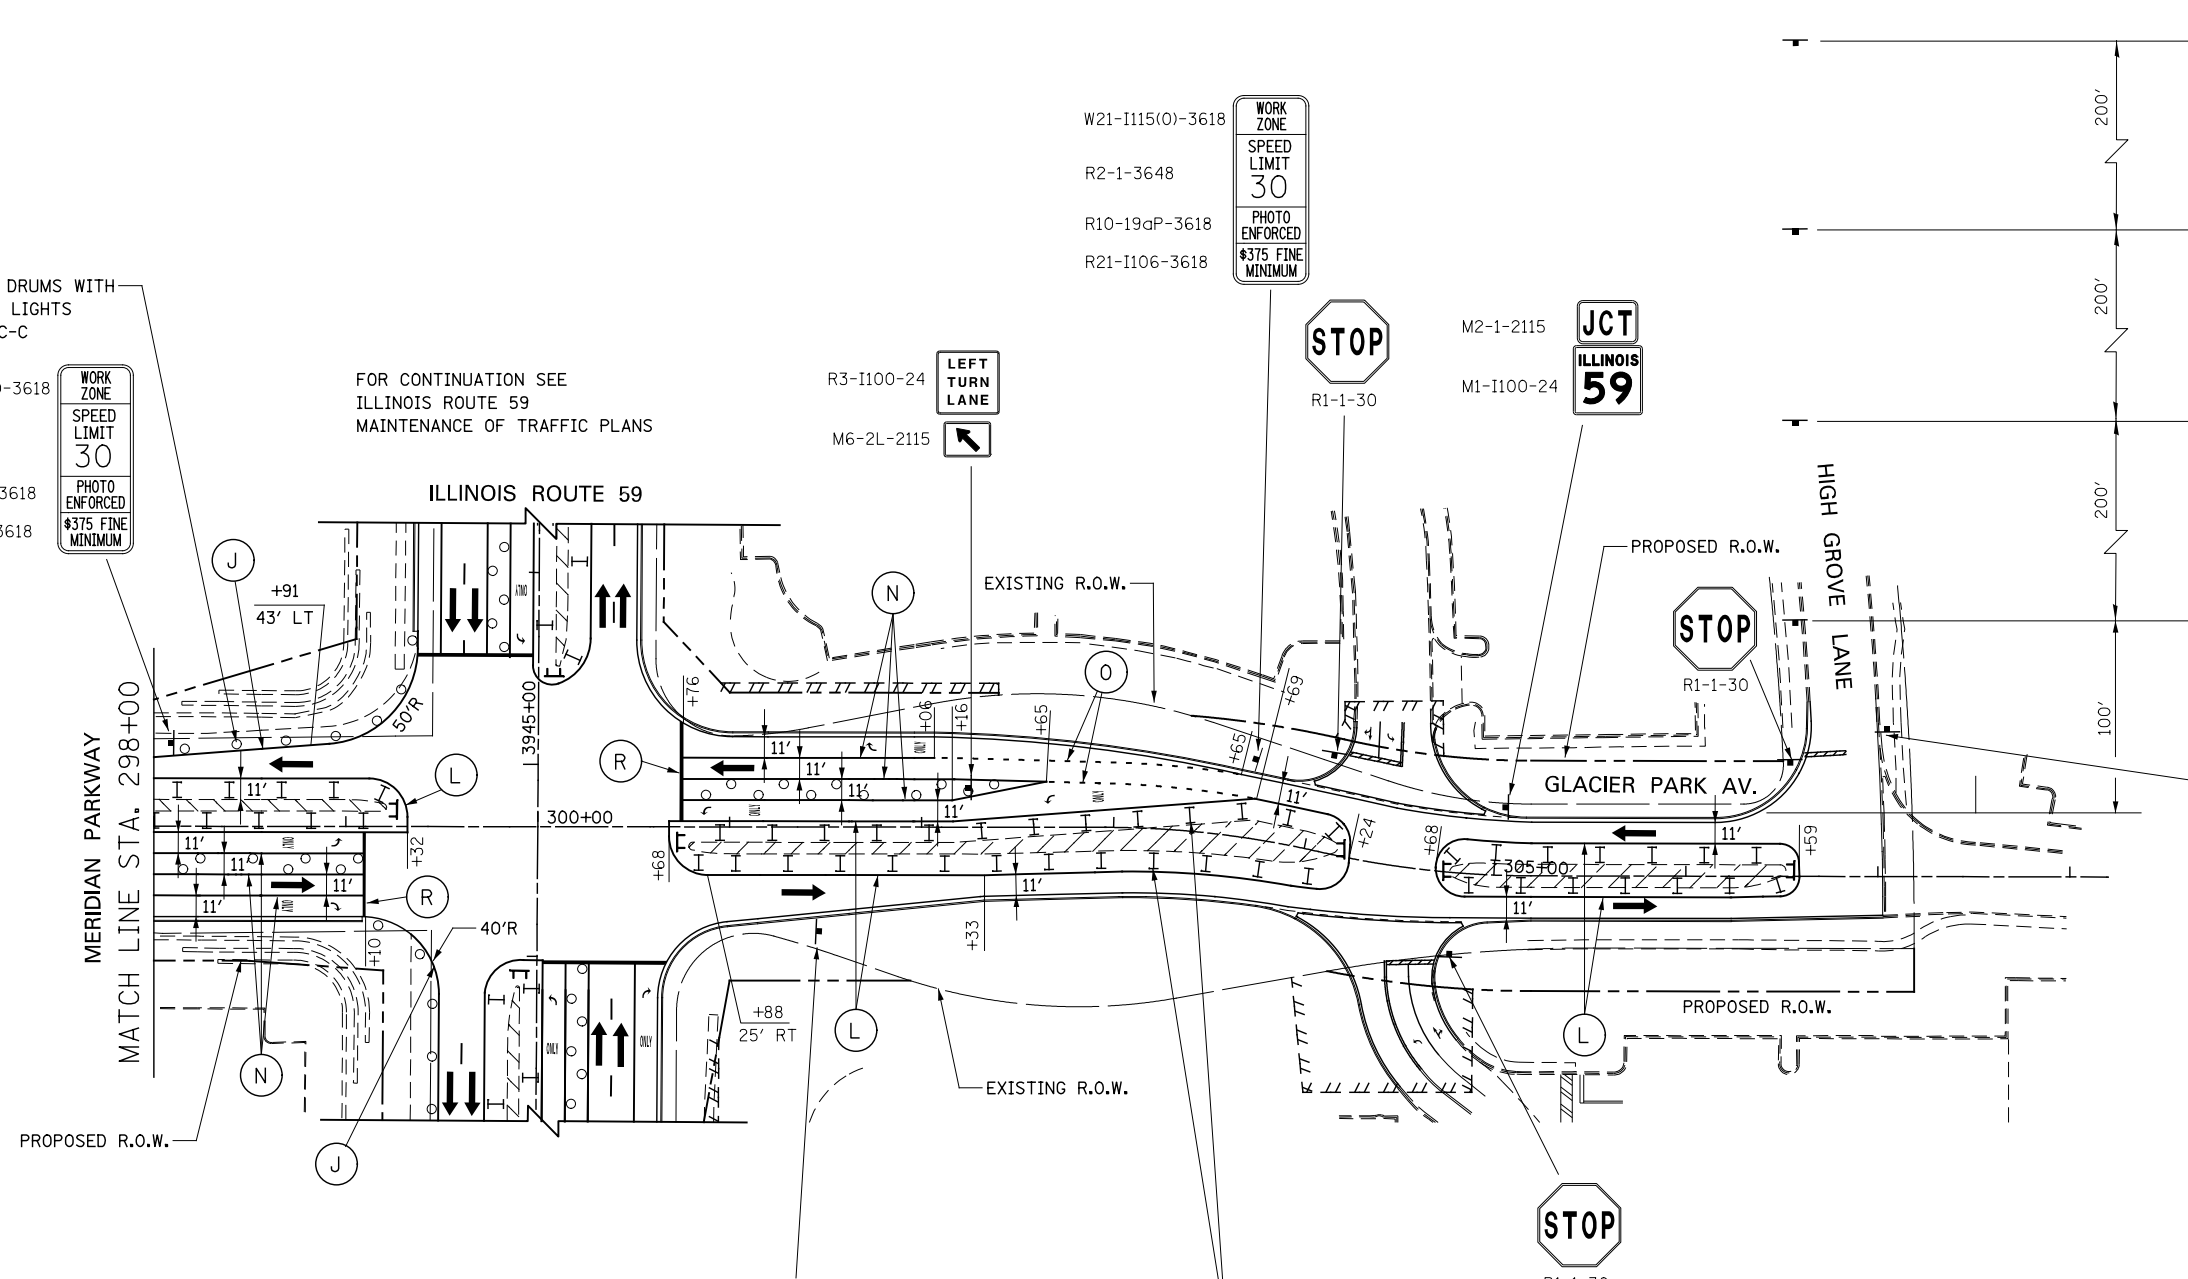

CHANNELIZATION DRUMS WITH STEADY BURNING LIGHTS SPACED AT 25' C-C

FOR CONTINUATION SEE ILLINOIS ROUTE 59 MAINTENANCE OF TRAFFIC PLANS

TYPE II BARRICADES OR DRUMS WITH STEADY BURNING LIGHTS SPACED AT 25' C-C, TYP.

- W21-I115(O)-3618
- R2-1-3648
- R10-19aP-3618
- R21-1106-3618

- W21-I115(O)-3618
- R2-1-3648
- R10-19aP-3618
- R21-1106-3618

- W21-I115(O)-3618
- R2-1-3648
- R10-19aP-3618
- R21-1106-3618

DESIGNED	PJO	REVISED	-
DRAWN	KES	REVISED	-
CHECKED	JCM	REVISED	-
DATE	12/14/2012	REVISED	-

STATE OF ILLINOIS
DEPARTMENT OF TRANSPORTATION

MAINTENANCE OF TRAFFIC - STAGE 4
GLACIER PARK AVENUE

SCALE: AS SHOWN SHEET NO. 172 OF 195 SHEETS STA. 98+00 TO STA. 108+00

F.A.P. RTE.	SECTION	COUNTY	TOTAL SHEETS	SHEET NO.
338	(112 & 113) WRS-7	DUPAGE	1156	264
				CONTRACT NO. 60R30
ILLINOIS FED. AID PROJECT				