
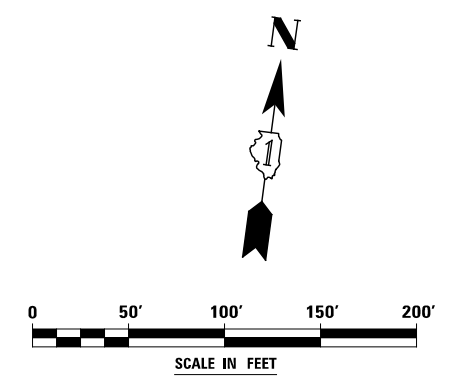


FOR CONTINUATION SEE  
ILLINOIS ROUTE 59  
MAINTENANCE OF TRAFFIC PLANS

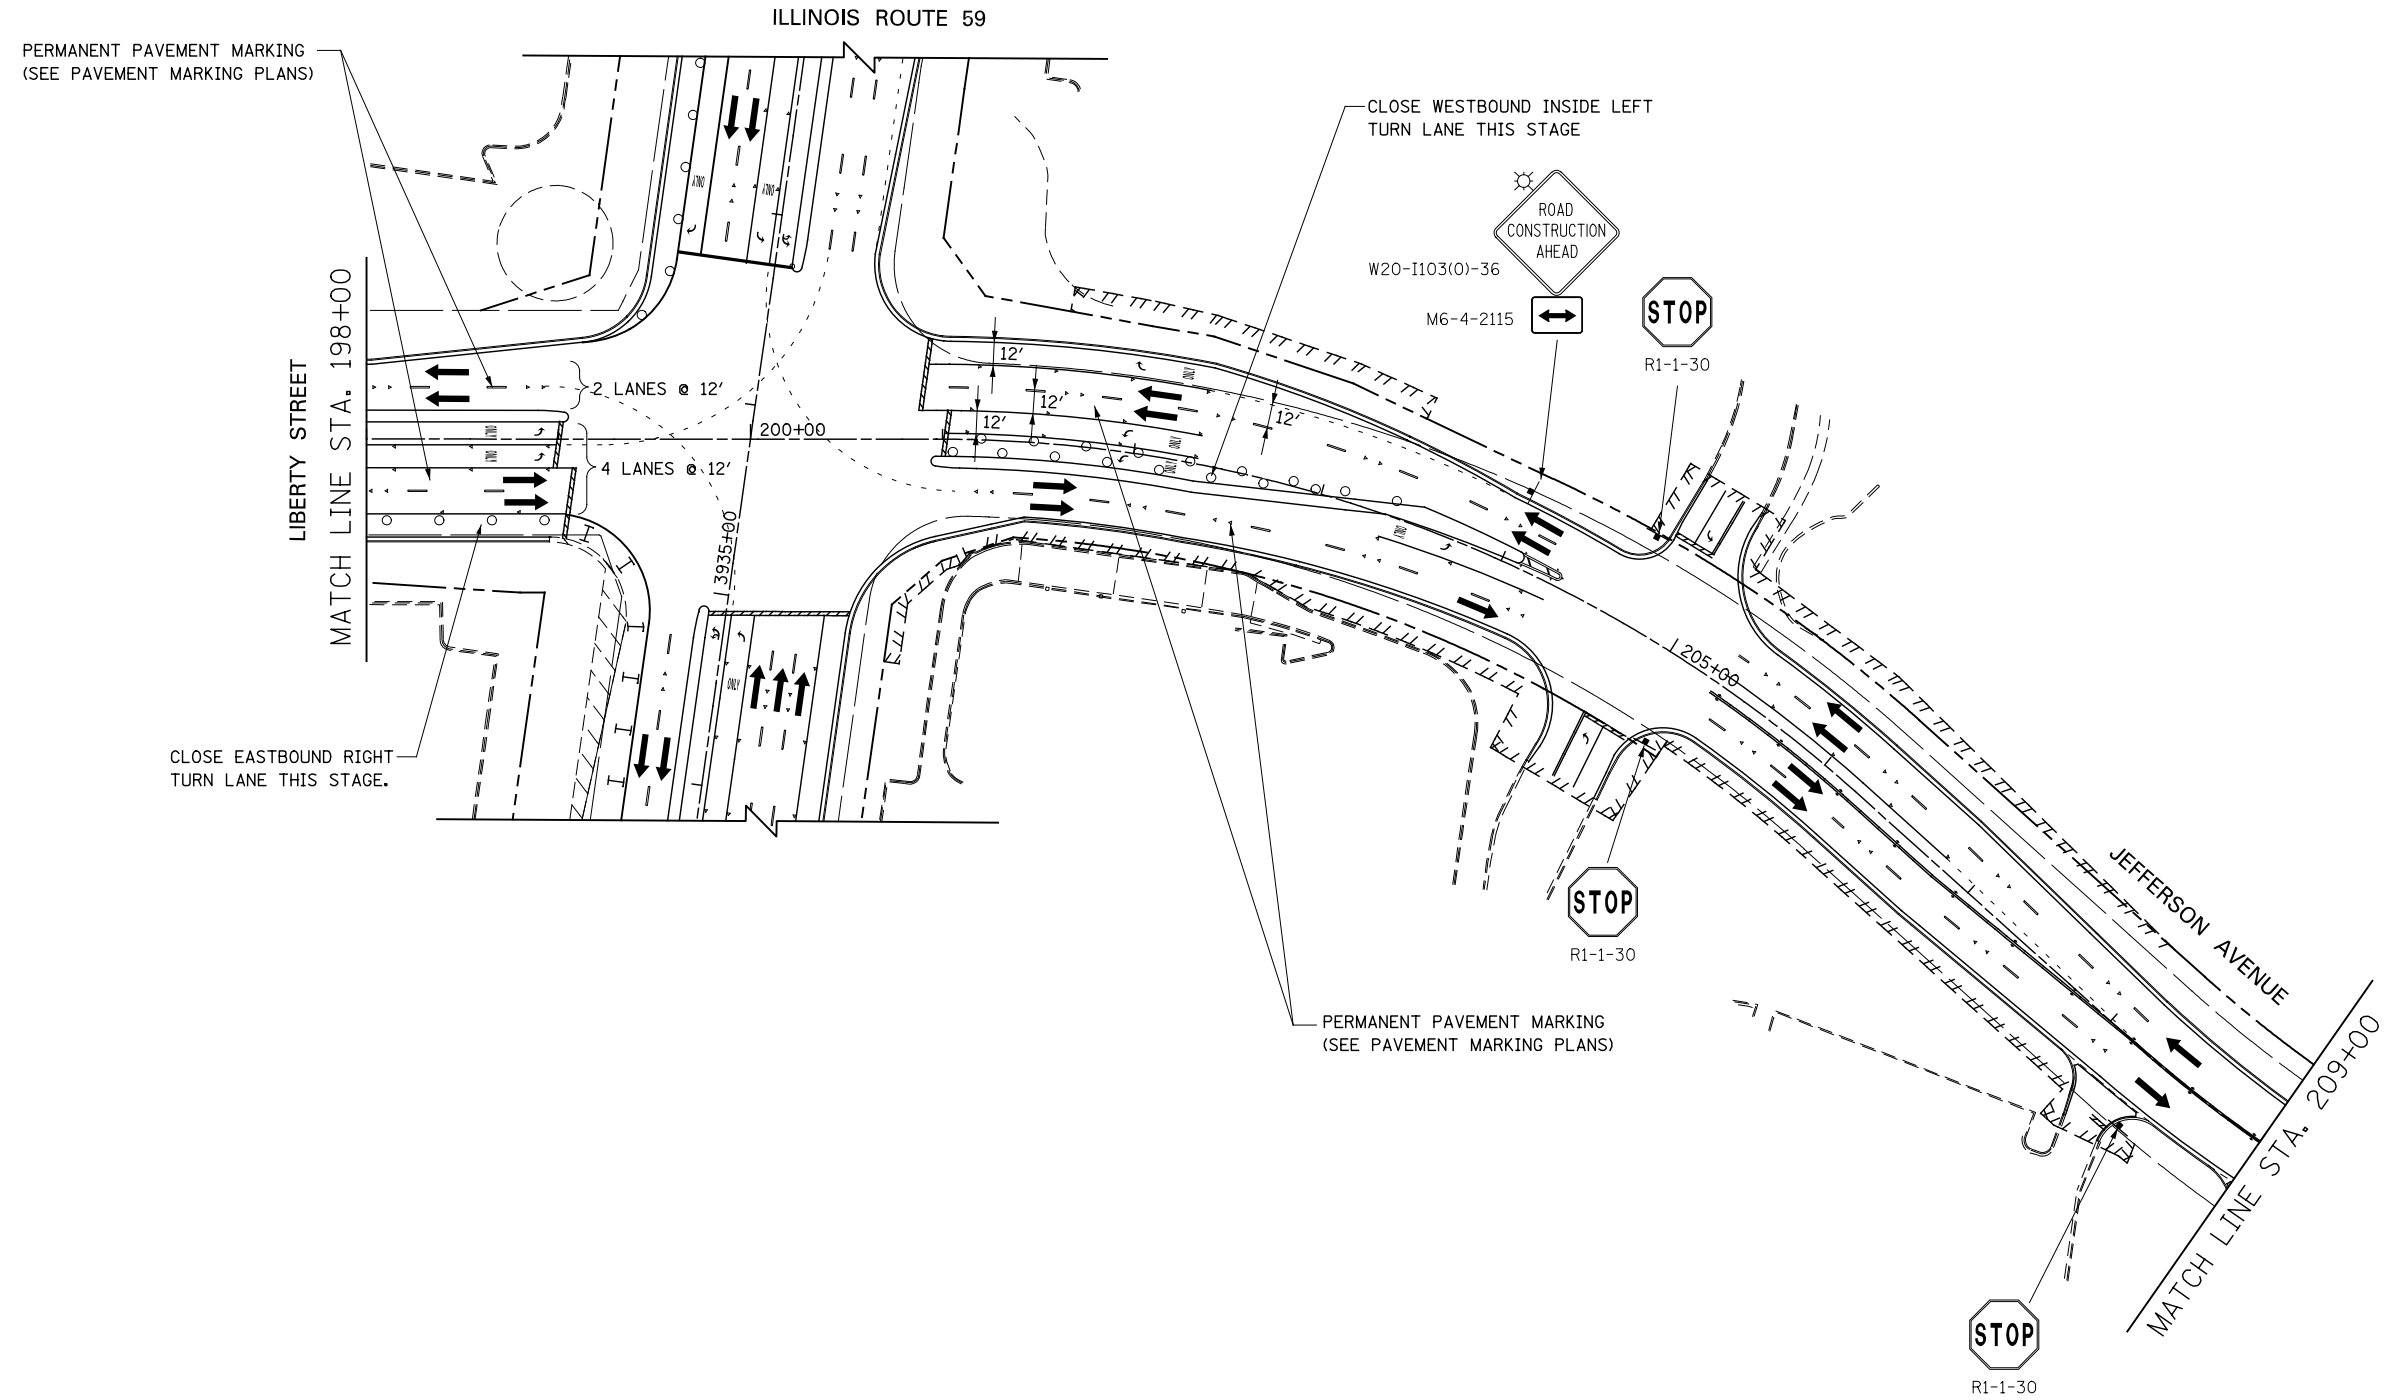

		DESIGNED <i>PJO</i>	REVISED -	<b>STATE OF ILLINOIS DEPARTMENT OF TRANSPORTATION</b>	<b>MAINTENANCE OF TRAFFIC - STAGE 4A LIBERTY STREET / JEFFERSON AVENUE</b>		F.A.P. RTE.	SECTION	COUNTY	TOTAL SHEETS	SHEET NO.
		DRAWN <i>KES</i>	REVISED -		338	(112 & 113) WRS-7	DUPAGE	1156	279		
		CHECKED <i>JCM</i>	REVISED -		CONTRACT NO. 60R30						
		DATE <i>12/14/2012</i>	REVISED -		ILLINOIS FED. AID PROJECT						
					SCALE: AS SHOWN	SHEET NO. 188 OF 195 SHEETS	STA. 198+00	TO STA. 209+00			