
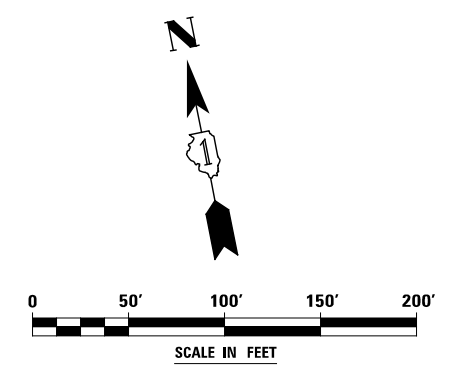


ADVANCE SIGNING FOR WESTBOUND NORTH AURORA ROAD  
 (SPACING MAY VARY DUE TO FIELD CONDITIONS)

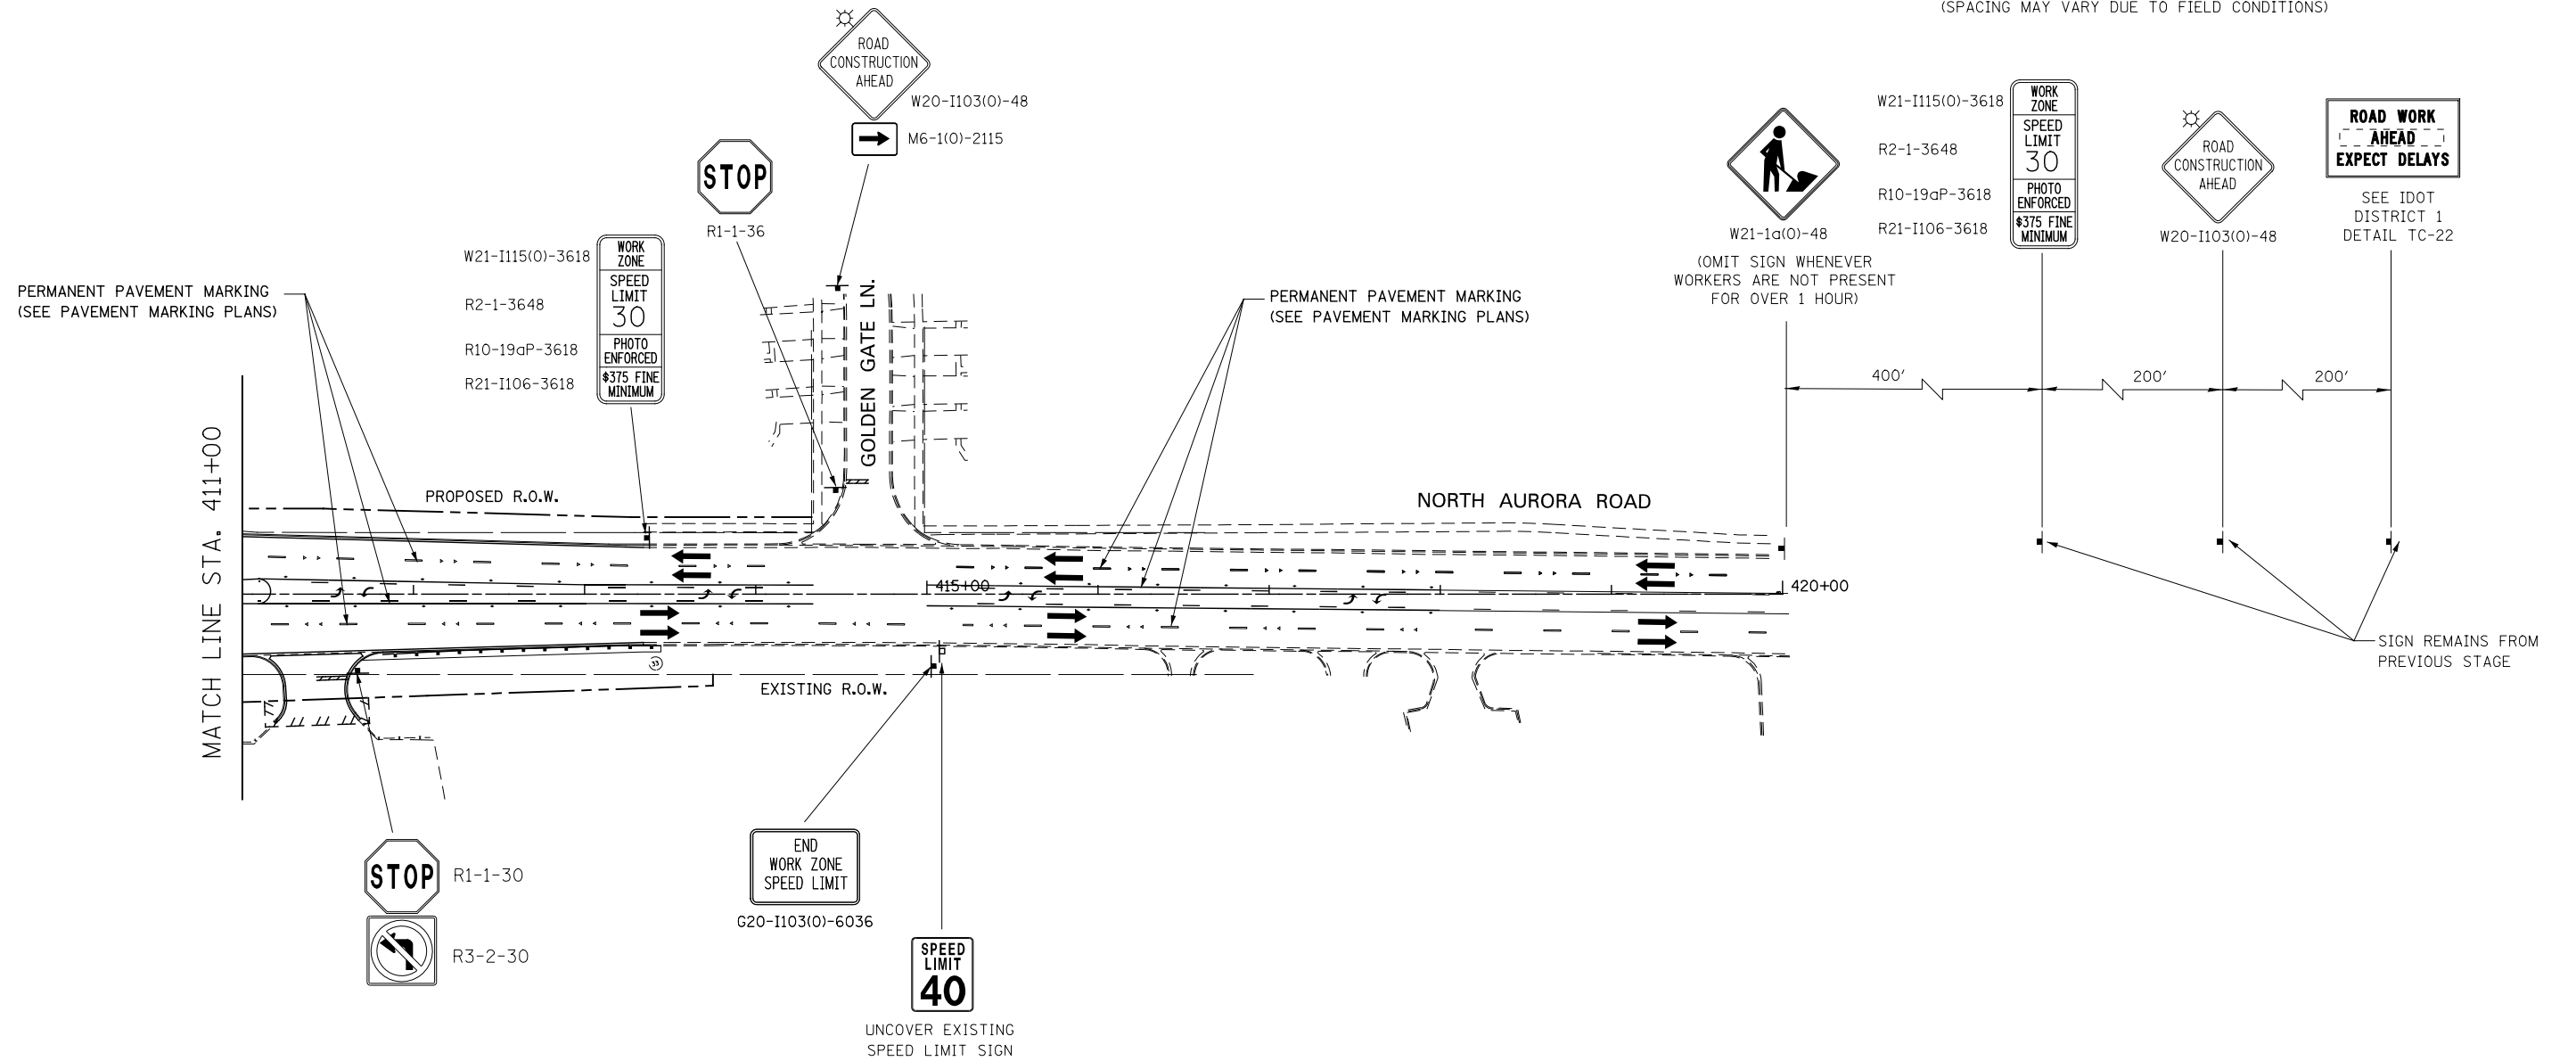

|          |            |         |   |                                                           |                                                                |                           |                   |        |              |           |
|----------|------------|---------|---|-----------------------------------------------------------|----------------------------------------------------------------|---------------------------|-------------------|--------|--------------|-----------|
| DESIGNED | PJO        | REVISED | - | <b>STATE OF ILLINOIS<br/>DEPARTMENT OF TRANSPORTATION</b> | <b>MAINTENANCE OF TRAFFIC - STAGE 4A<br/>NORTH AURORA ROAD</b> | F.A.P. RTE.               | SECTION           | COUNTY | TOTAL SHEETS | SHEET NO. |
| DRAWN    | KES        | REVISED | - |                                                           |                                                                | 338                       | (112 & 113) WRS-7 | DUPAGE | 1156         | 289       |
| CHECKED  | JCM        | REVISED | - |                                                           |                                                                | CONTRACT NO. 60R30        |                   |        |              |           |
| DATE     | 12/14/2012 | REVISED | - |                                                           |                                                                | ILLINOIS FED. AID PROJECT |                   |        |              |           |
|          |            |         |   | SCALE: AS SHOWN                                           | SHEET NO. 195 OF 195 SHEETS                                    | STA. 411+00               | TO STA. 417+00    |        |              |           |