
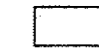


LEGEND:


 HOT-MIX ASPHALT DRIVEWAY PAVEMENT, 10" (SEE NOTE 1)

NOTES:

1. FOR HMA MATERIAL REQUIREMENTS SEE HMA MIXTURE CHART ON THE GENERAL NOTE SHEET.

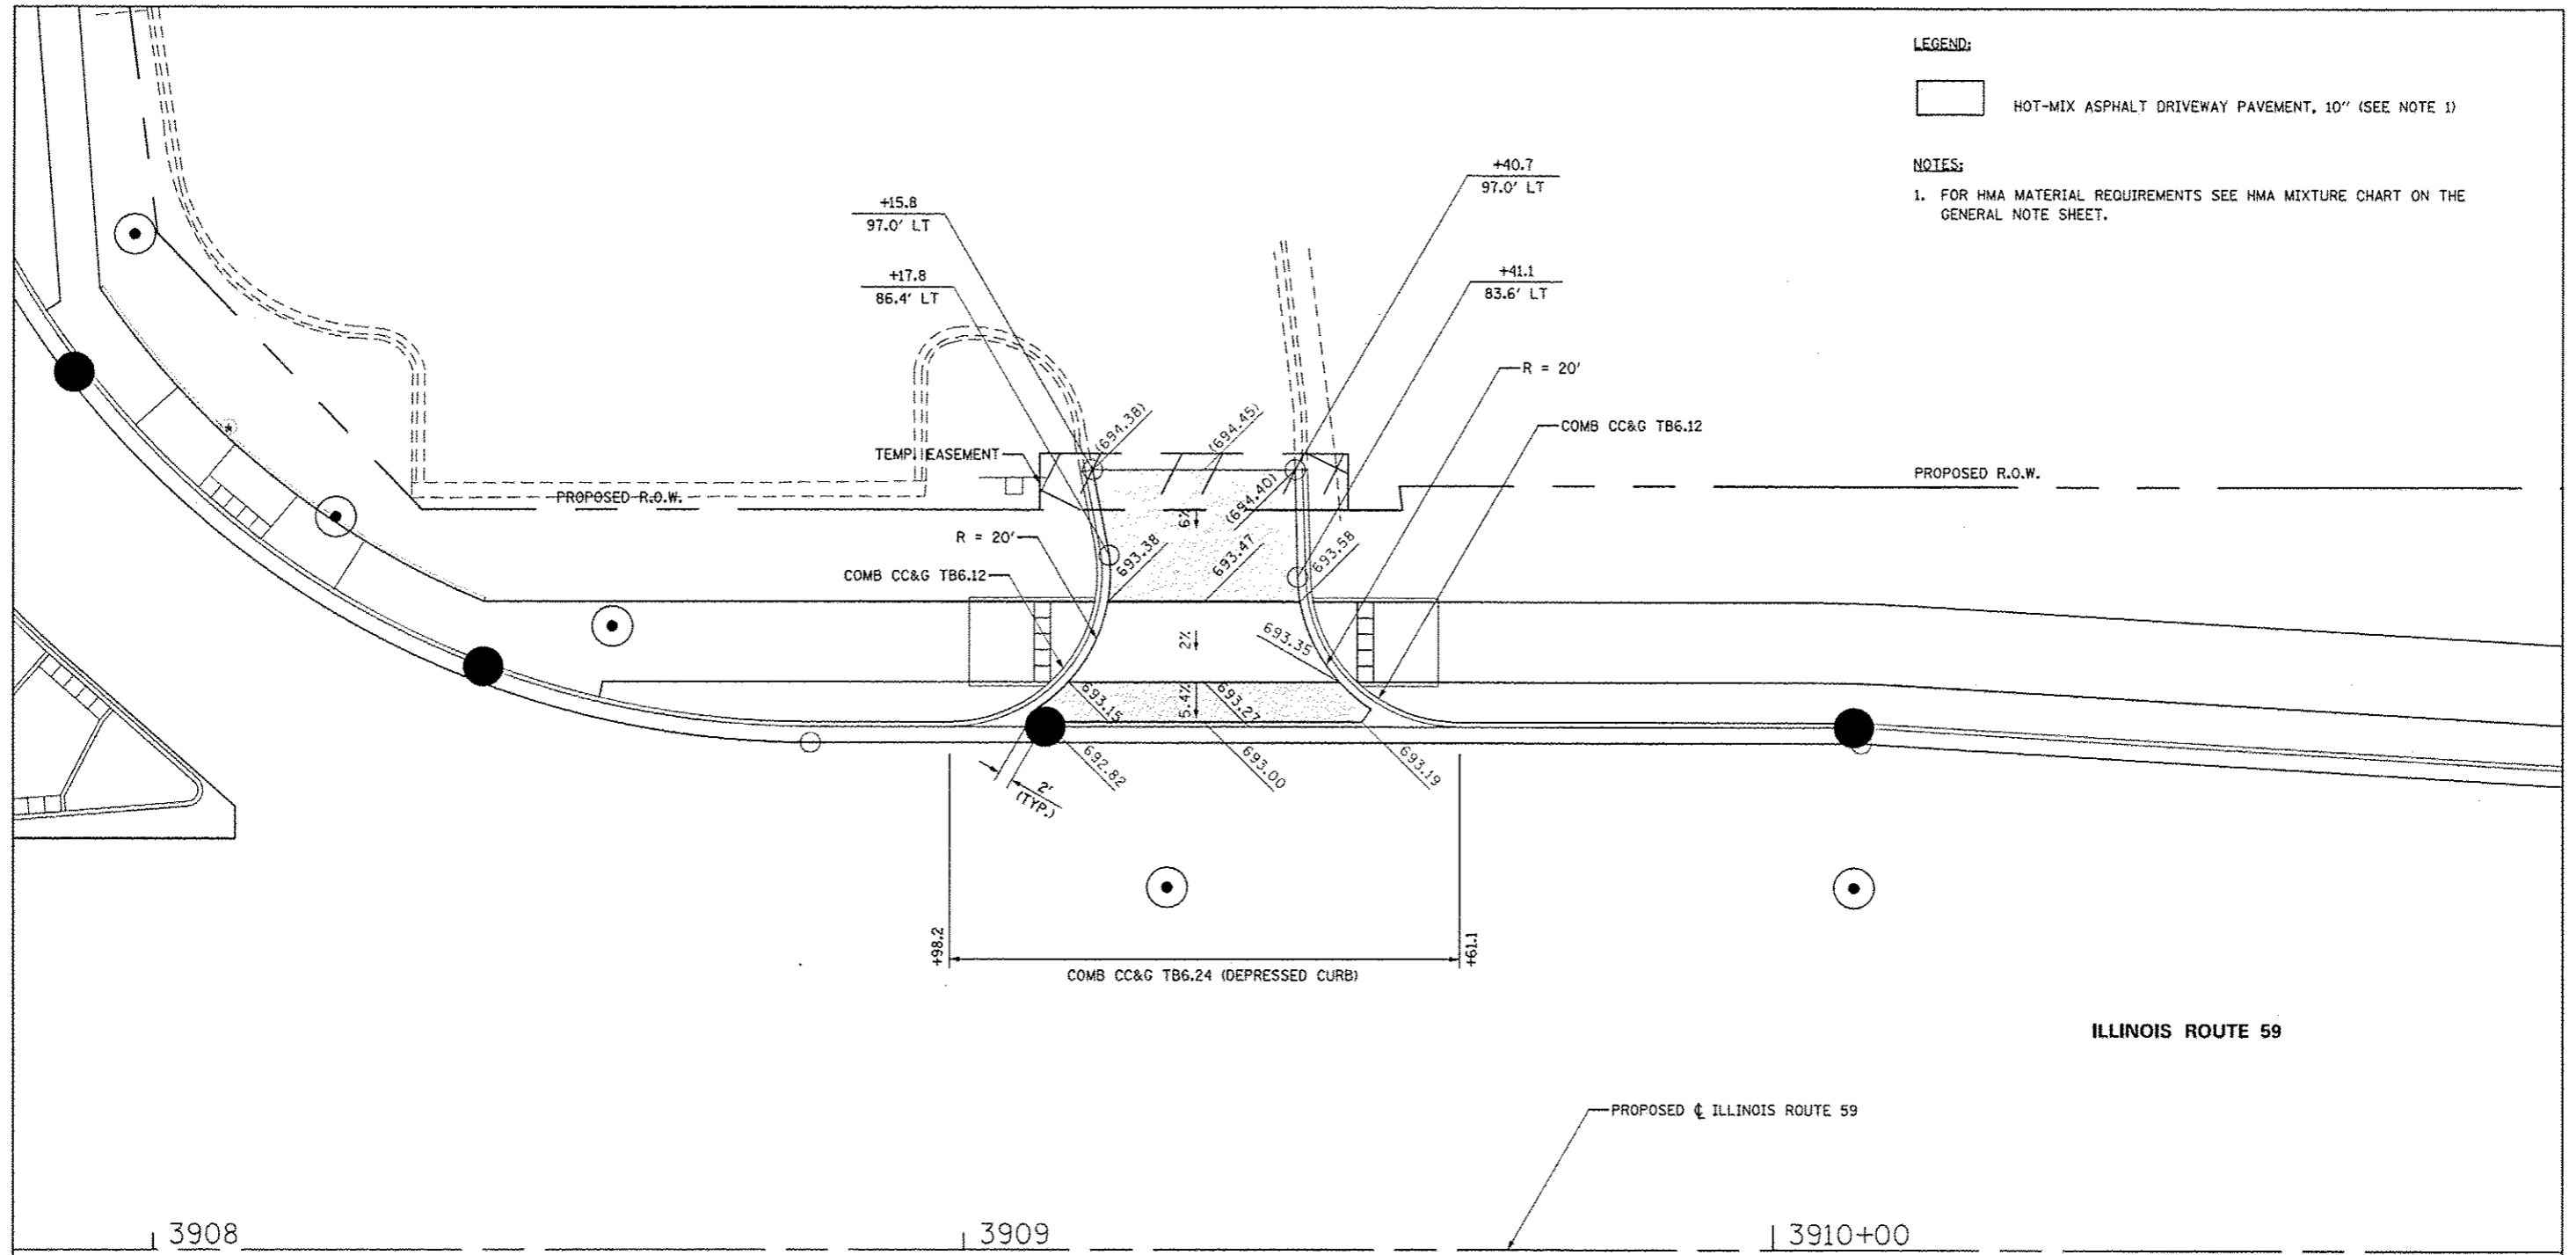

ILLINOIS ROUTE 59

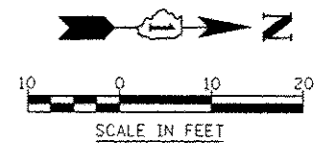

DESIGNED	PJO	REVISED -	ADDENDUM A 02/20/2013
DRAWN	KES	REVISED -	
CHECKED	JCM	REVISED -	
DATE	12/14/2012	REVISED -	

**STATE OF ILLINOIS
DEPARTMENT OF TRANSPORTATION**

**DRIVEWAY DETAILS
ILLINOIS ROUTE 59 - STA 3909+29**

SCALE: AS SHOWN | SHEET NO. 3 OF 37 SHEETS | STA. TO STA.

F.A.P. RTE.	SECTION	COUNTY	TOTAL SHEETS	SHEET NO.
336	(112 & 113) WRS-7	DUPAGE	1156	375
CONTRACT NO. 60R30				
ILLINOIS FED. AID PROJECT				