




PLAN	DATE
BY	
CHECKED	
NO.	
NO.	
NO.	

PROFILE	DATE
BY	
CHECKED	
NO.	
NO.	
NO.	

MATCH LINE STA. 298+00  
SEE DRAWING DP-11

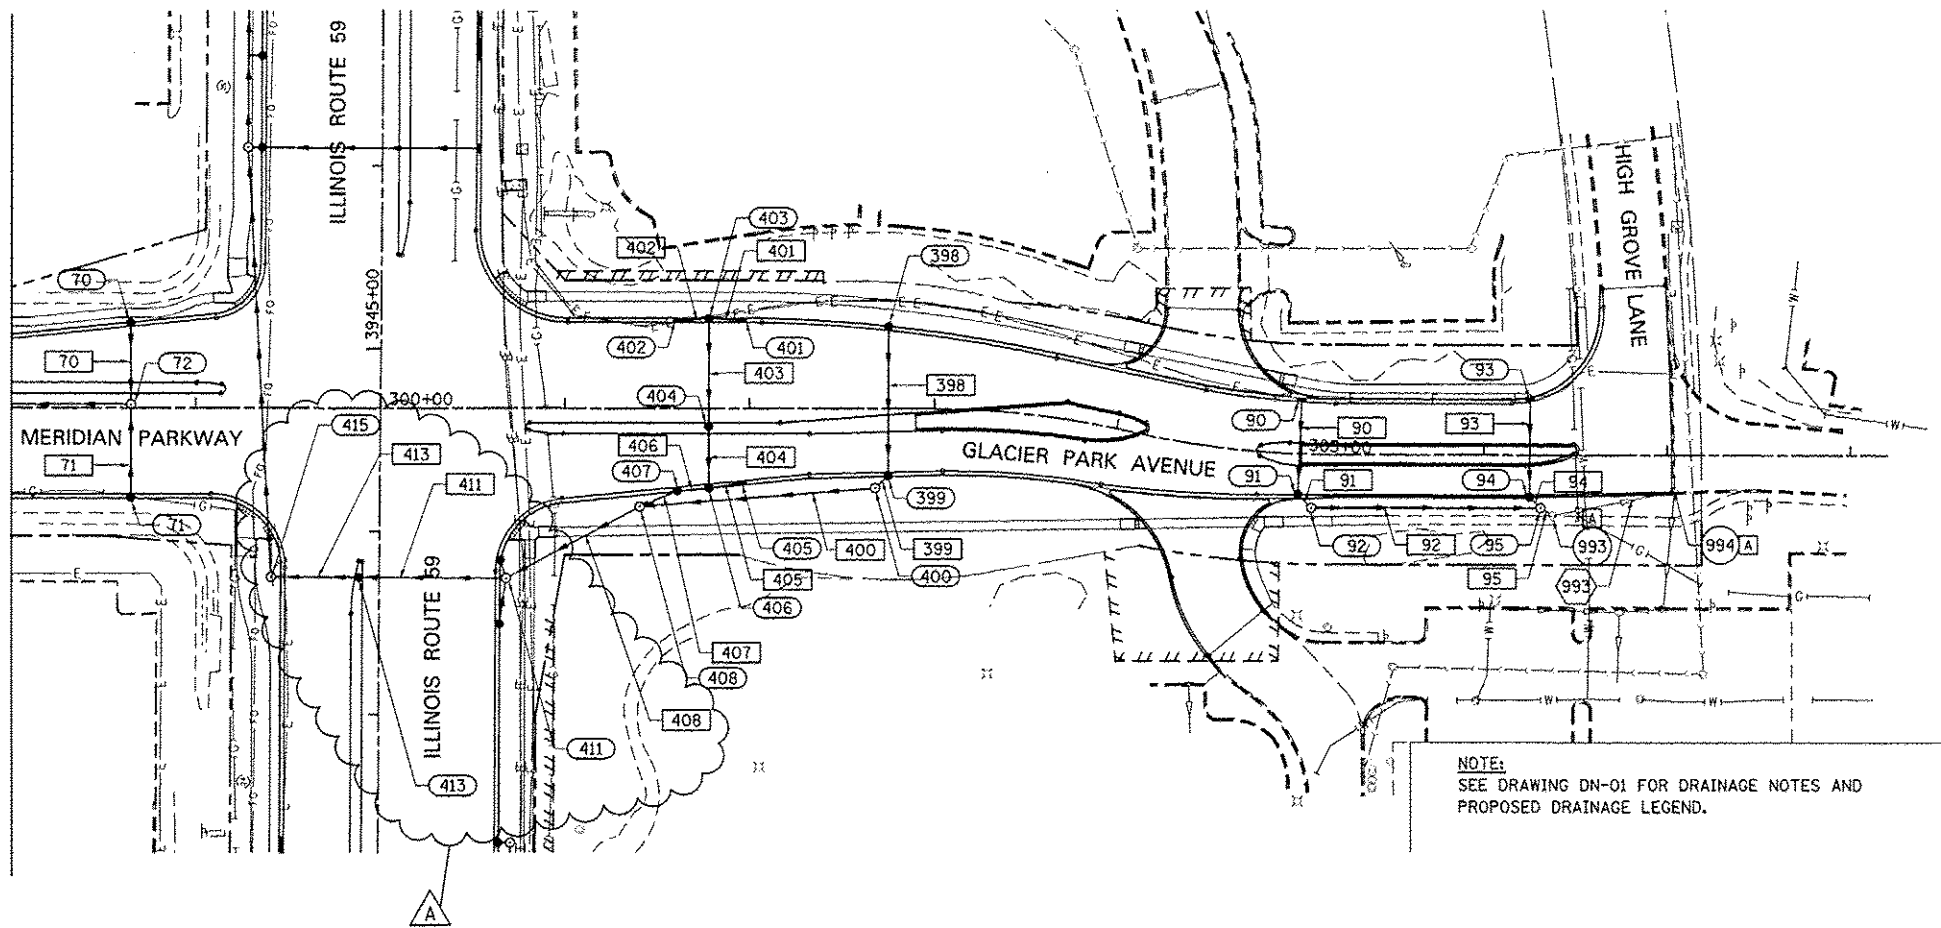

NOTE:  
SEE DRAWING DN-01 FOR DRAINAGE NOTES AND  
PROPOSED DRAINAGE LEGEND.

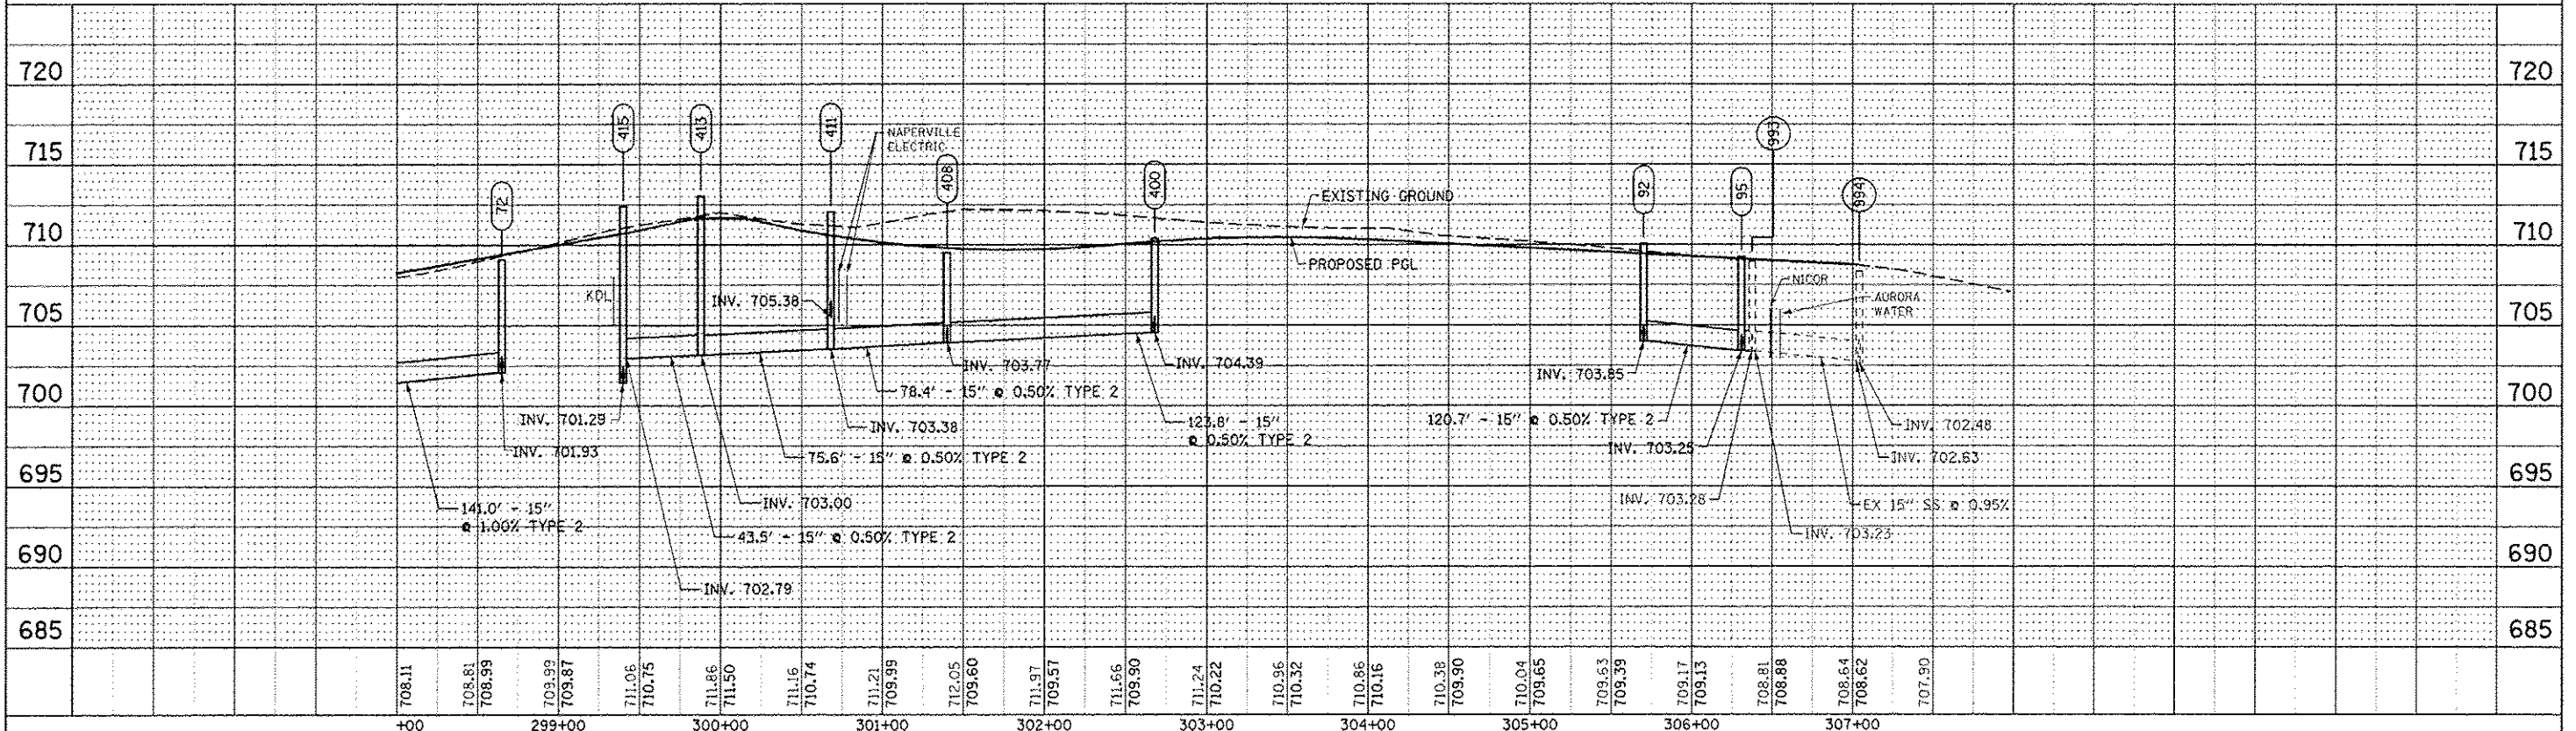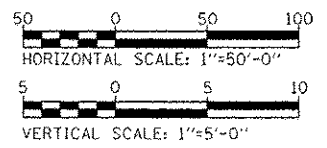

DESIGNED	JWM	REVISED - ADDENDUM A 02/20/2013	<b>STATE OF ILLINOIS</b> <b>DEPARTMENT OF TRANSPORTATION</b>	<b>PROPOSED DRAINAGE PLAN &amp; PROFILE - GLACIER PARK AVENUE</b>	F.A.P. RTE.	SECTION	COUNTY	TOTAL SHEETS	
DRAWN	KES	REVISED -			338	(112 & 113) WRS-7	DUPAGE	1156	486
CHECKED	JRS	REVISED -			DP-12		CONTRACT NO. 60R30		
DATE	12/14/2012	REVISED -			FED. ROAD DIST. NO.		ILLINOIS FED. AID PROJECT		